


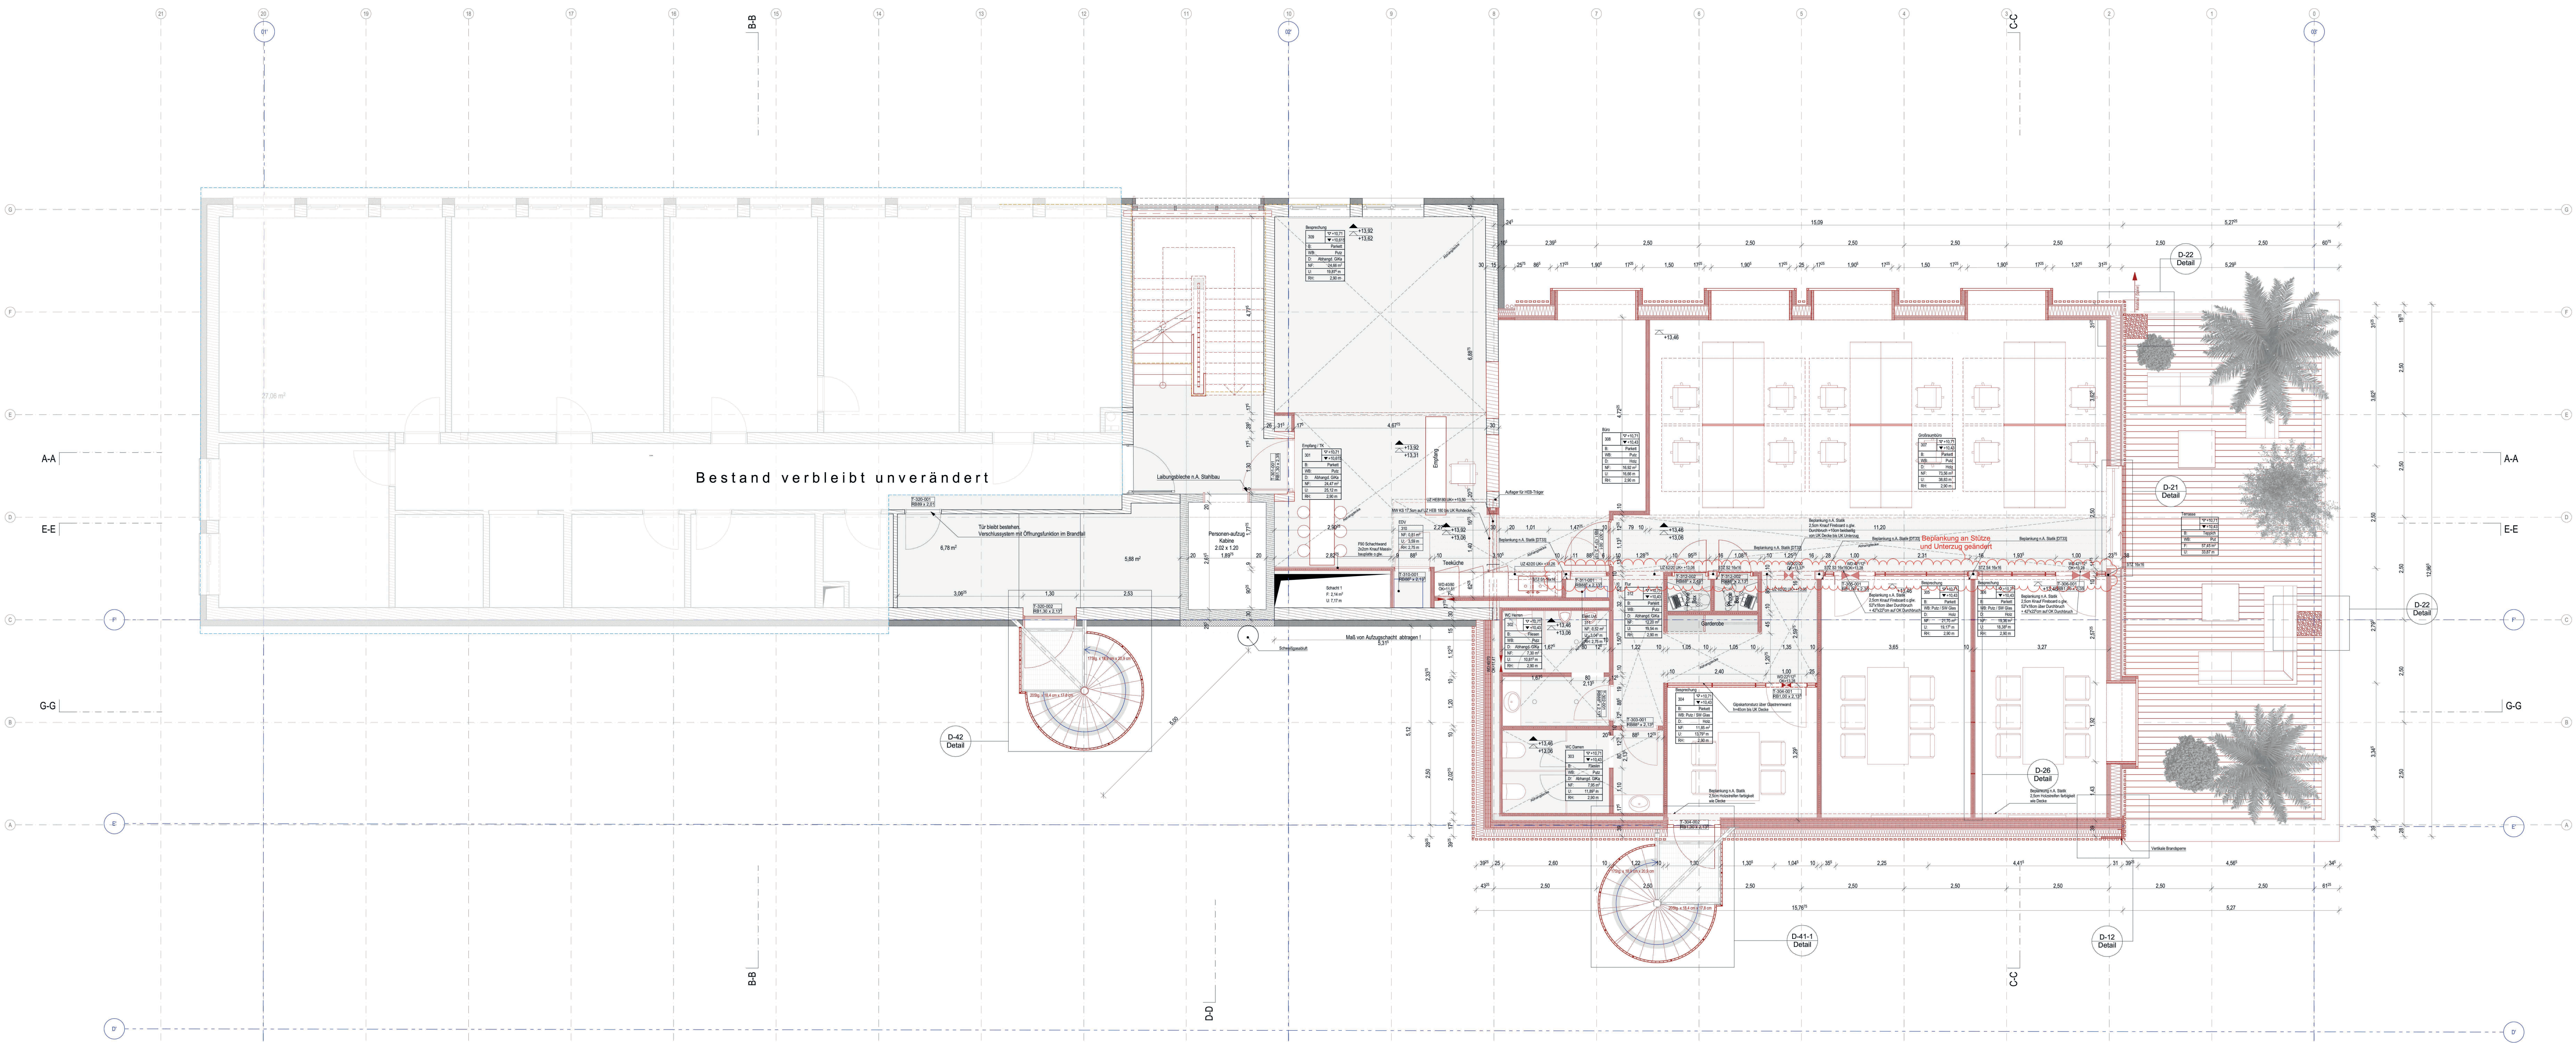

Bestand verbleibt unverändert

D-42
Detail

D-21
Detail

D-22
Detail

D-26
Detail

D-12
Detail

D-41-1
Detail