



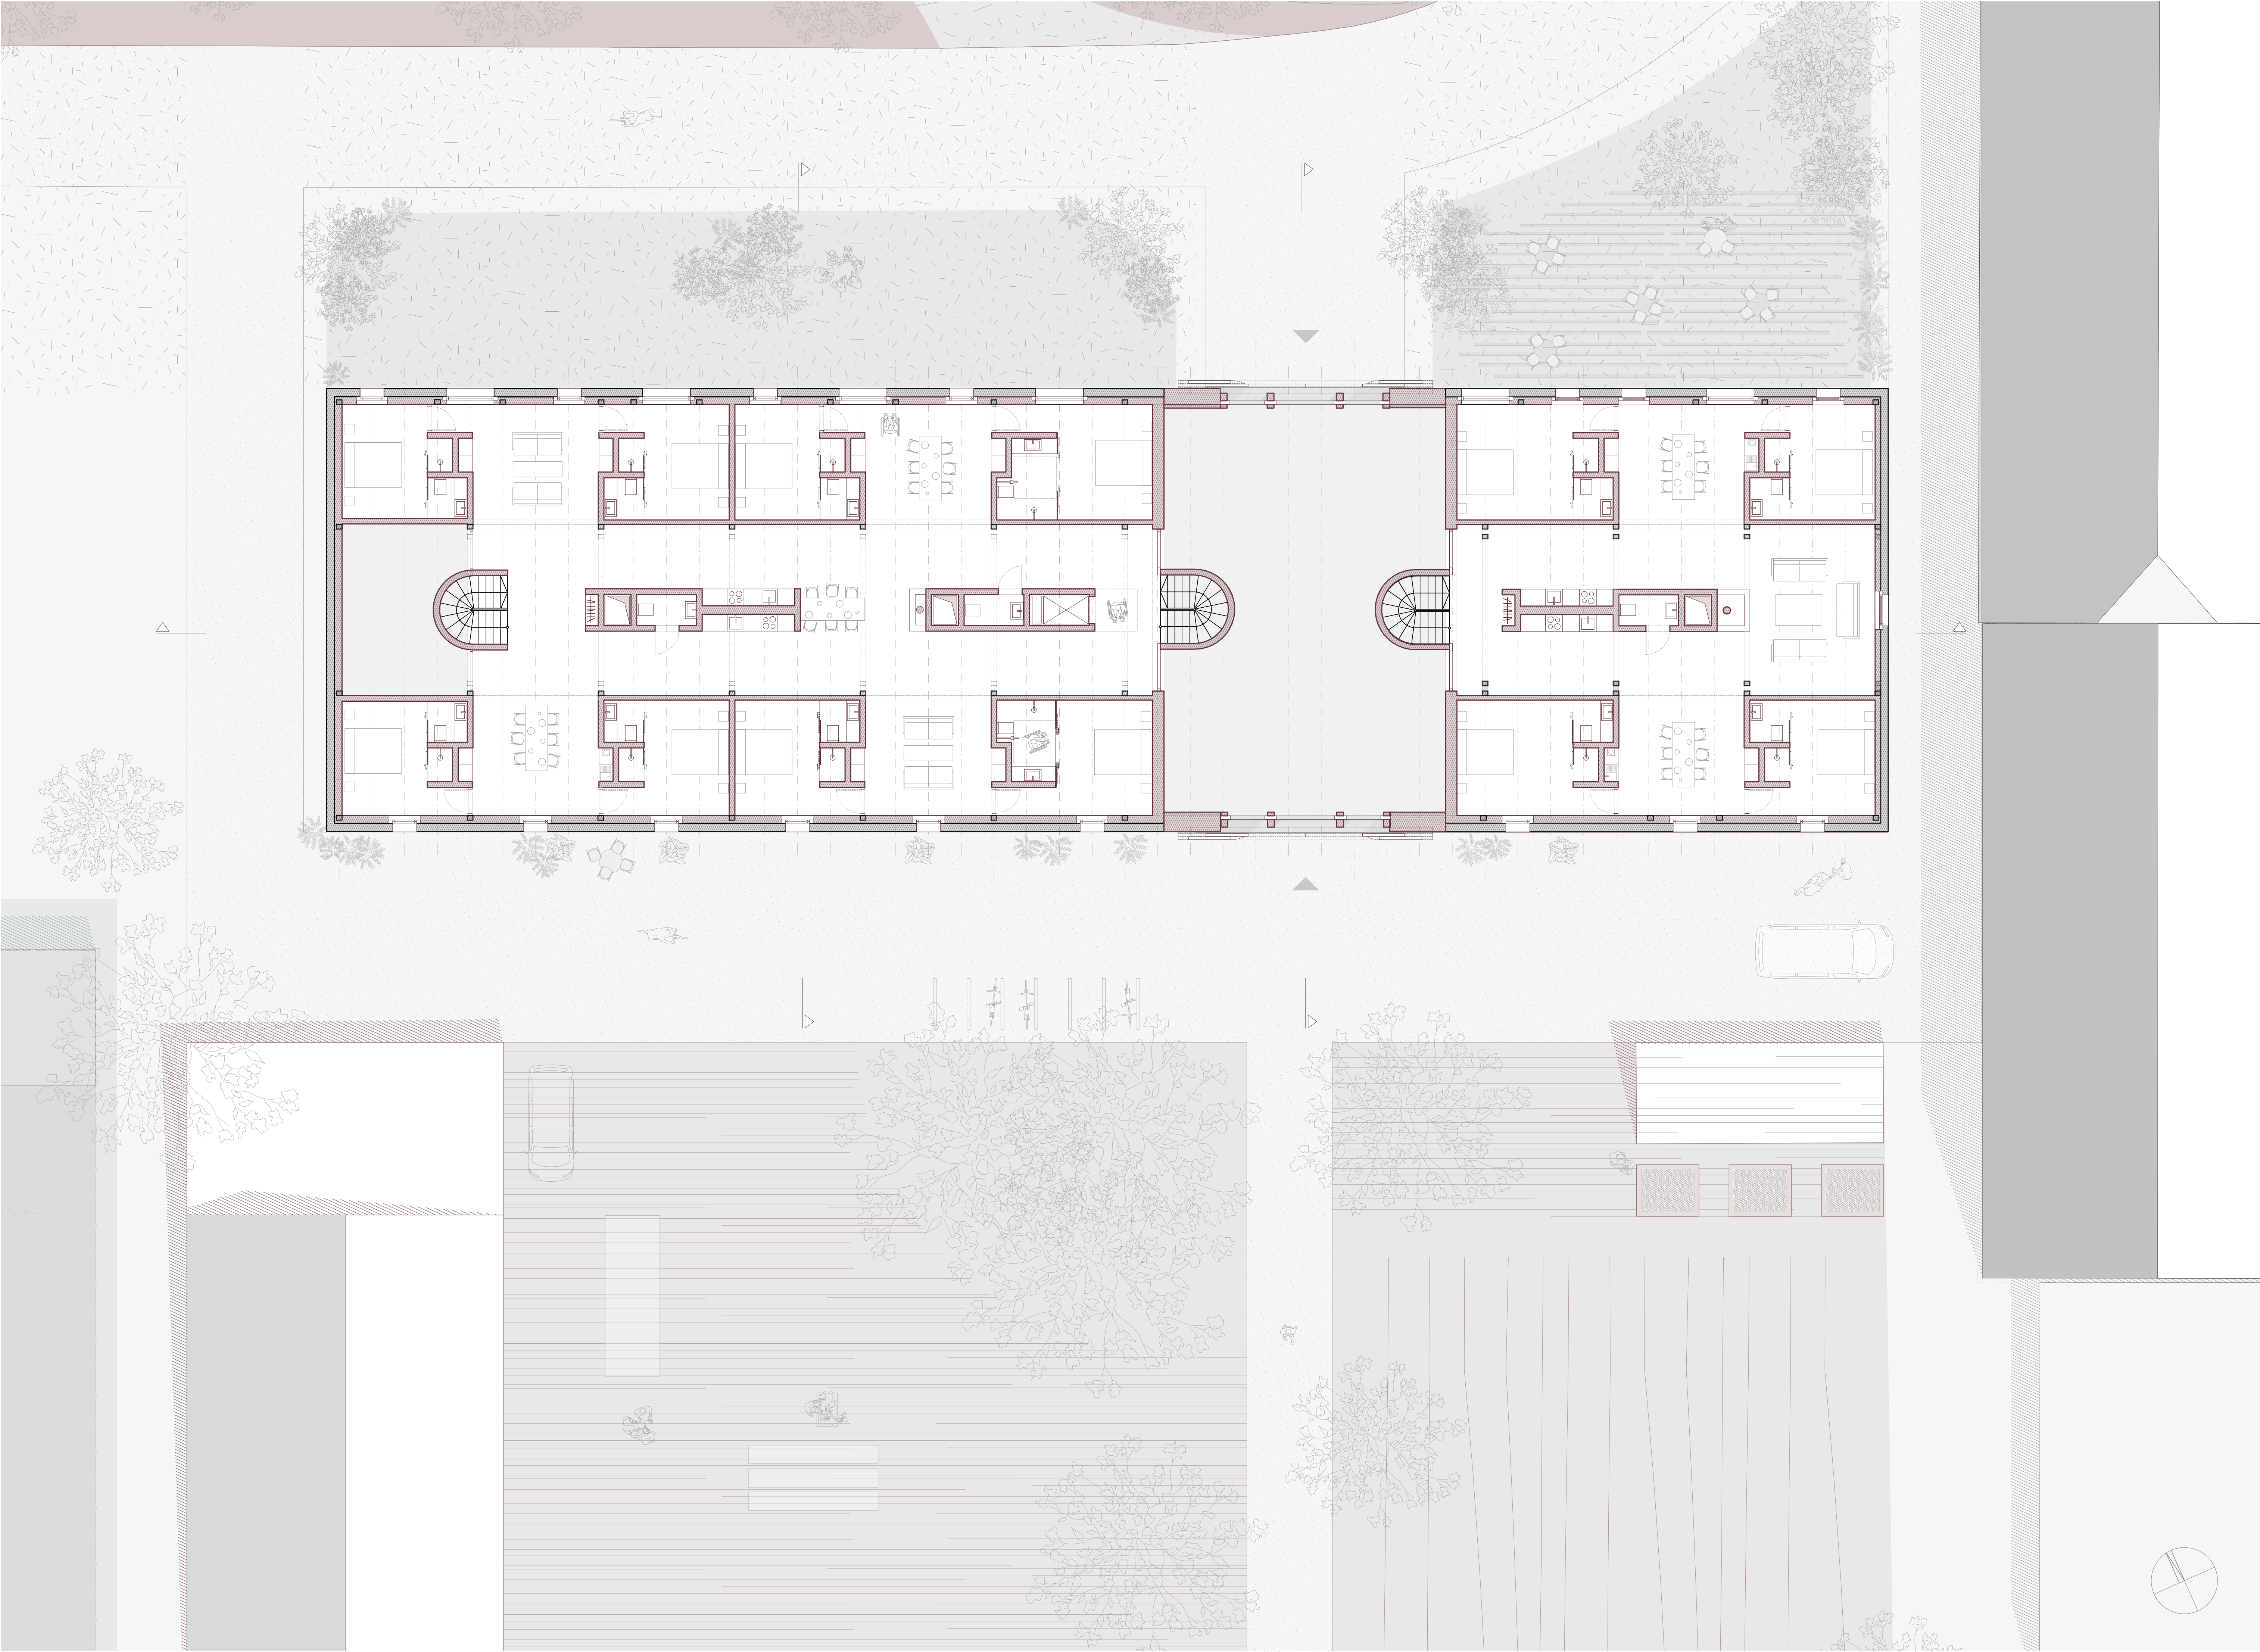

EG 1:100

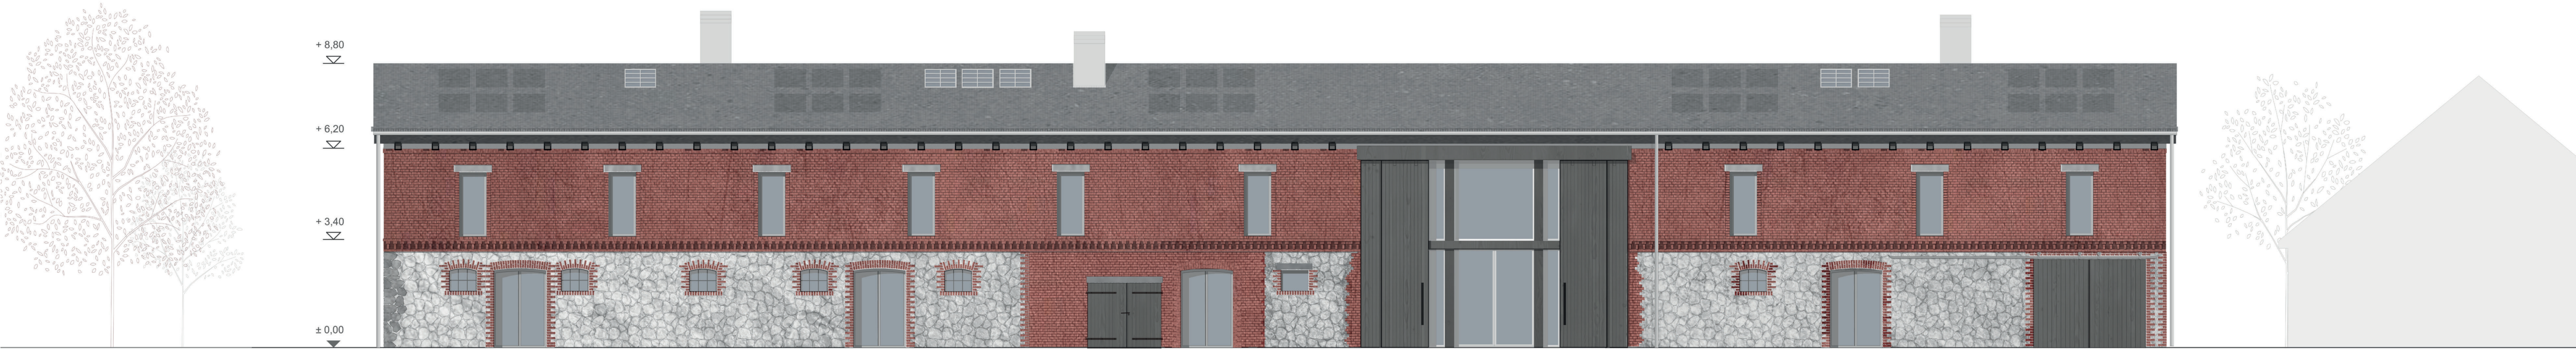

SÜD-ANSICHT 1:100