


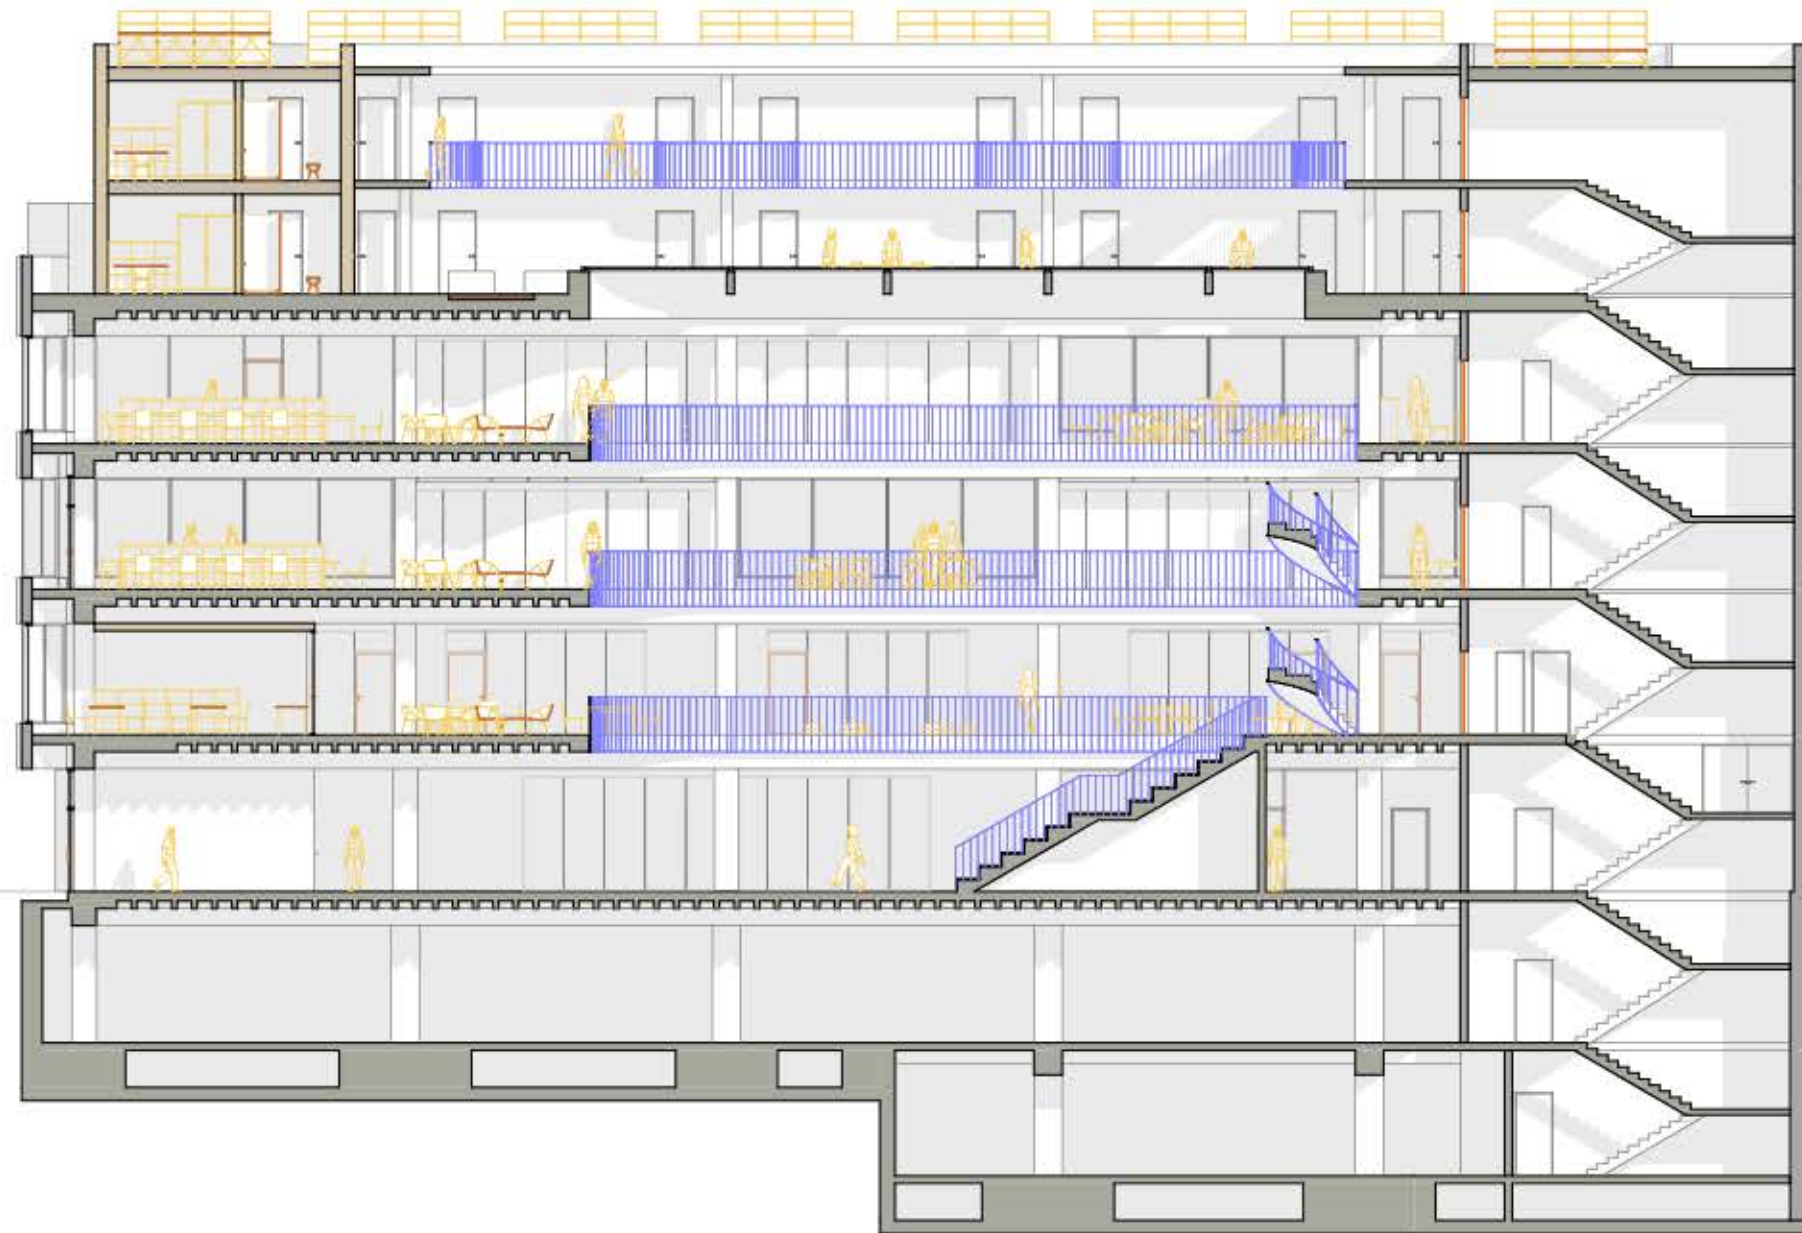

Schnitt S02

5 10m