


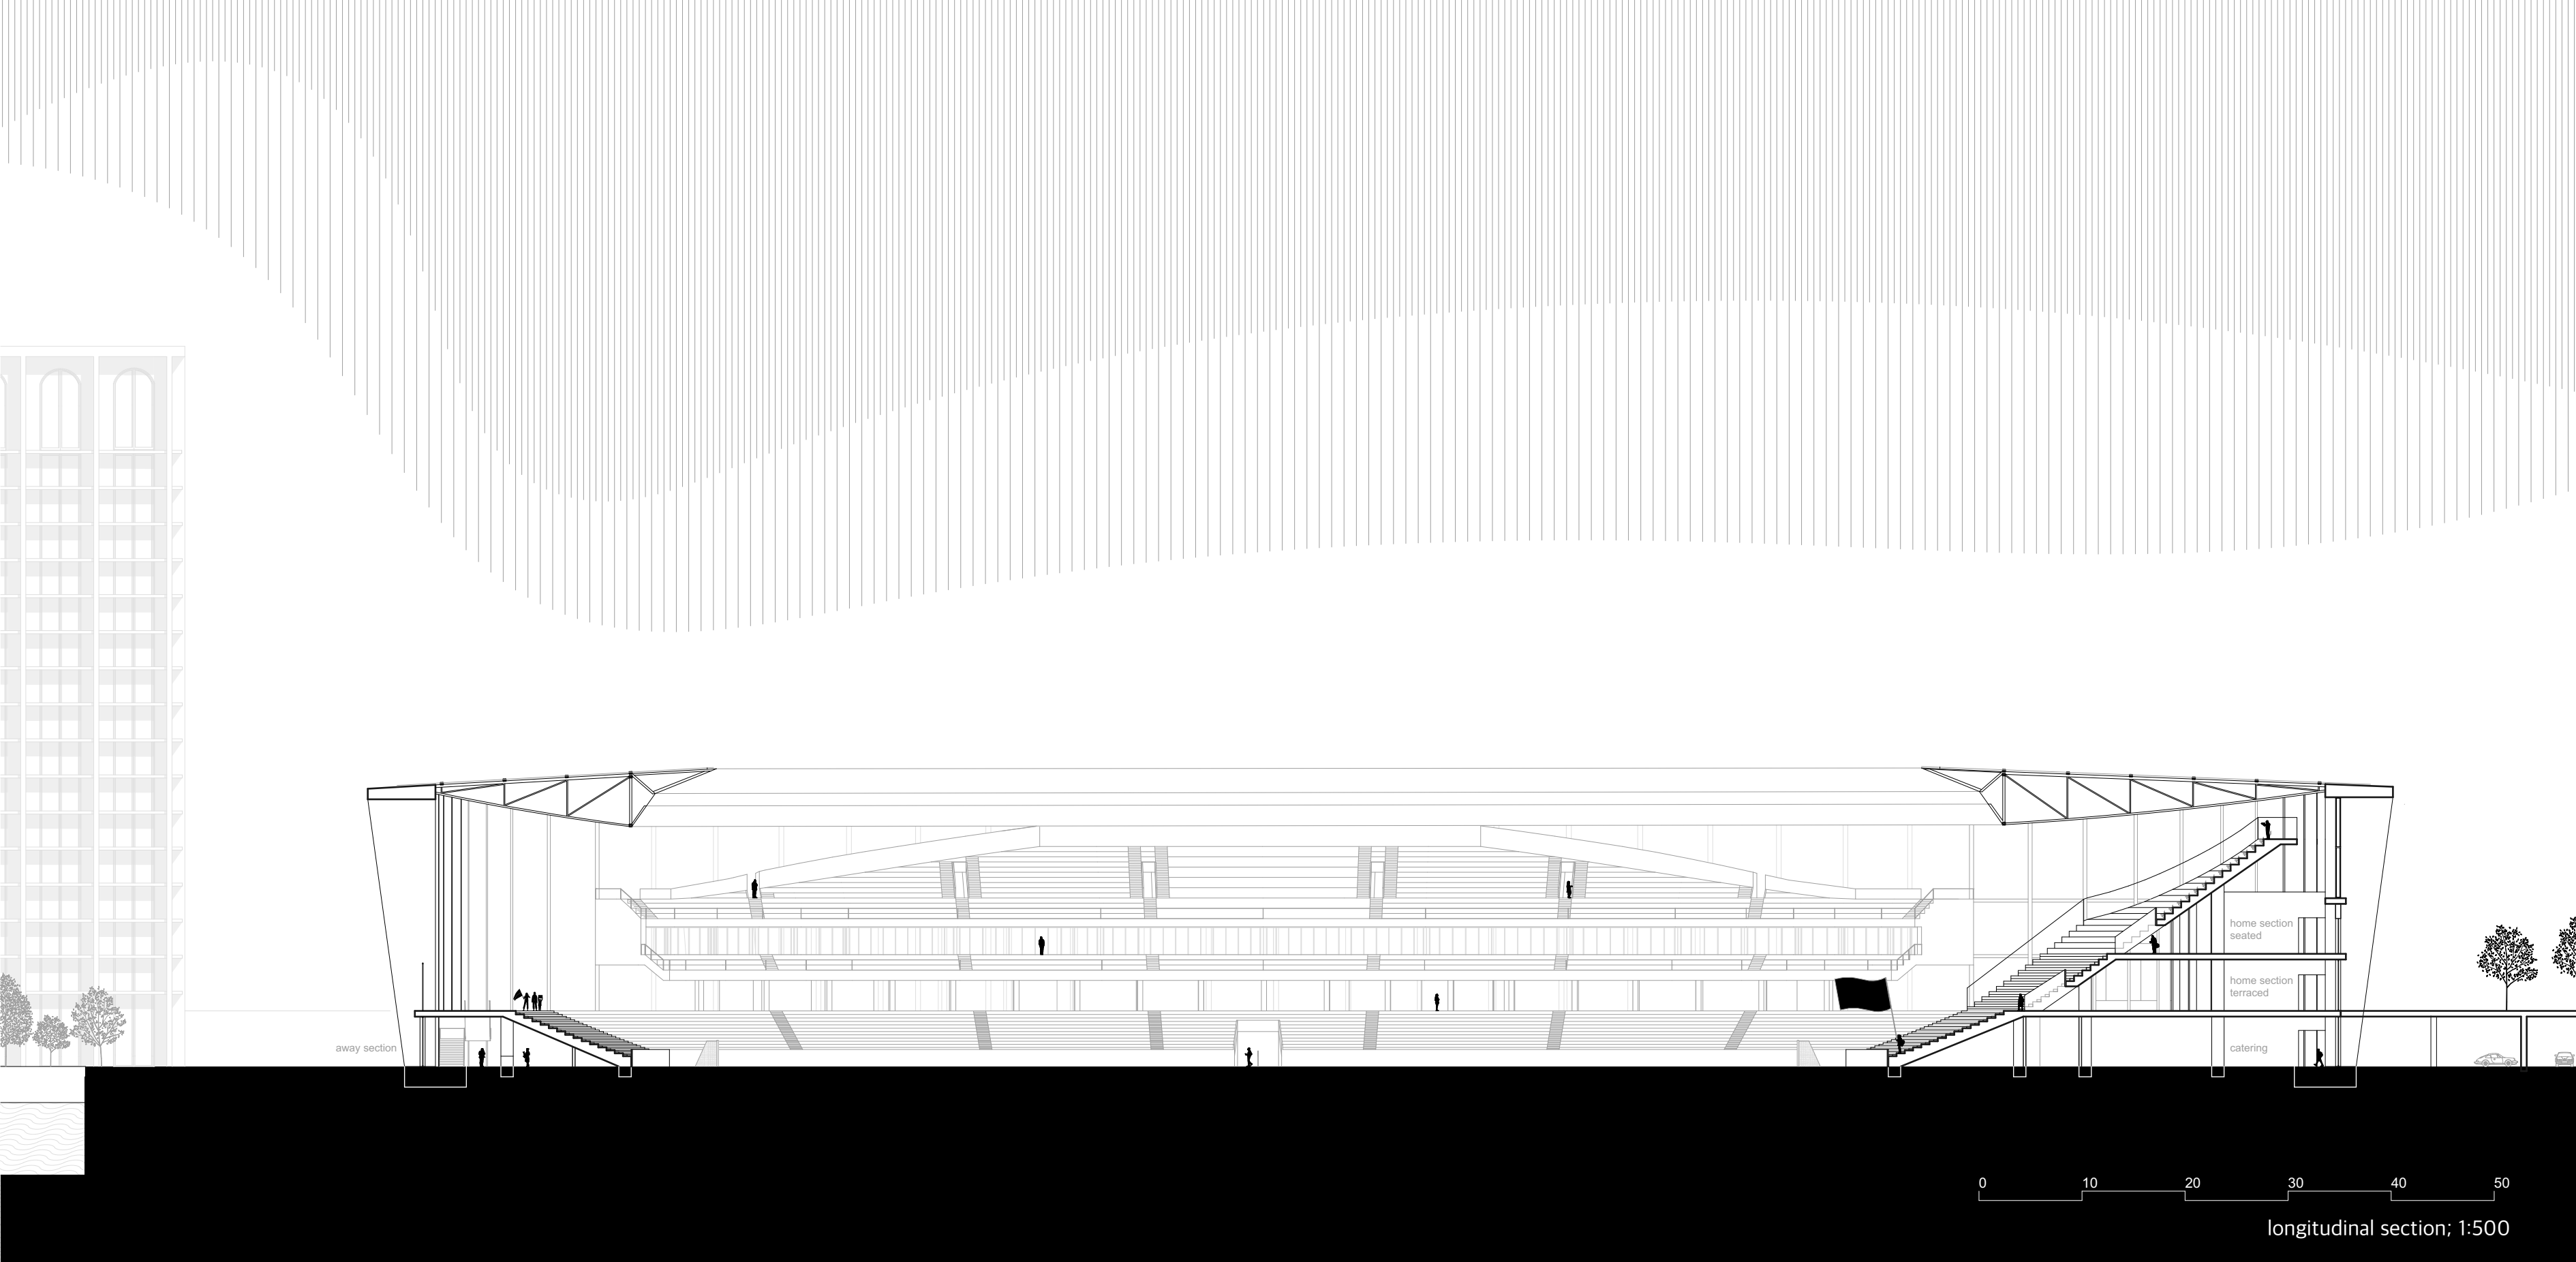

away section

home section
seated

home section
terraced

catering

0 10 20 30 40 50

longitudinal section; 1:500