


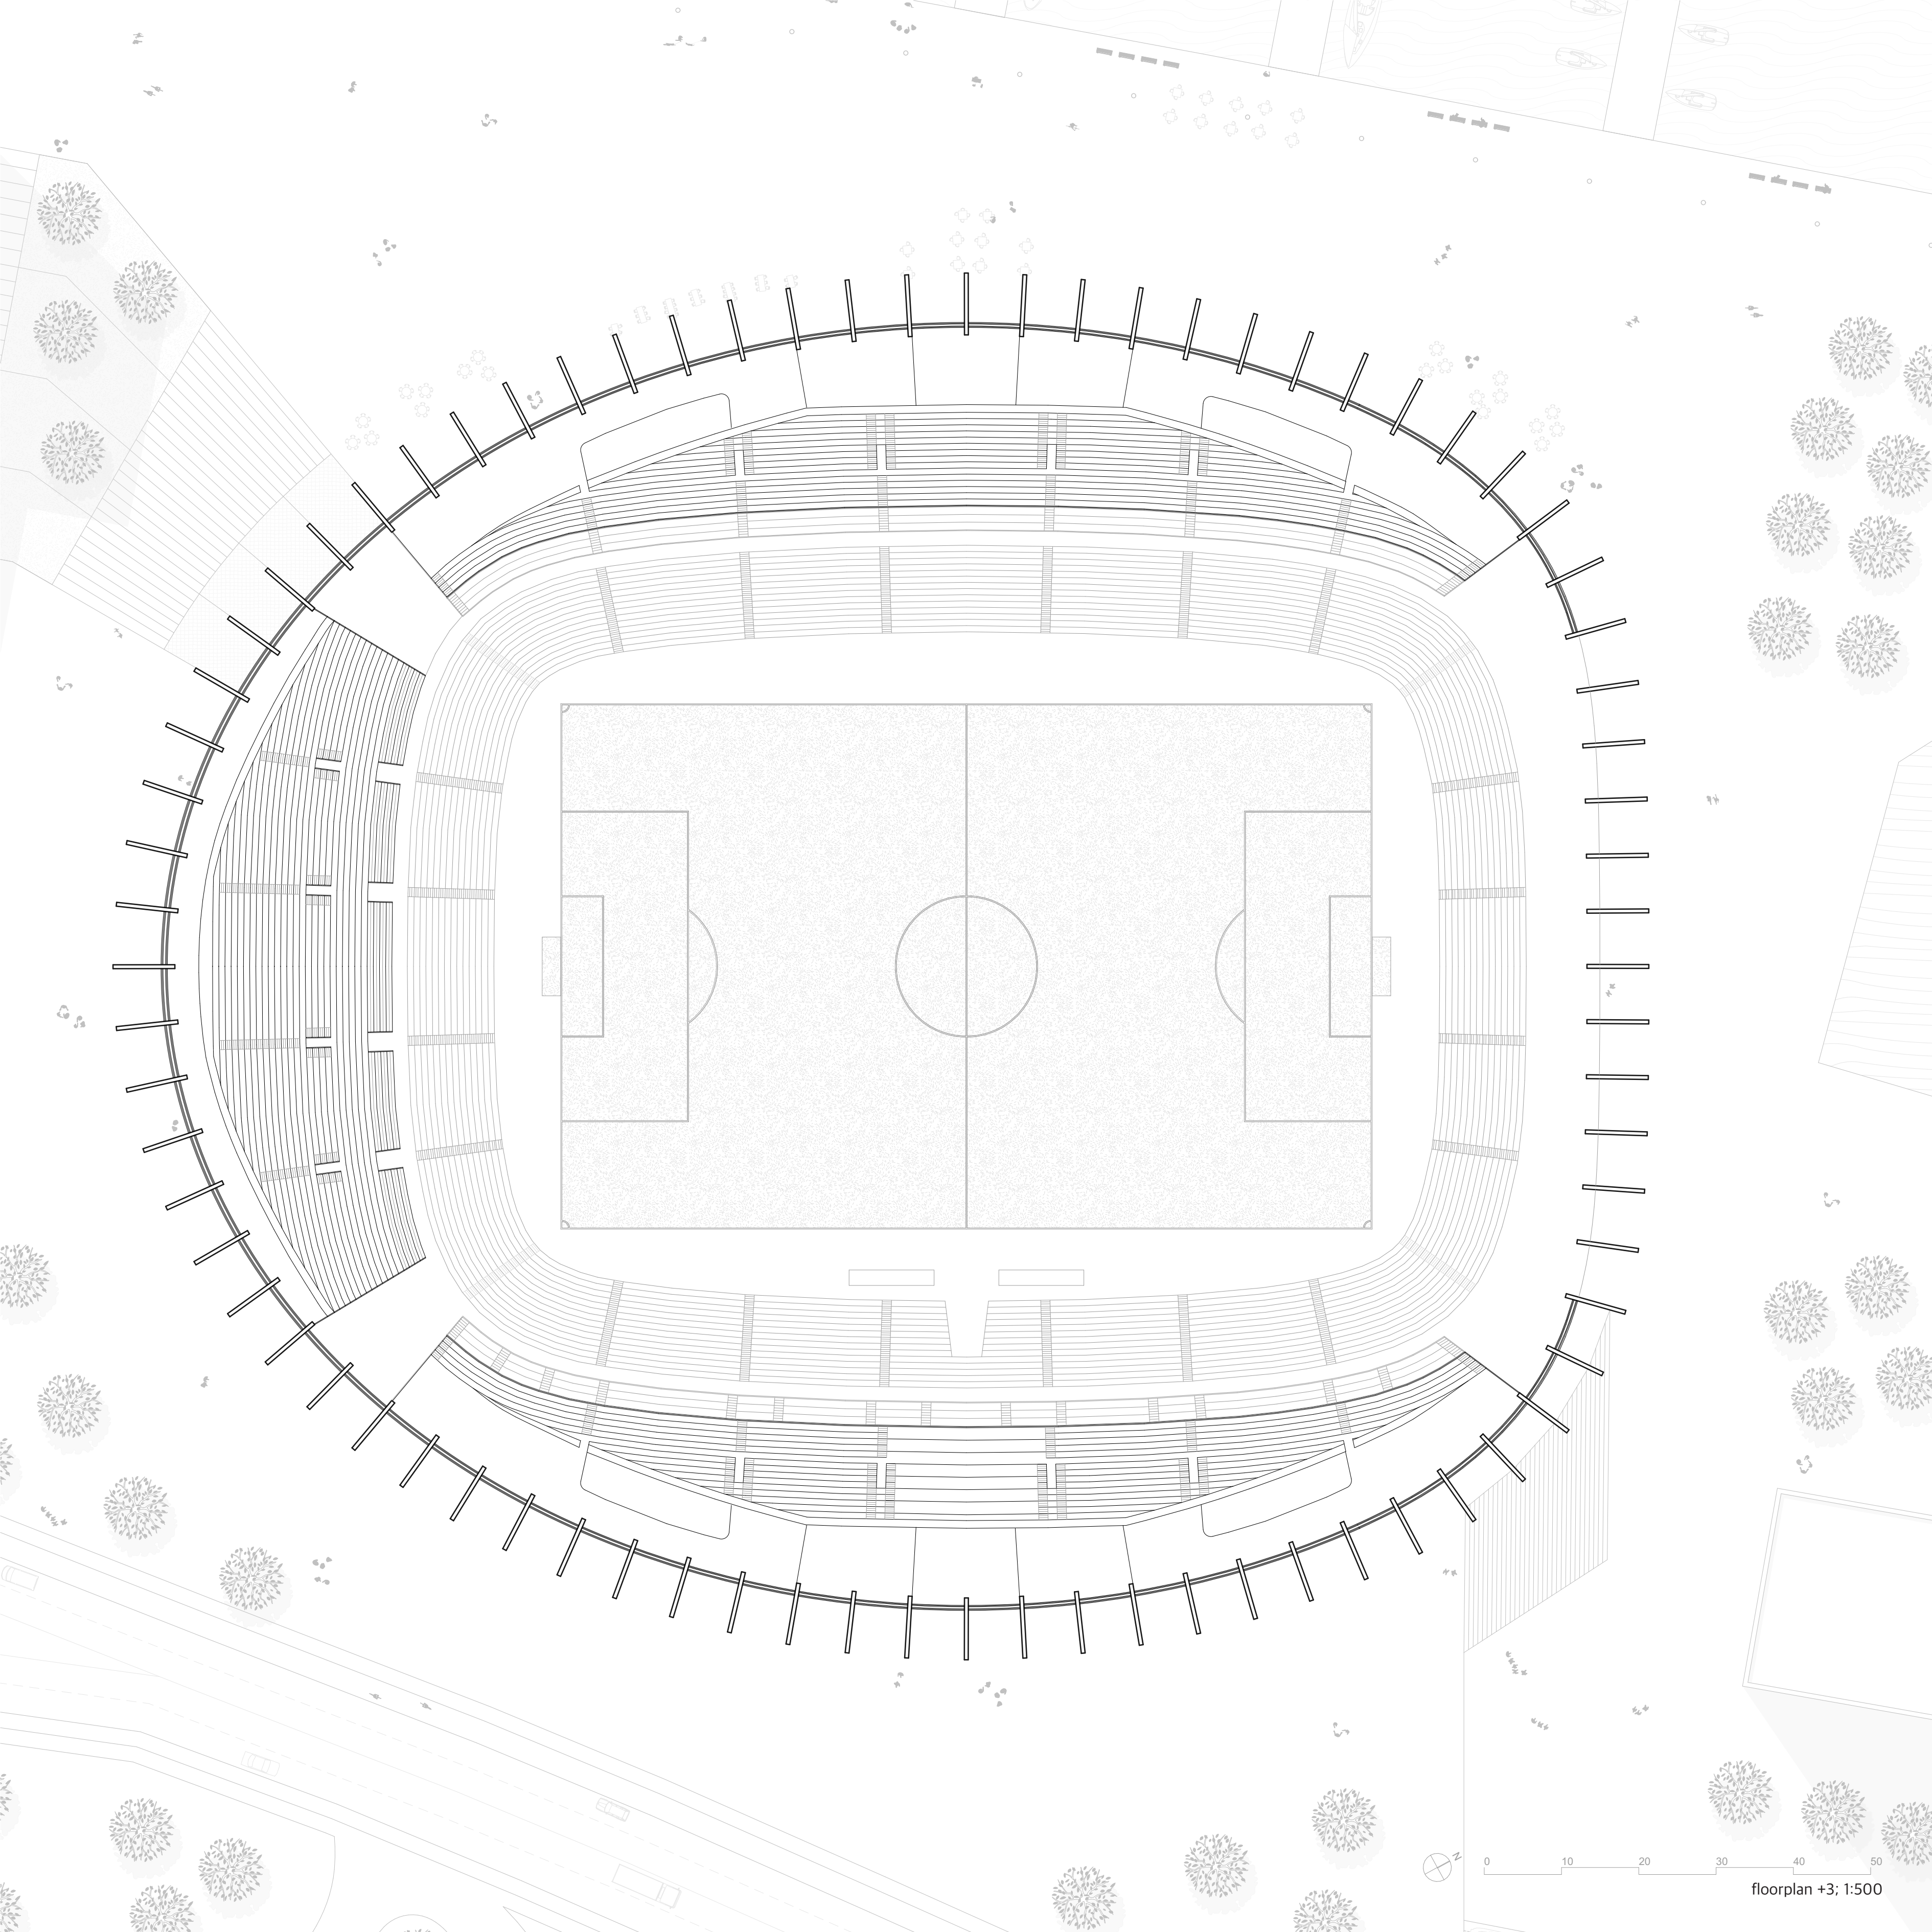

0 10 20 30 40 50

floorplan +3; 1:500