


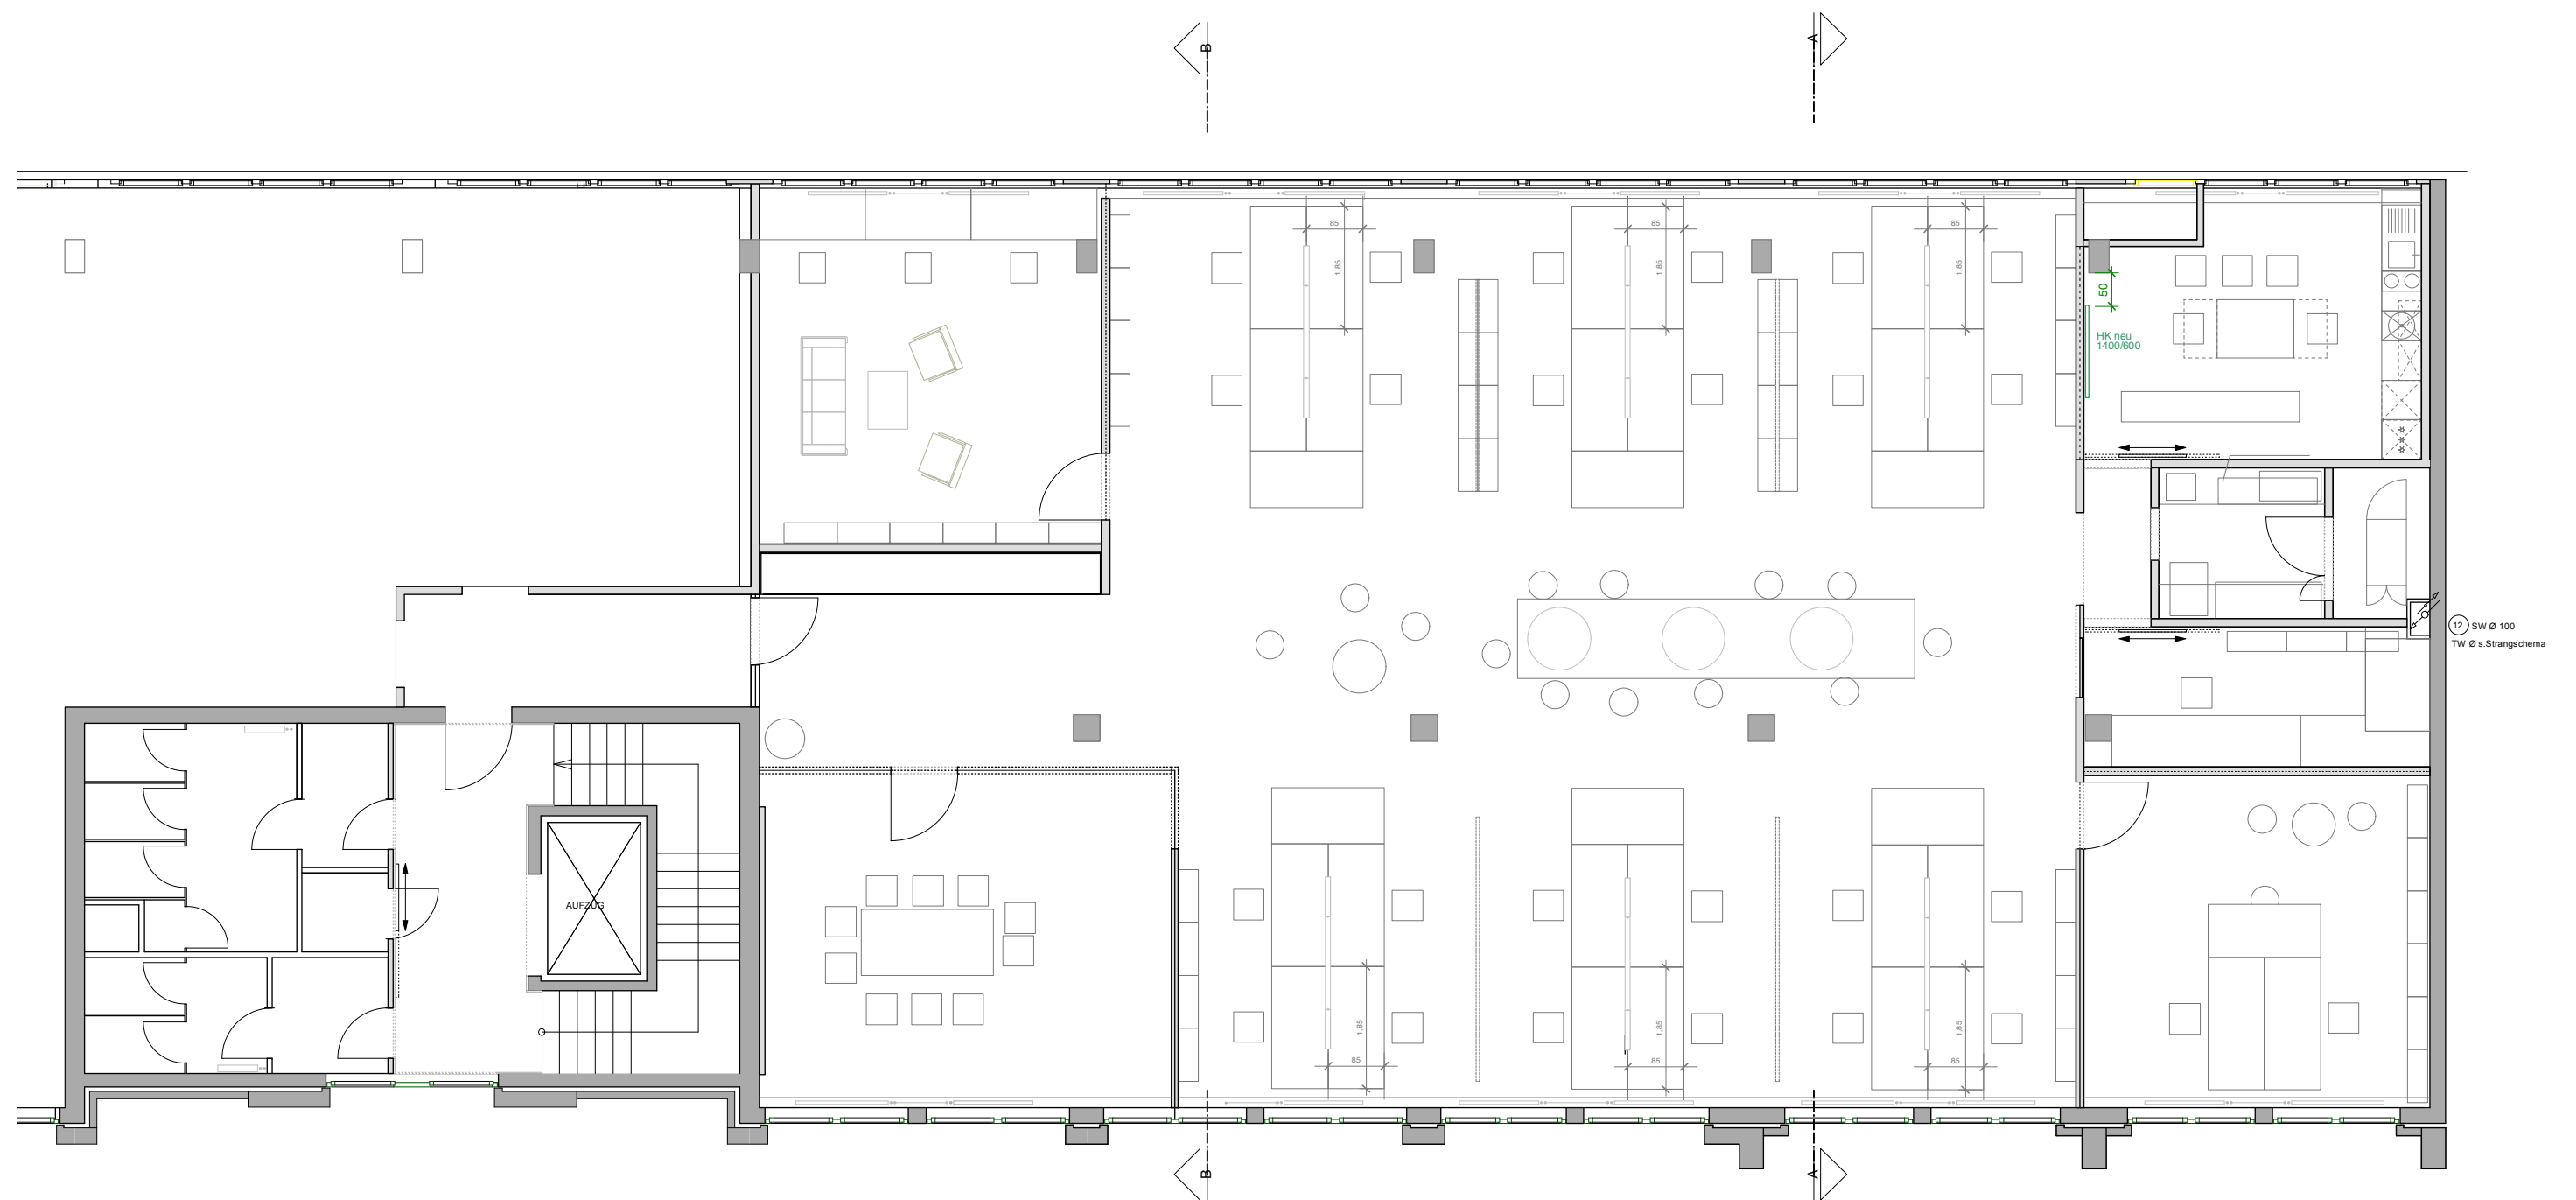

Grundriss 3.OG, M1-100