
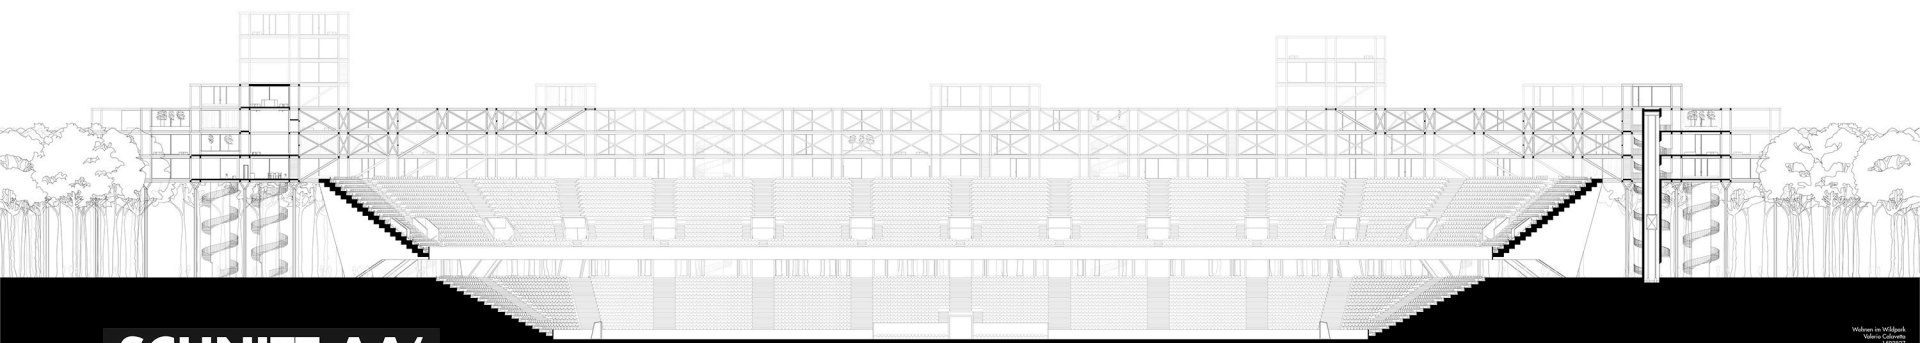


GRUNDRISS OG2

M 1:400

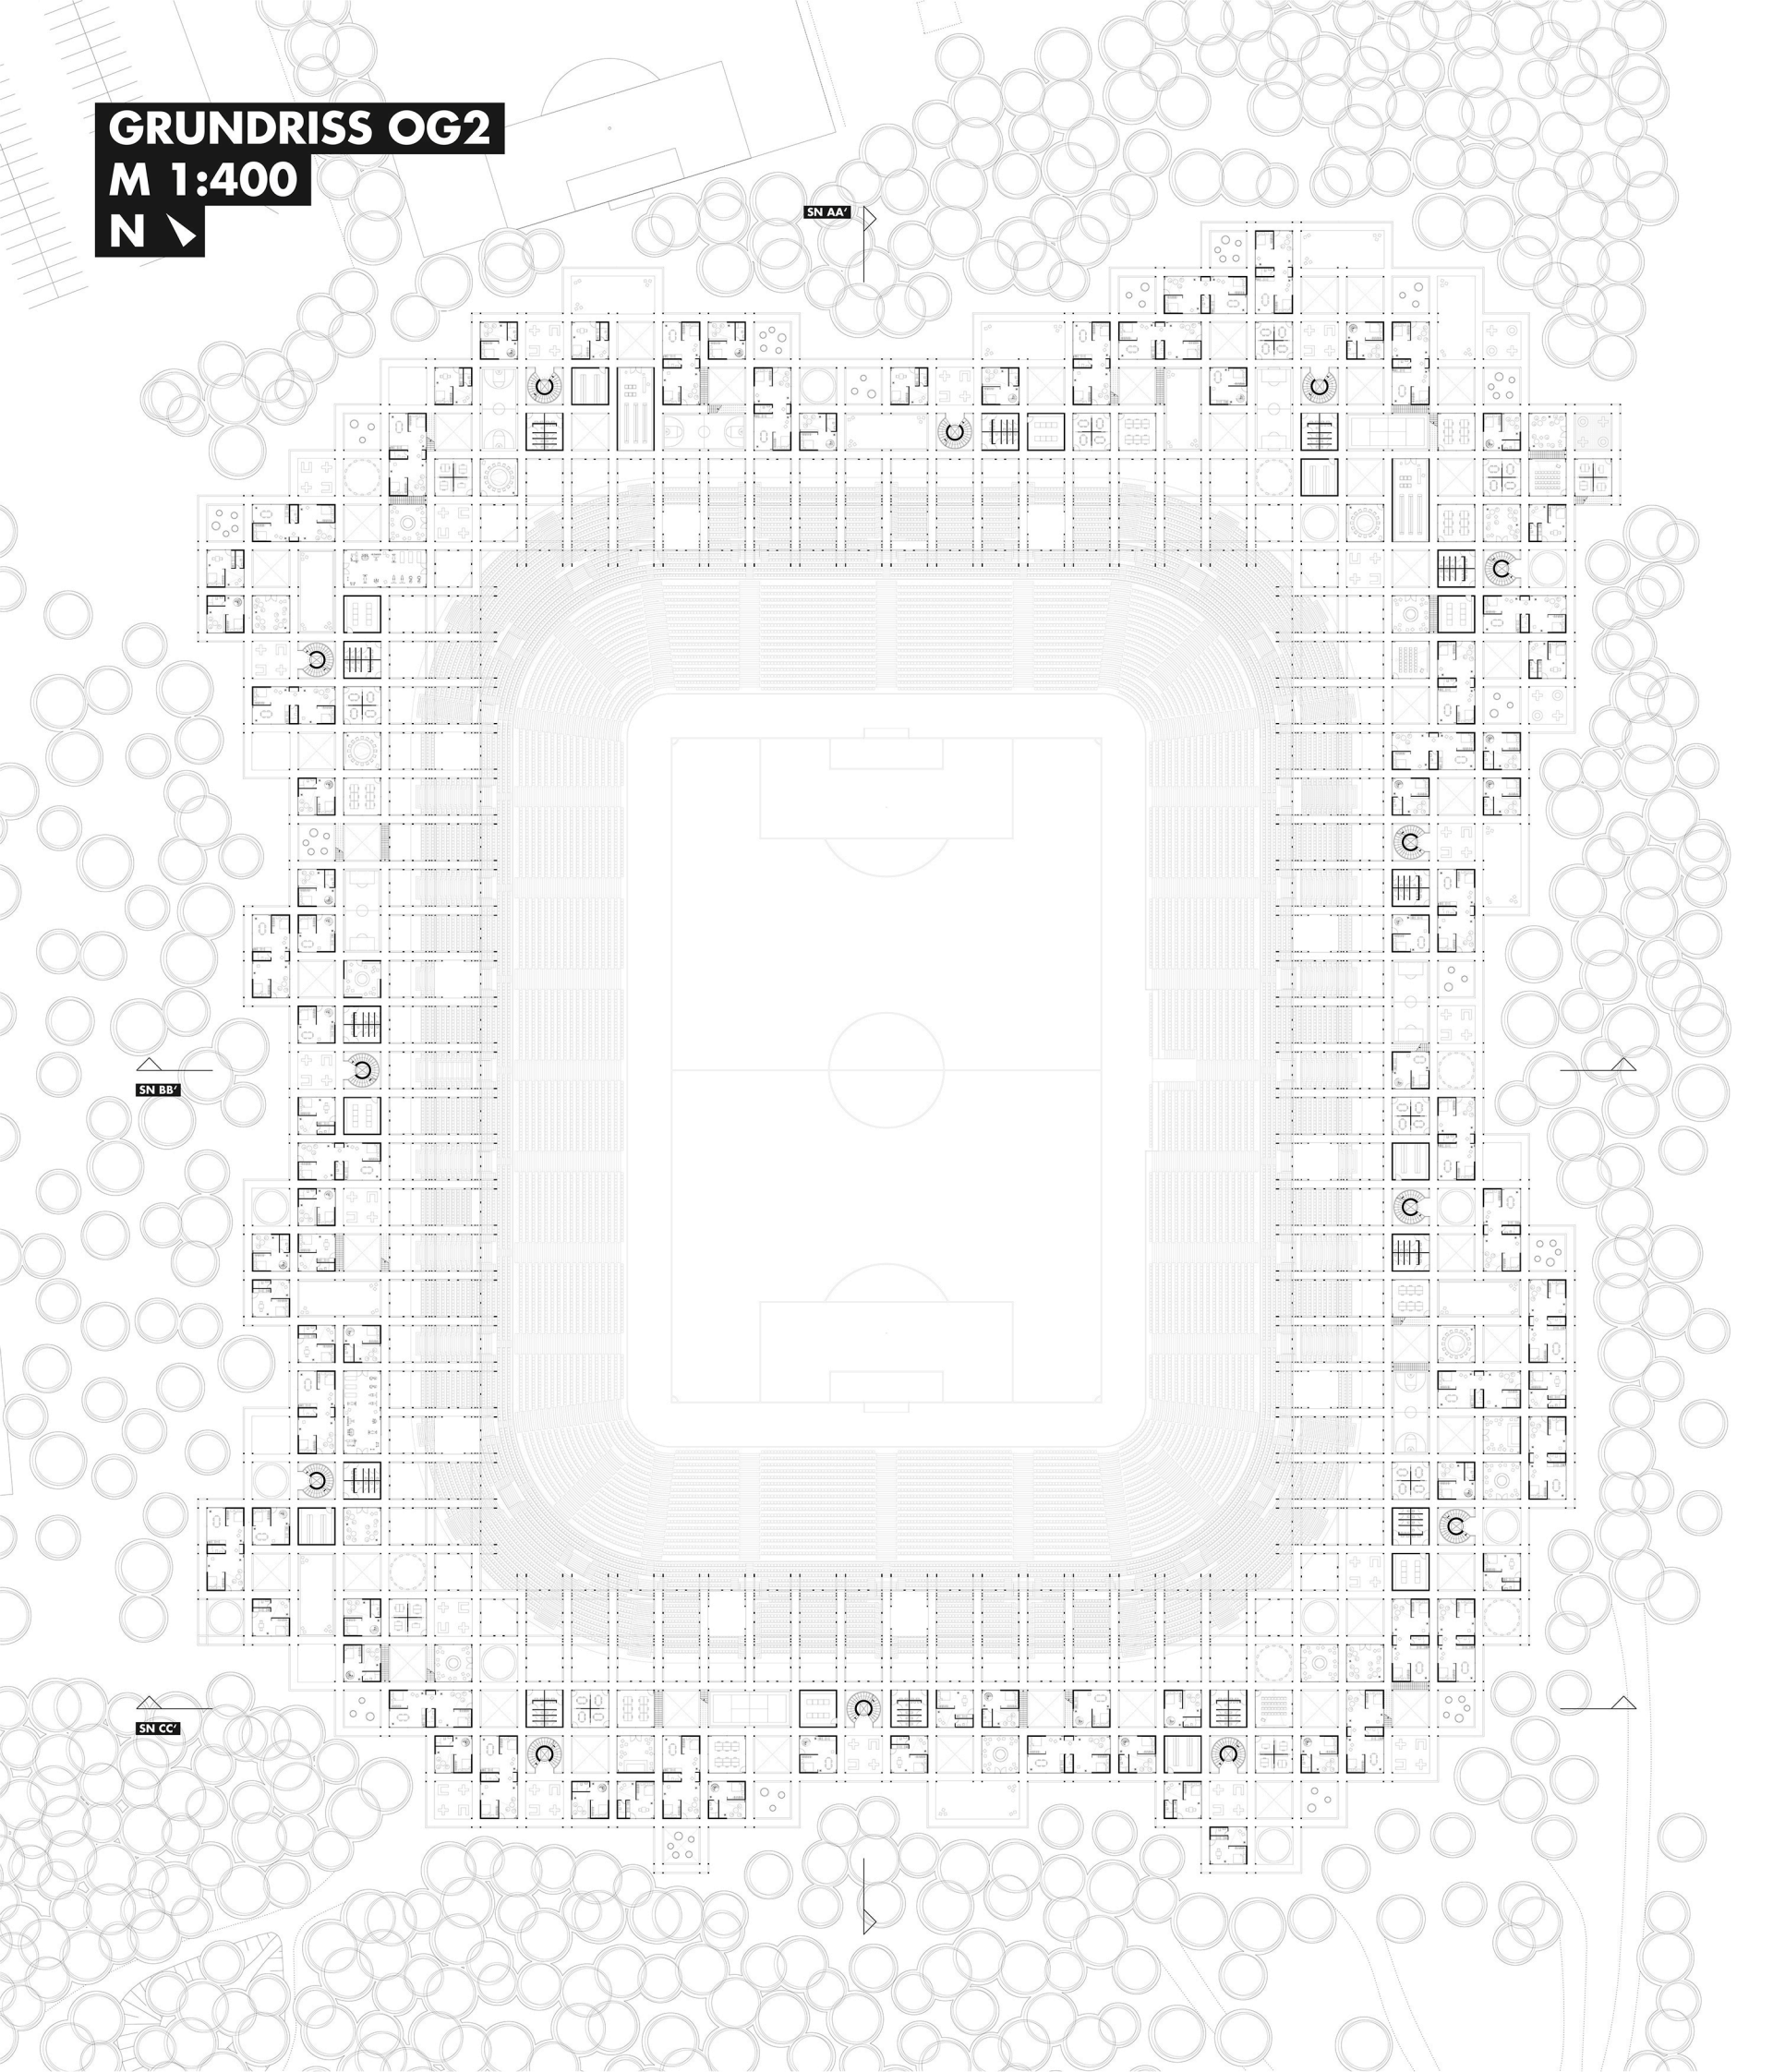

SCHNITT AA'