


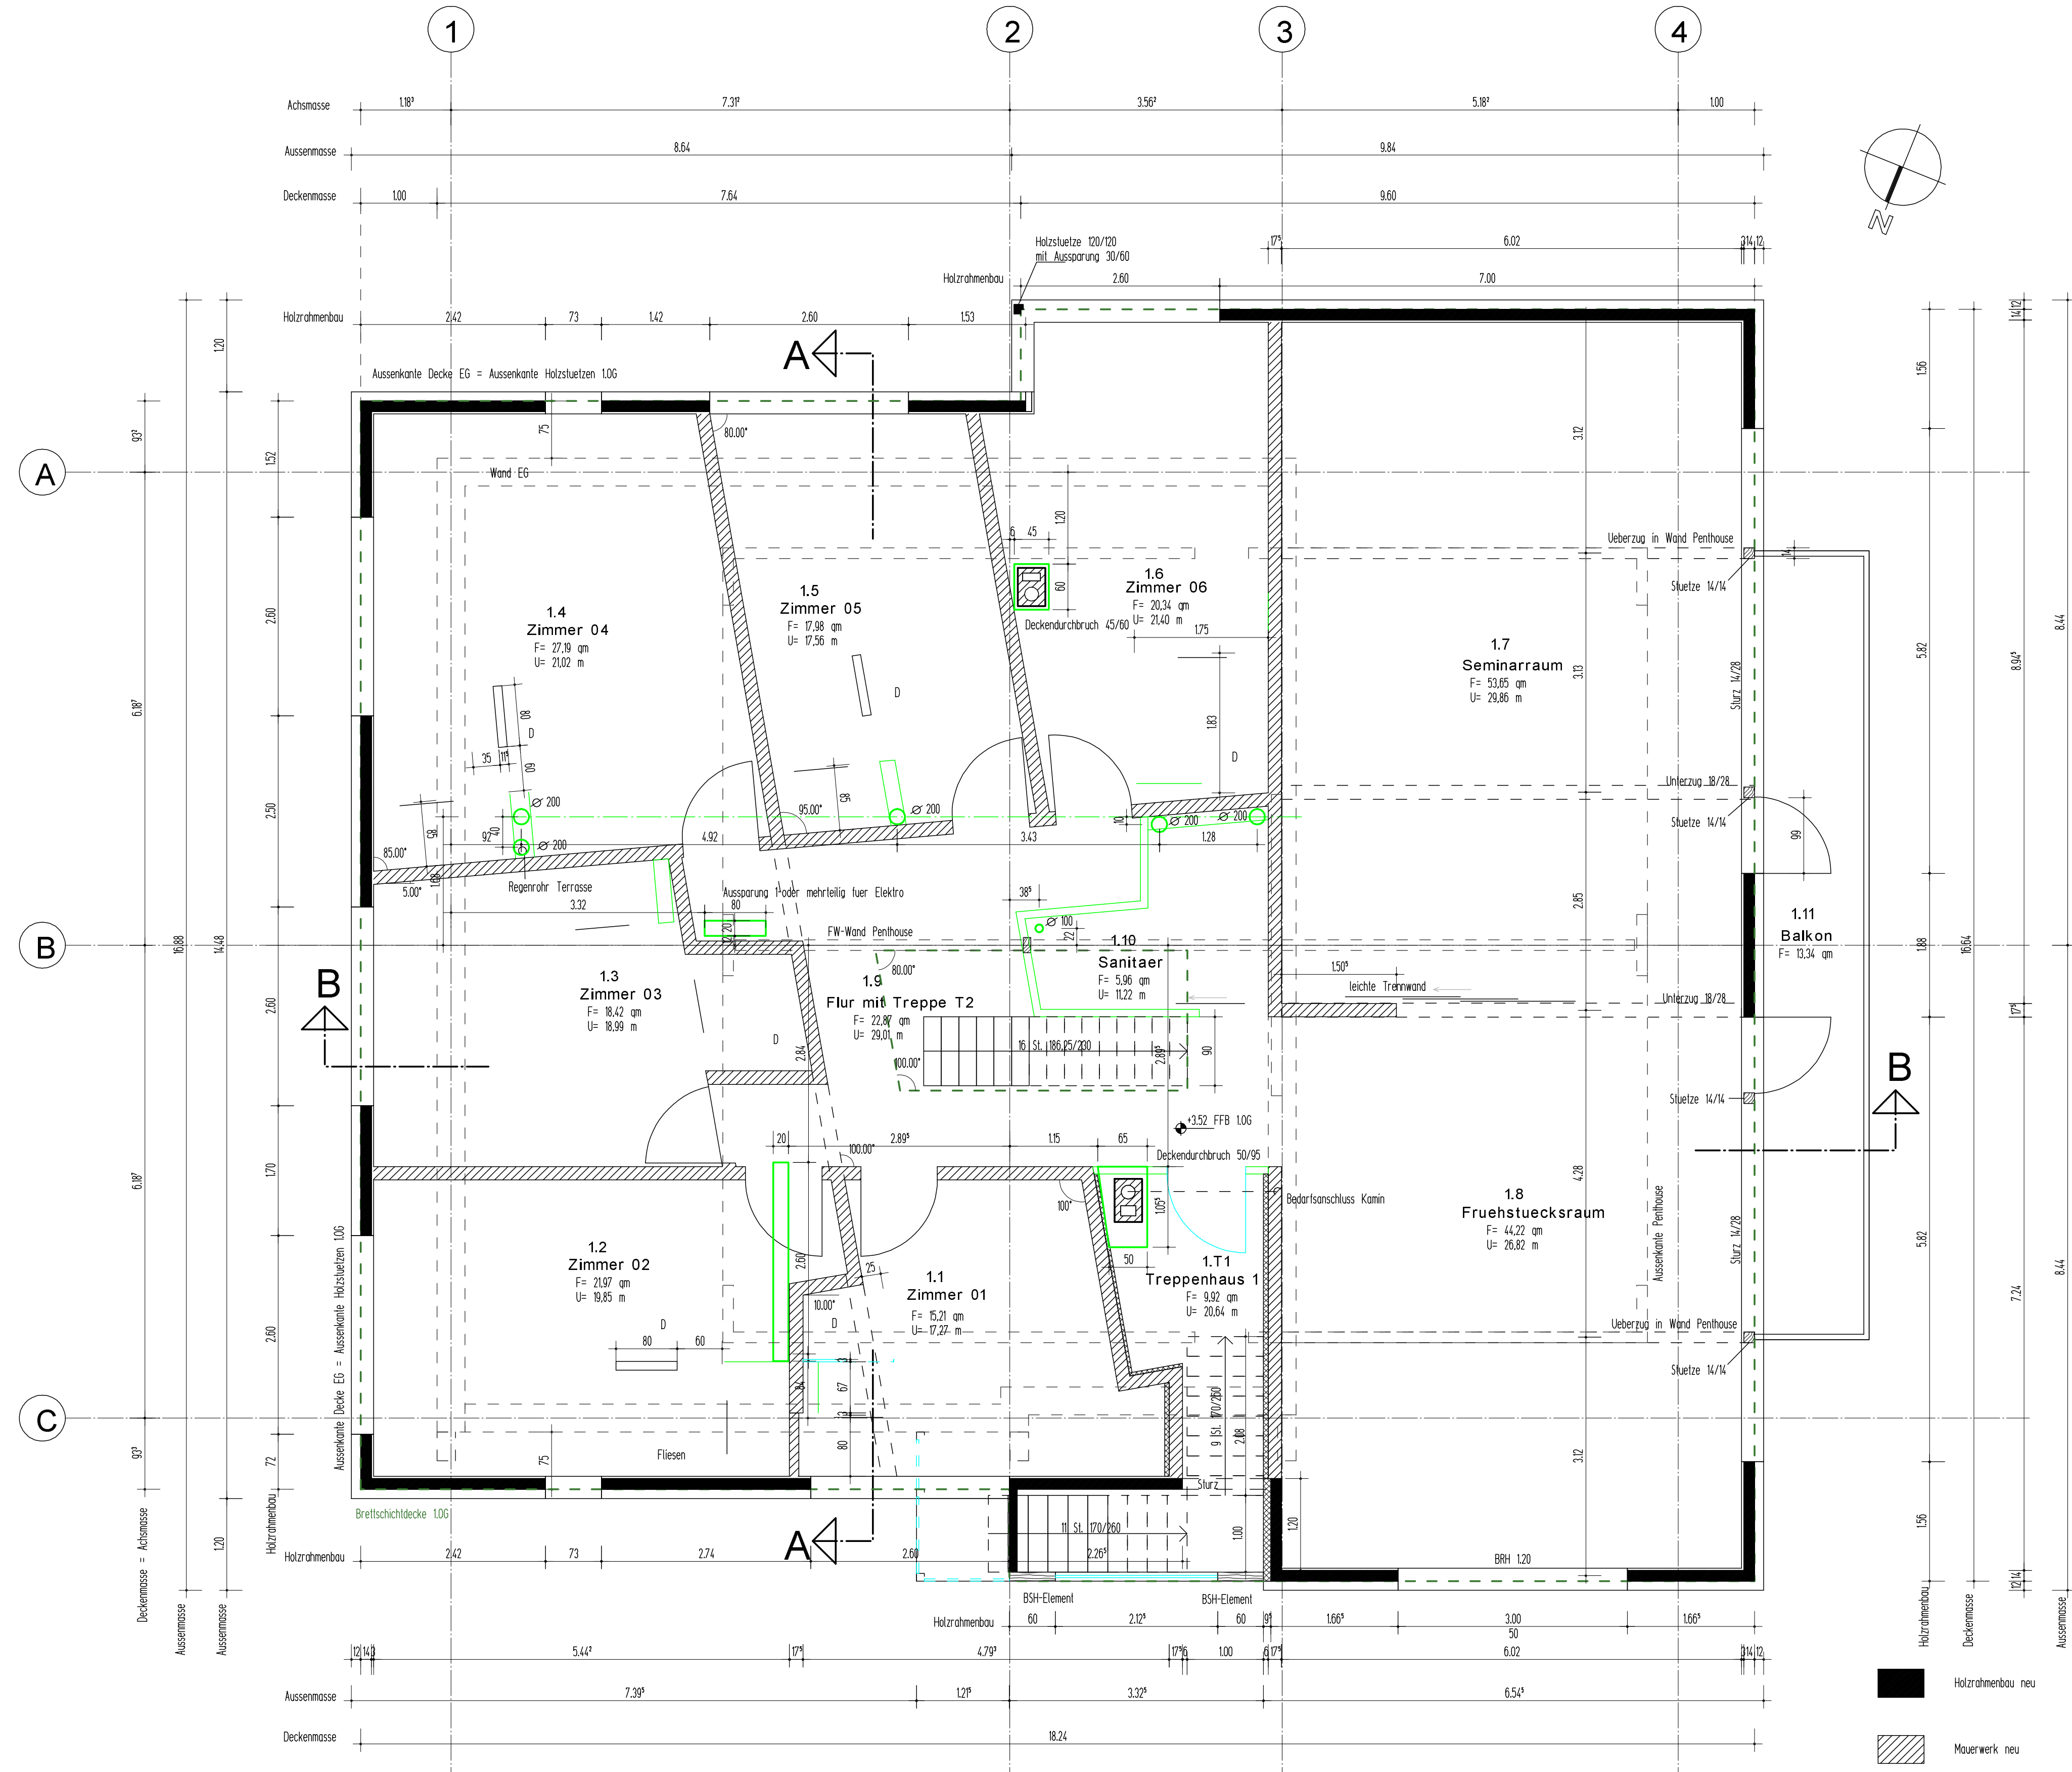

1. Obergeschoss M 1:50

Stand 23.07.2010