




SECTION B-B

GRUNDRISS E01

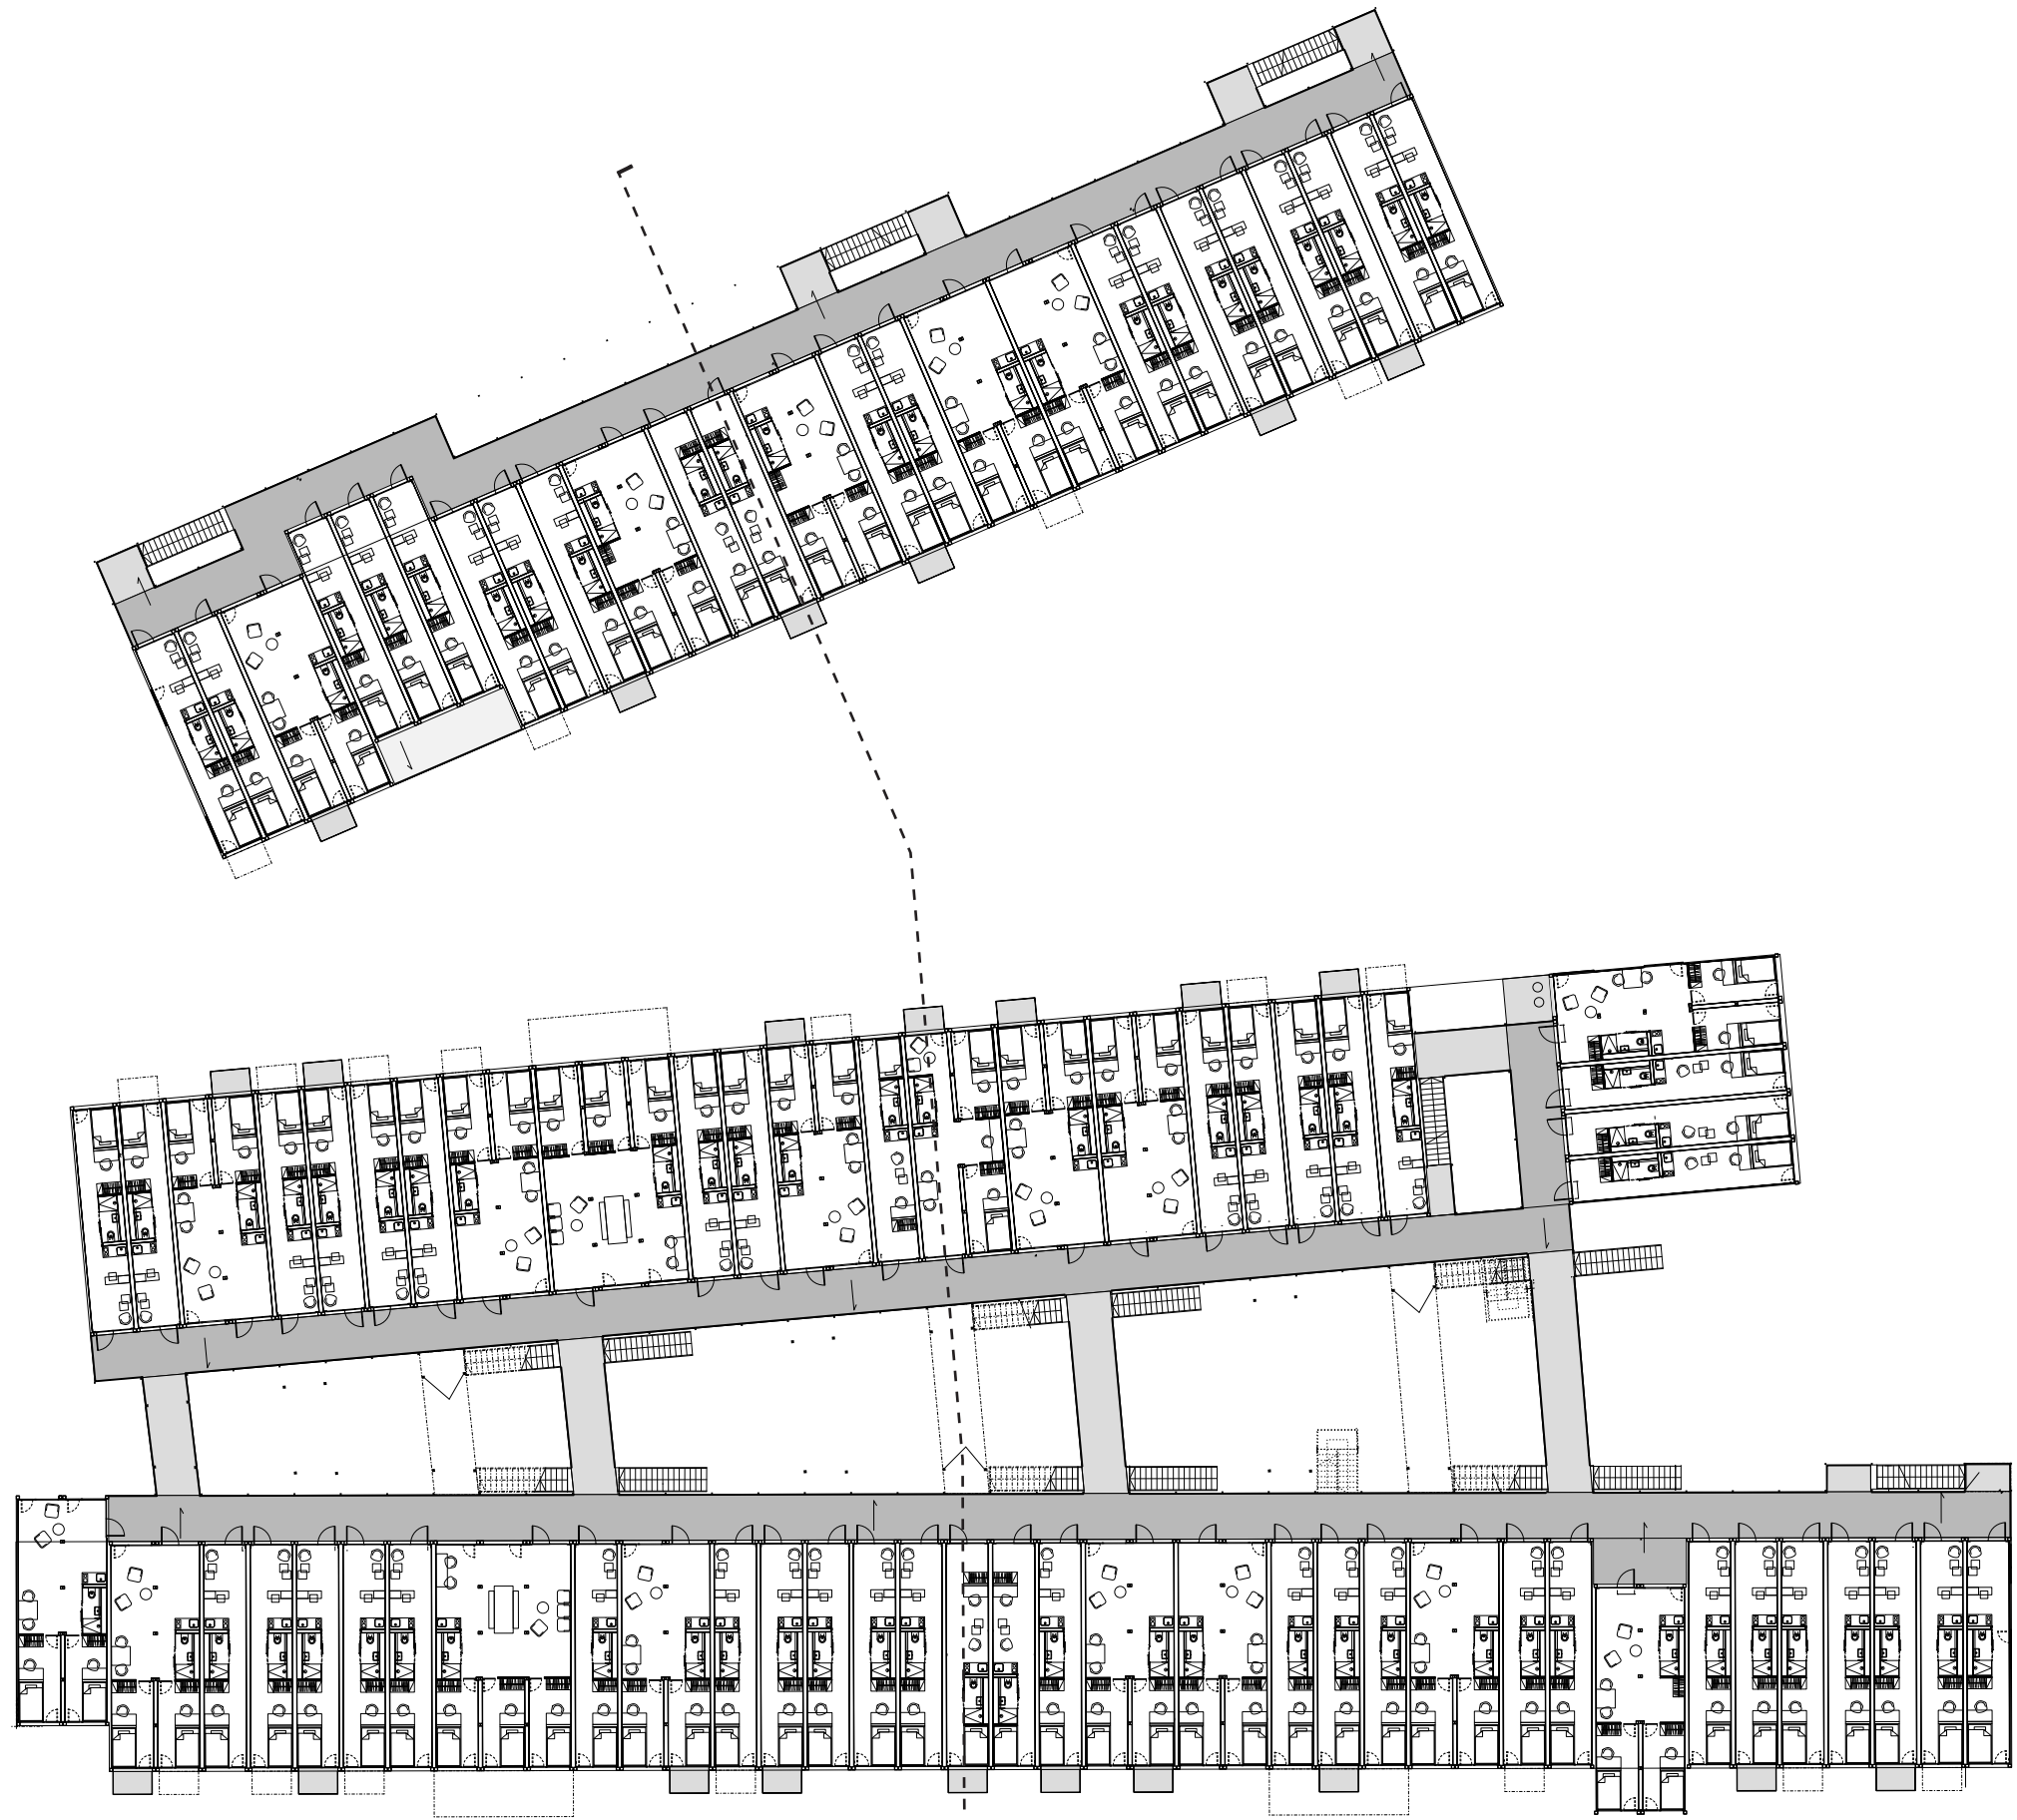