


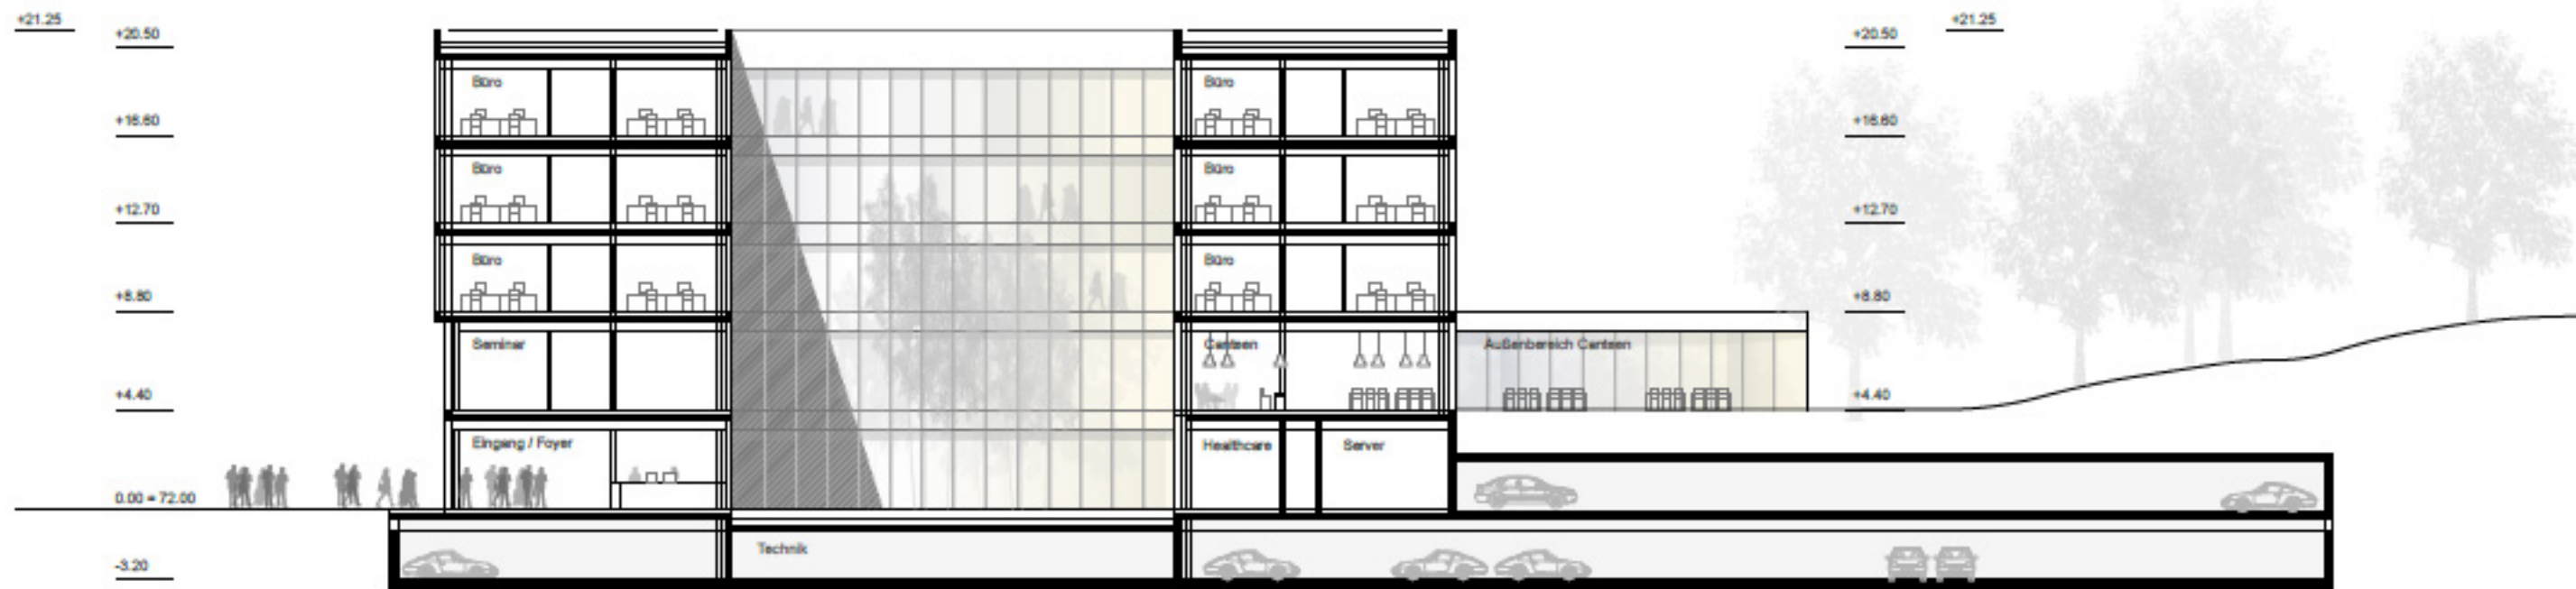

Schnitt A-A M. 1/200