


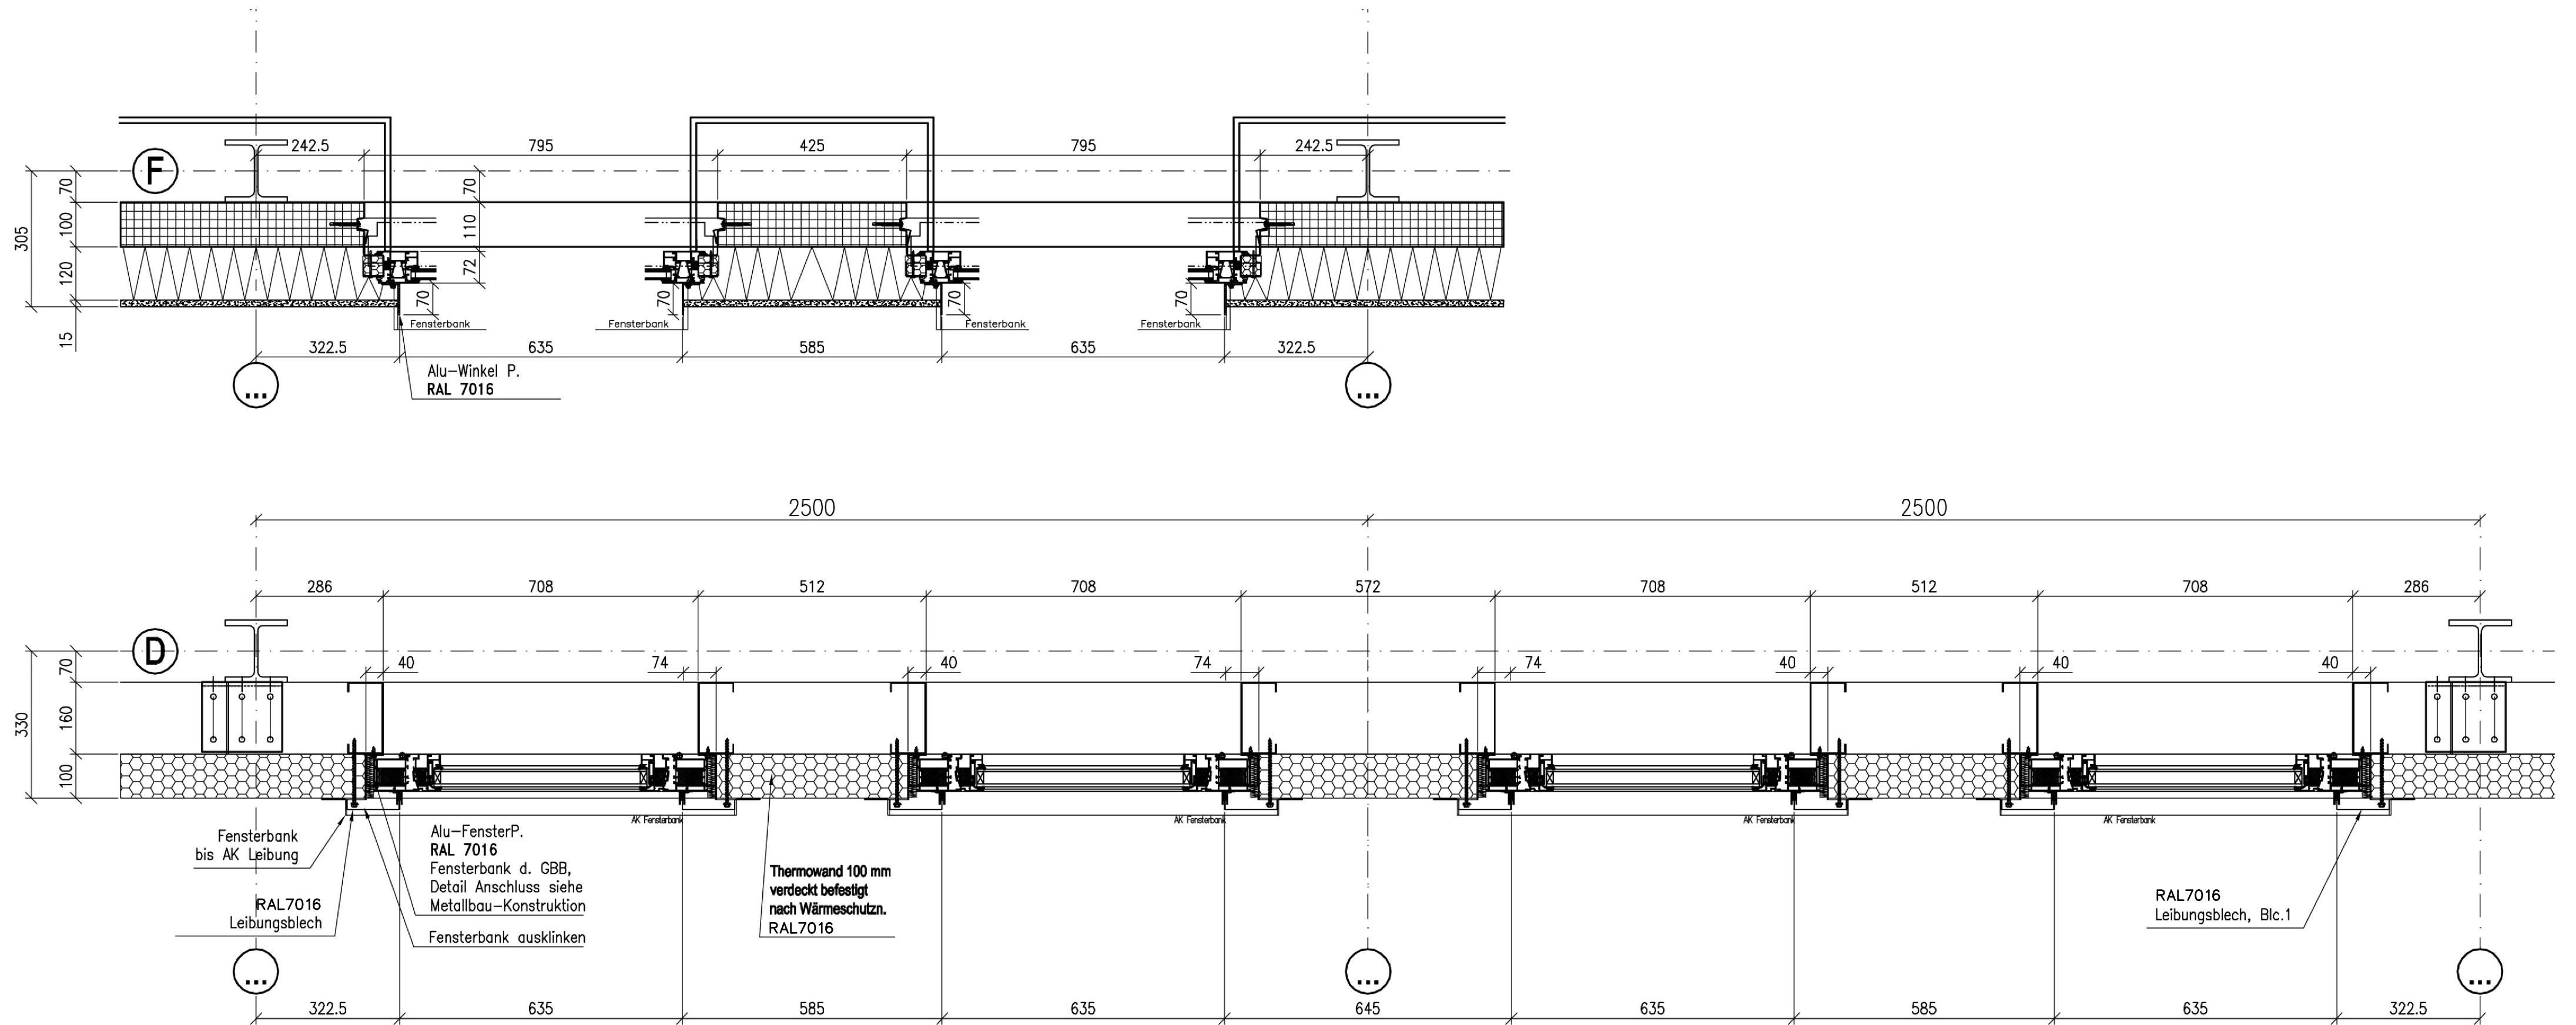

LEITDETAIL FENSTER