

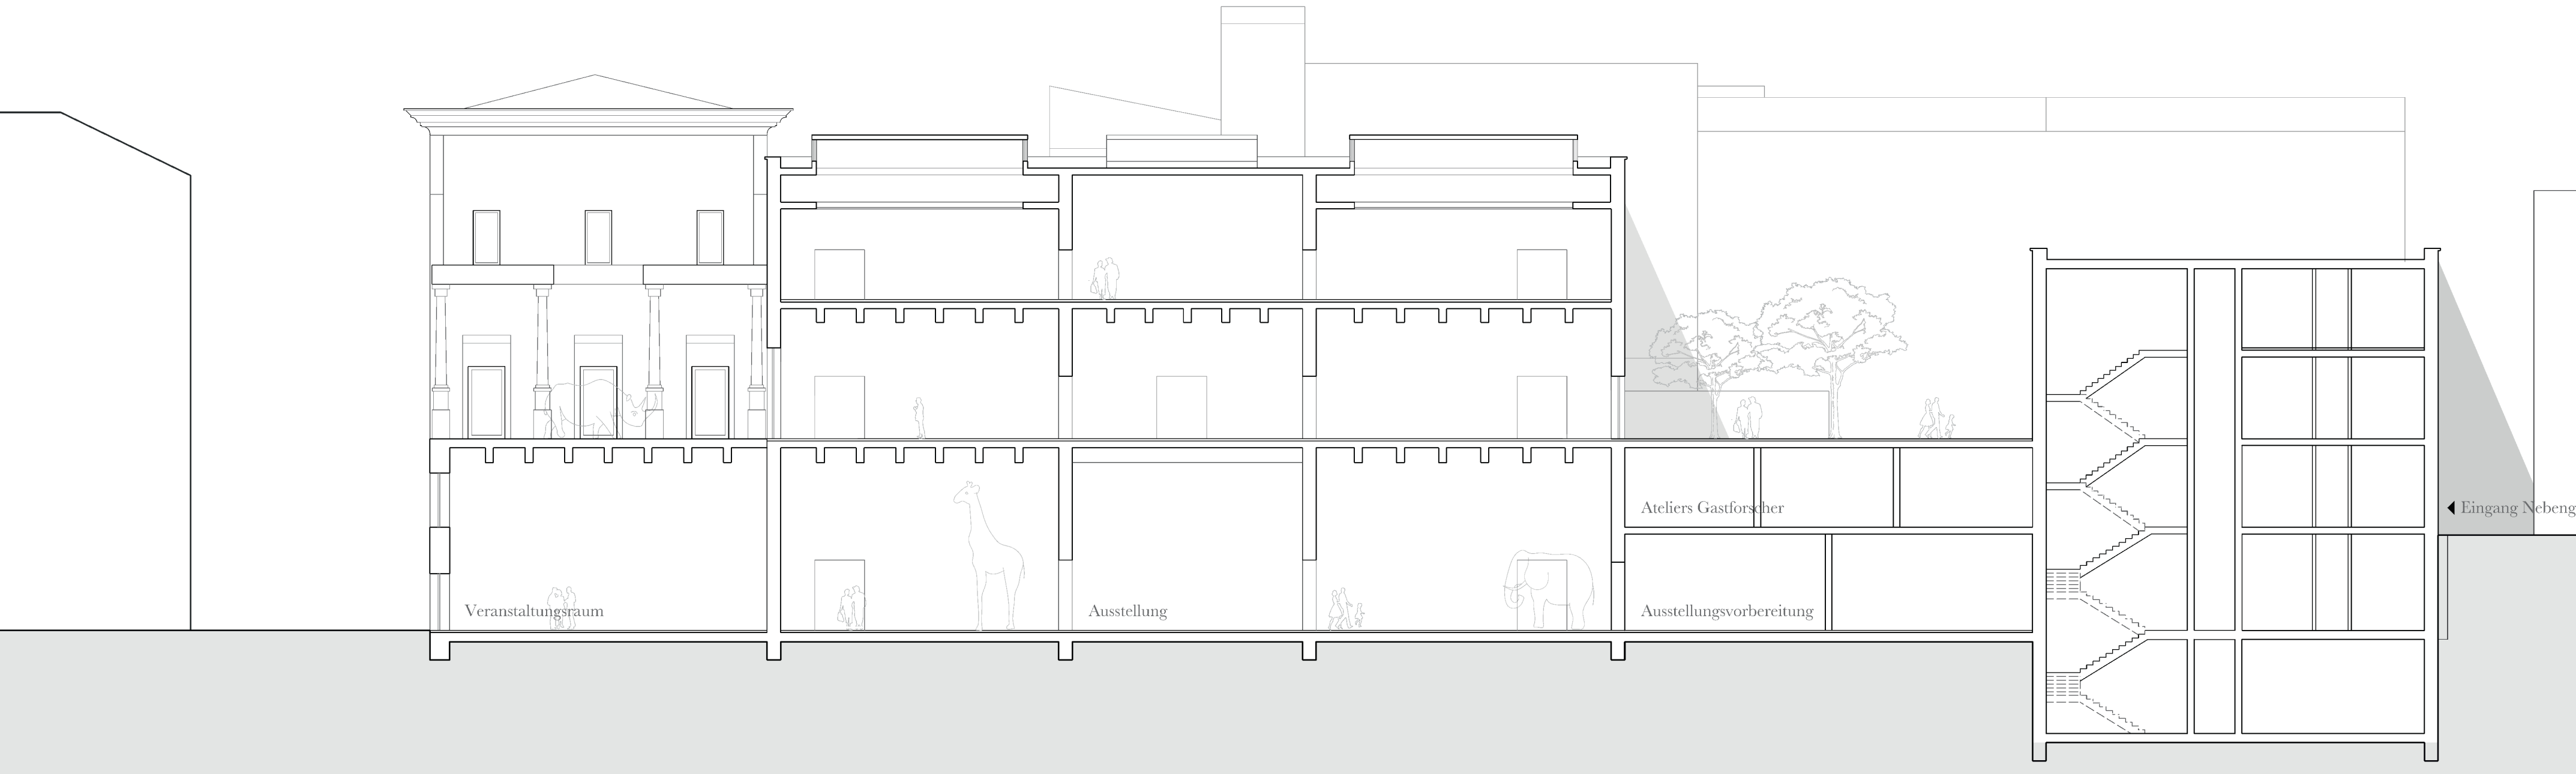


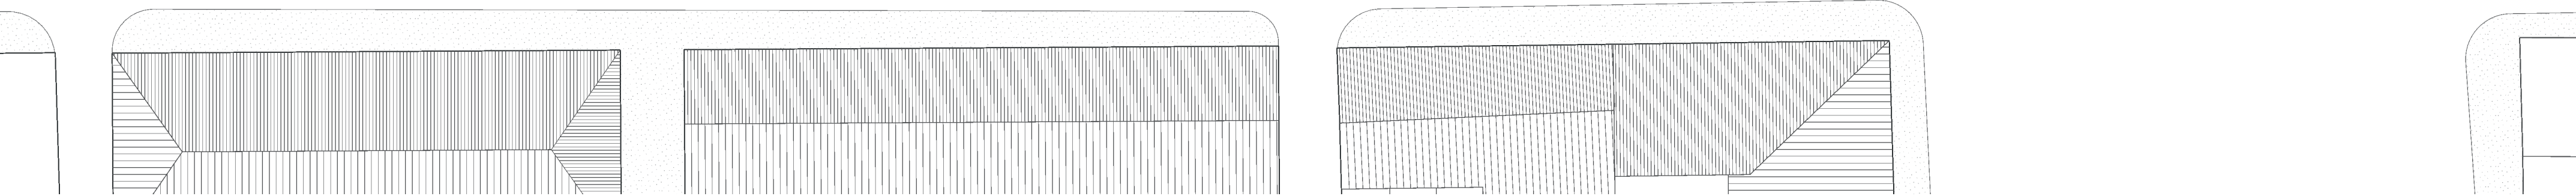

SCHNITT A-A | 1:200

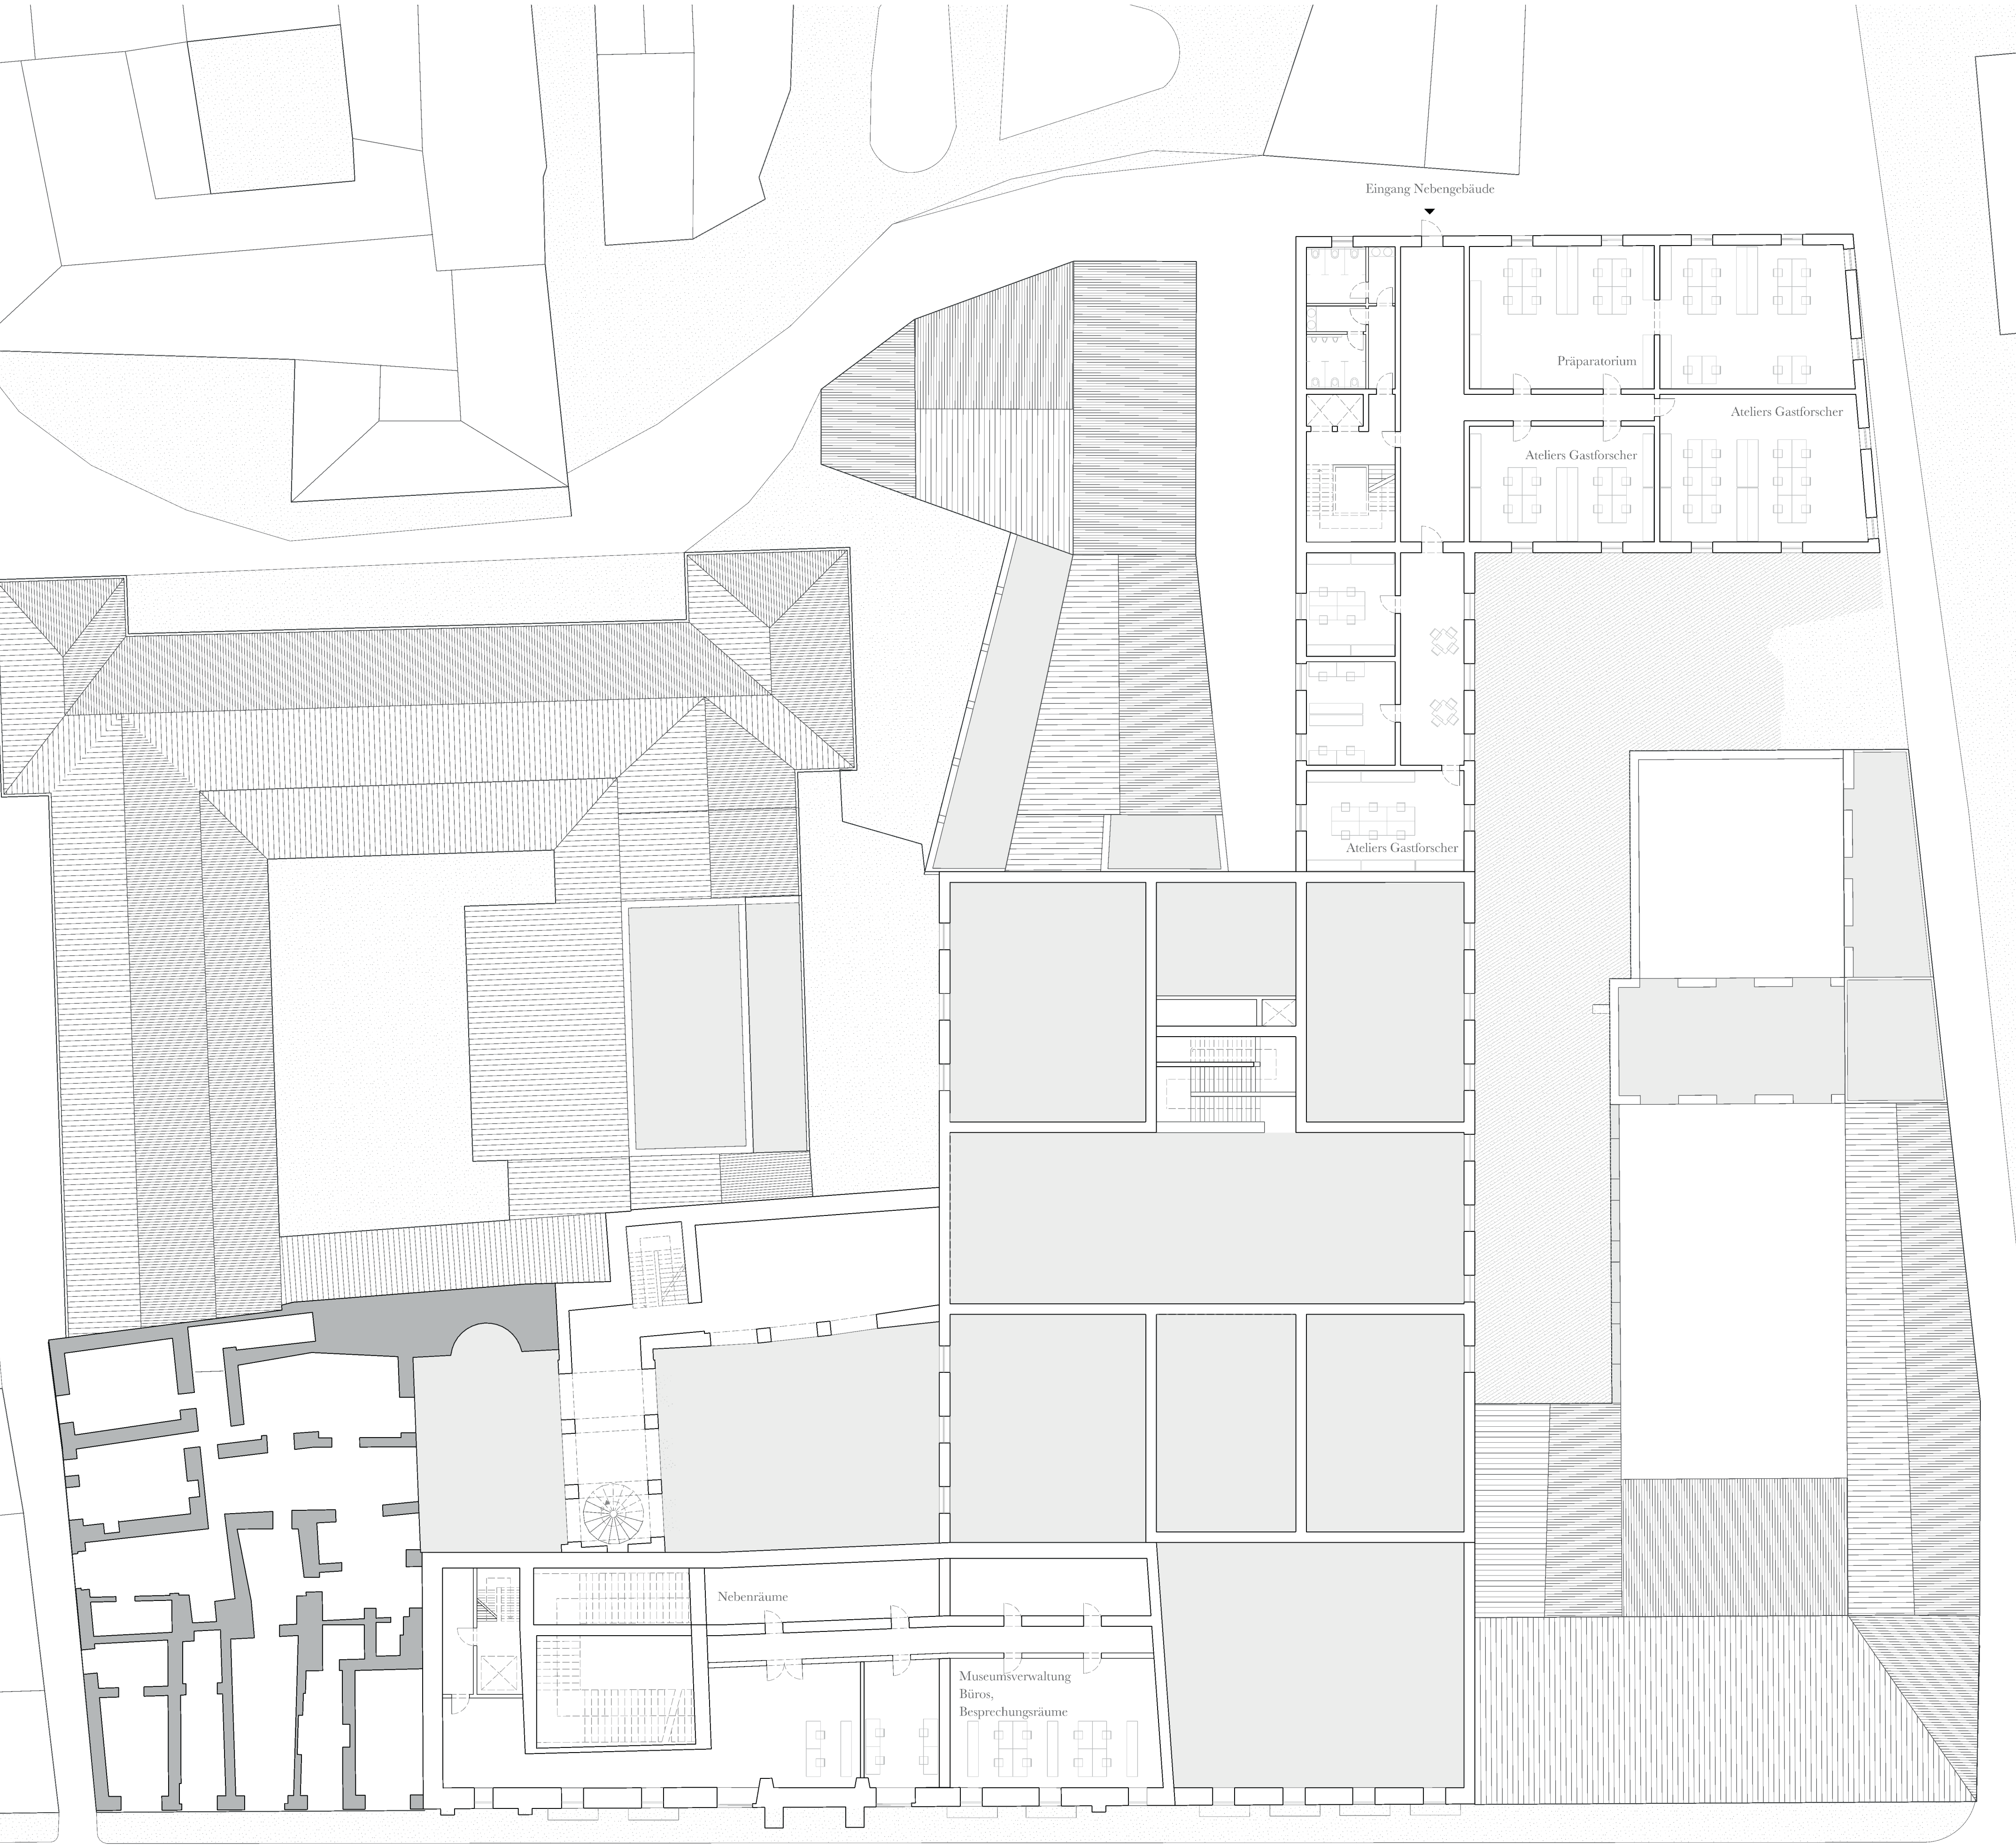

GRUNDRISS 1. OG | MEZZANINGESCHOSS | 1:200