


WALL-E HOUSE BODENSEE

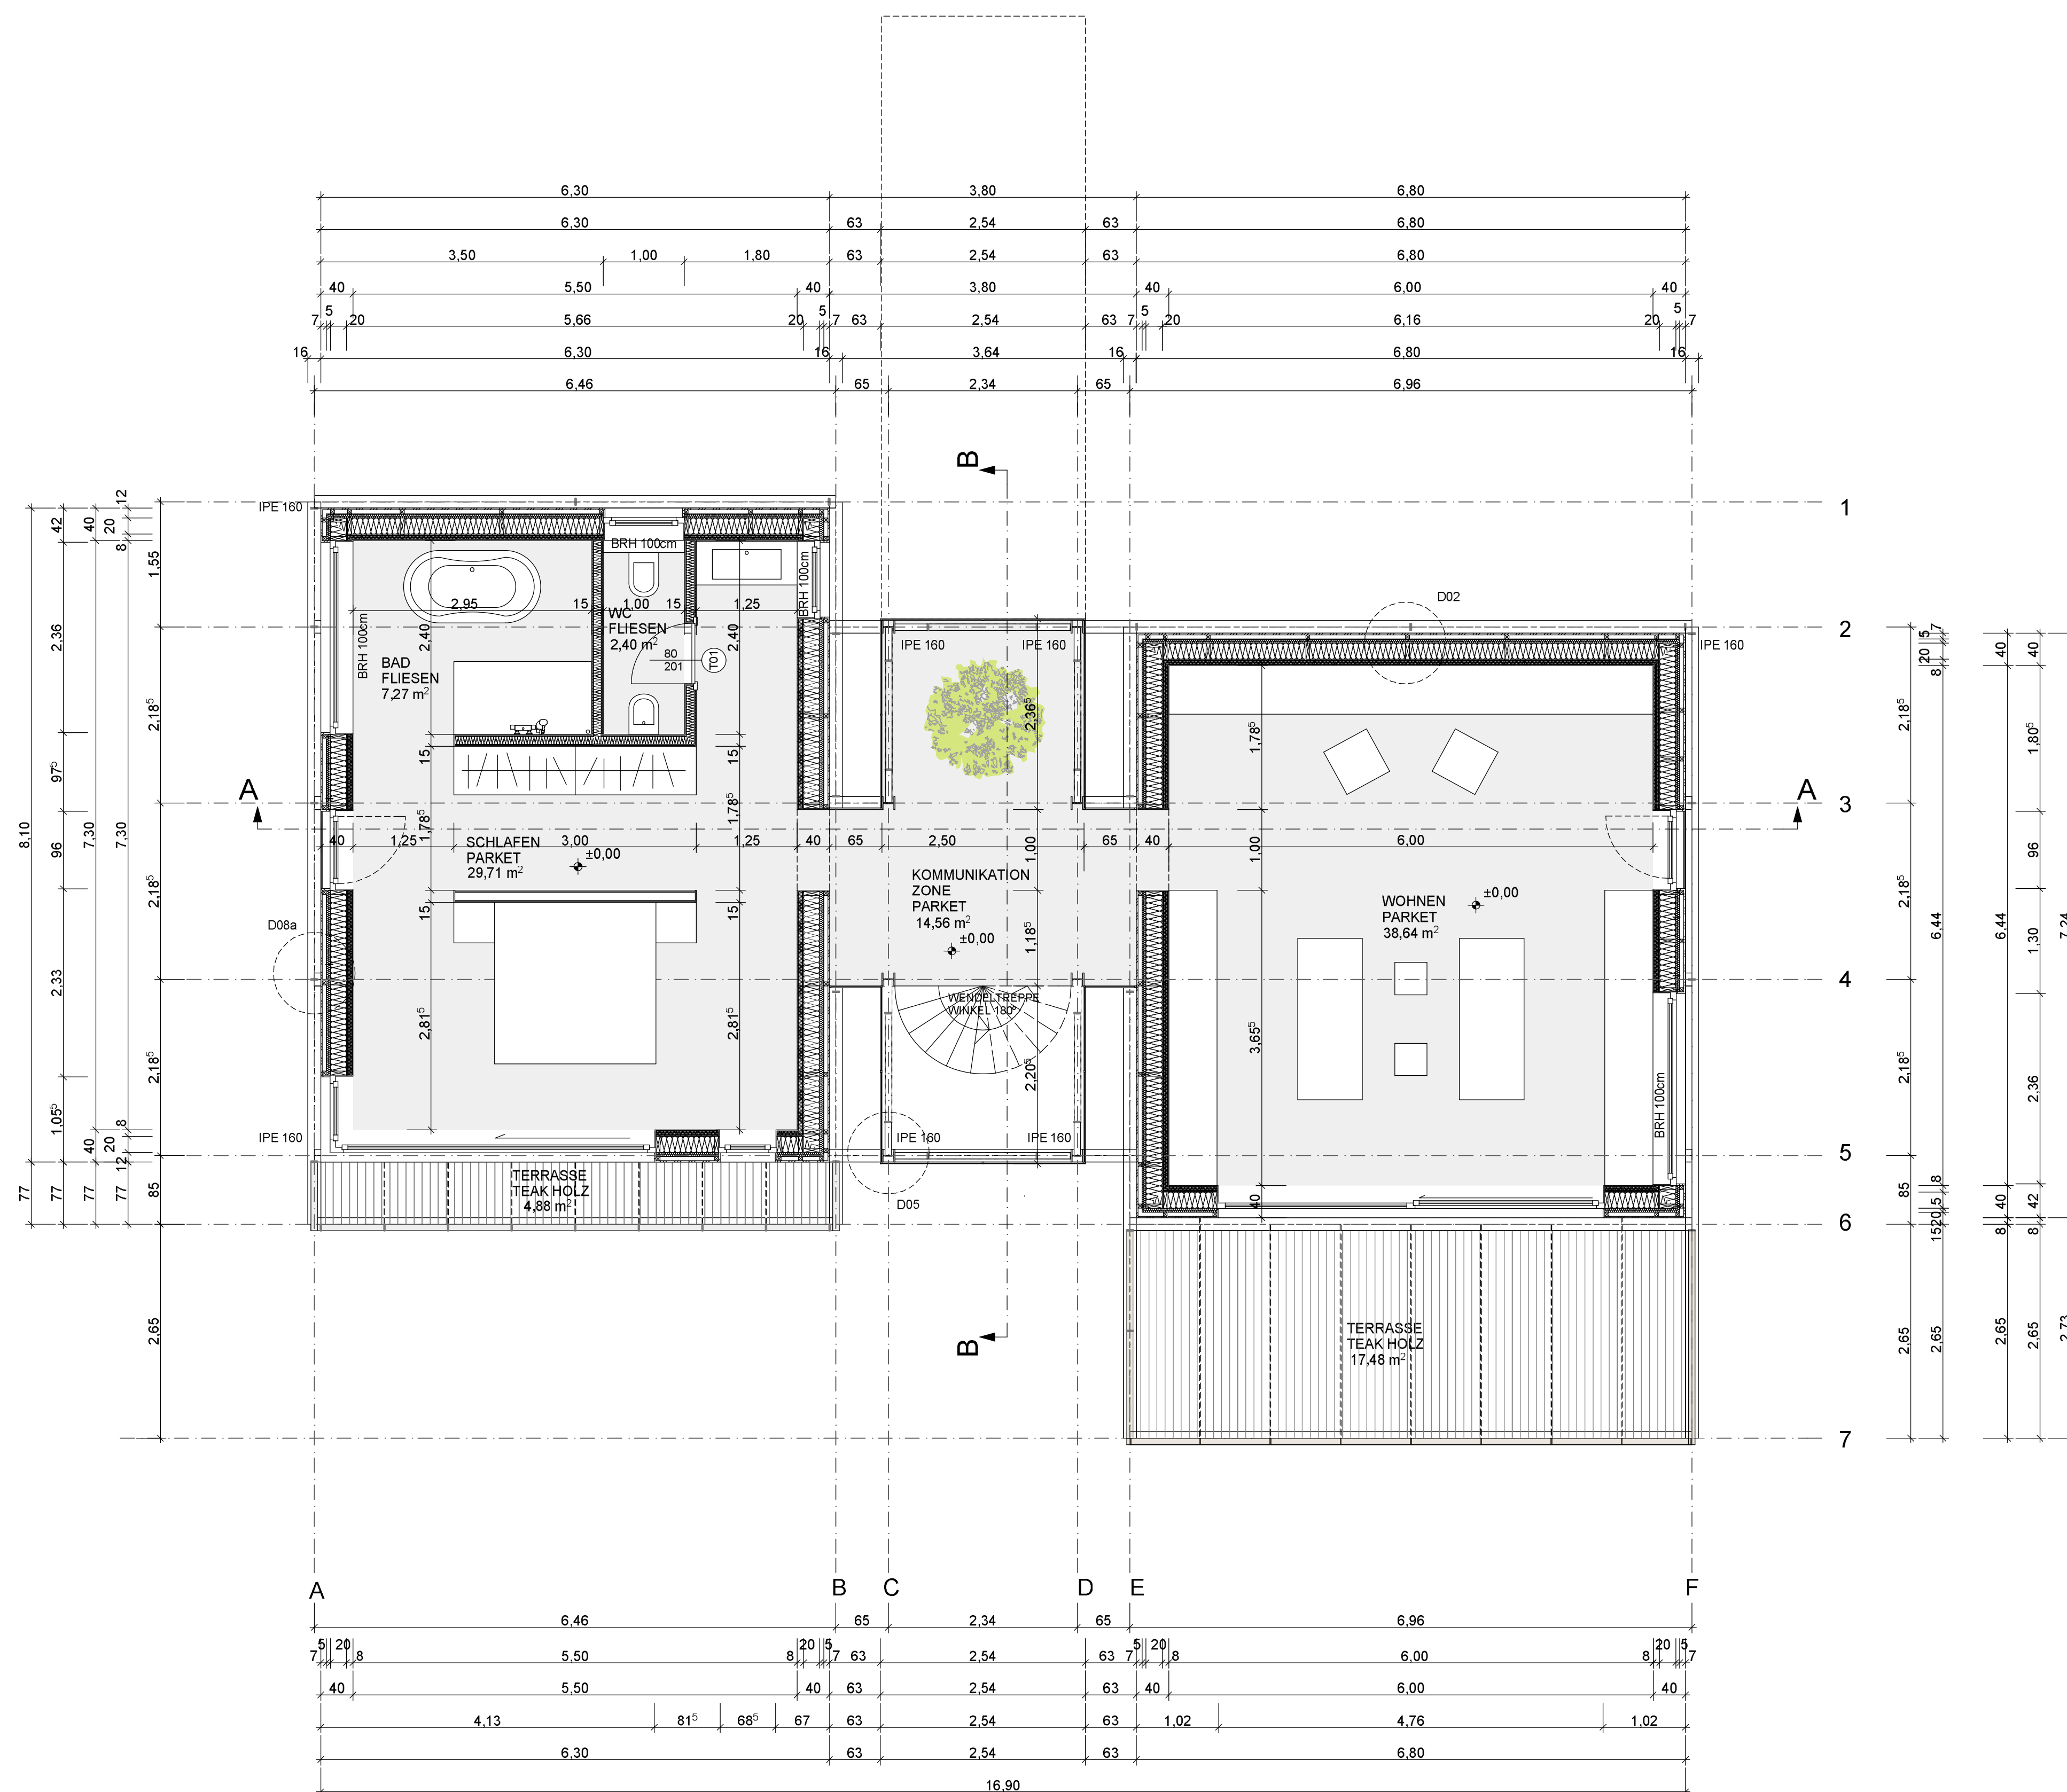

Wall-E House Bodensee
 Konstruktiver Entwurf
 8. Trimester
 Prof. Dipl.-Ing. Bernhard Hort
 Prof. Dipl.-Ing. Kenn Schwarzbart
 SRH Heidelberg Mai 2013
 Mirza Babic
 Stephan Schwölm
 Grundriss EG M 1:50

