



WALL-E HOUSE BODENSEE

Wall-E House Bodensee
Konstruktiver Entwurf
8. Trimester
Prof. Dipl.-Ing. Bernhard Hort
Prof. Dipl.-Ing. Kenn Schwarzbart
SRH Heidelberg Mai 2013
Mirza Babic
Stephan Schwölm
Details M 1:5

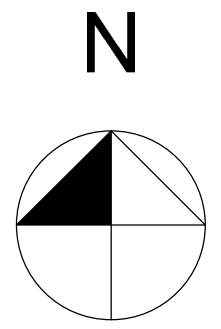

Detail 01: Wand-Dach Anschluss

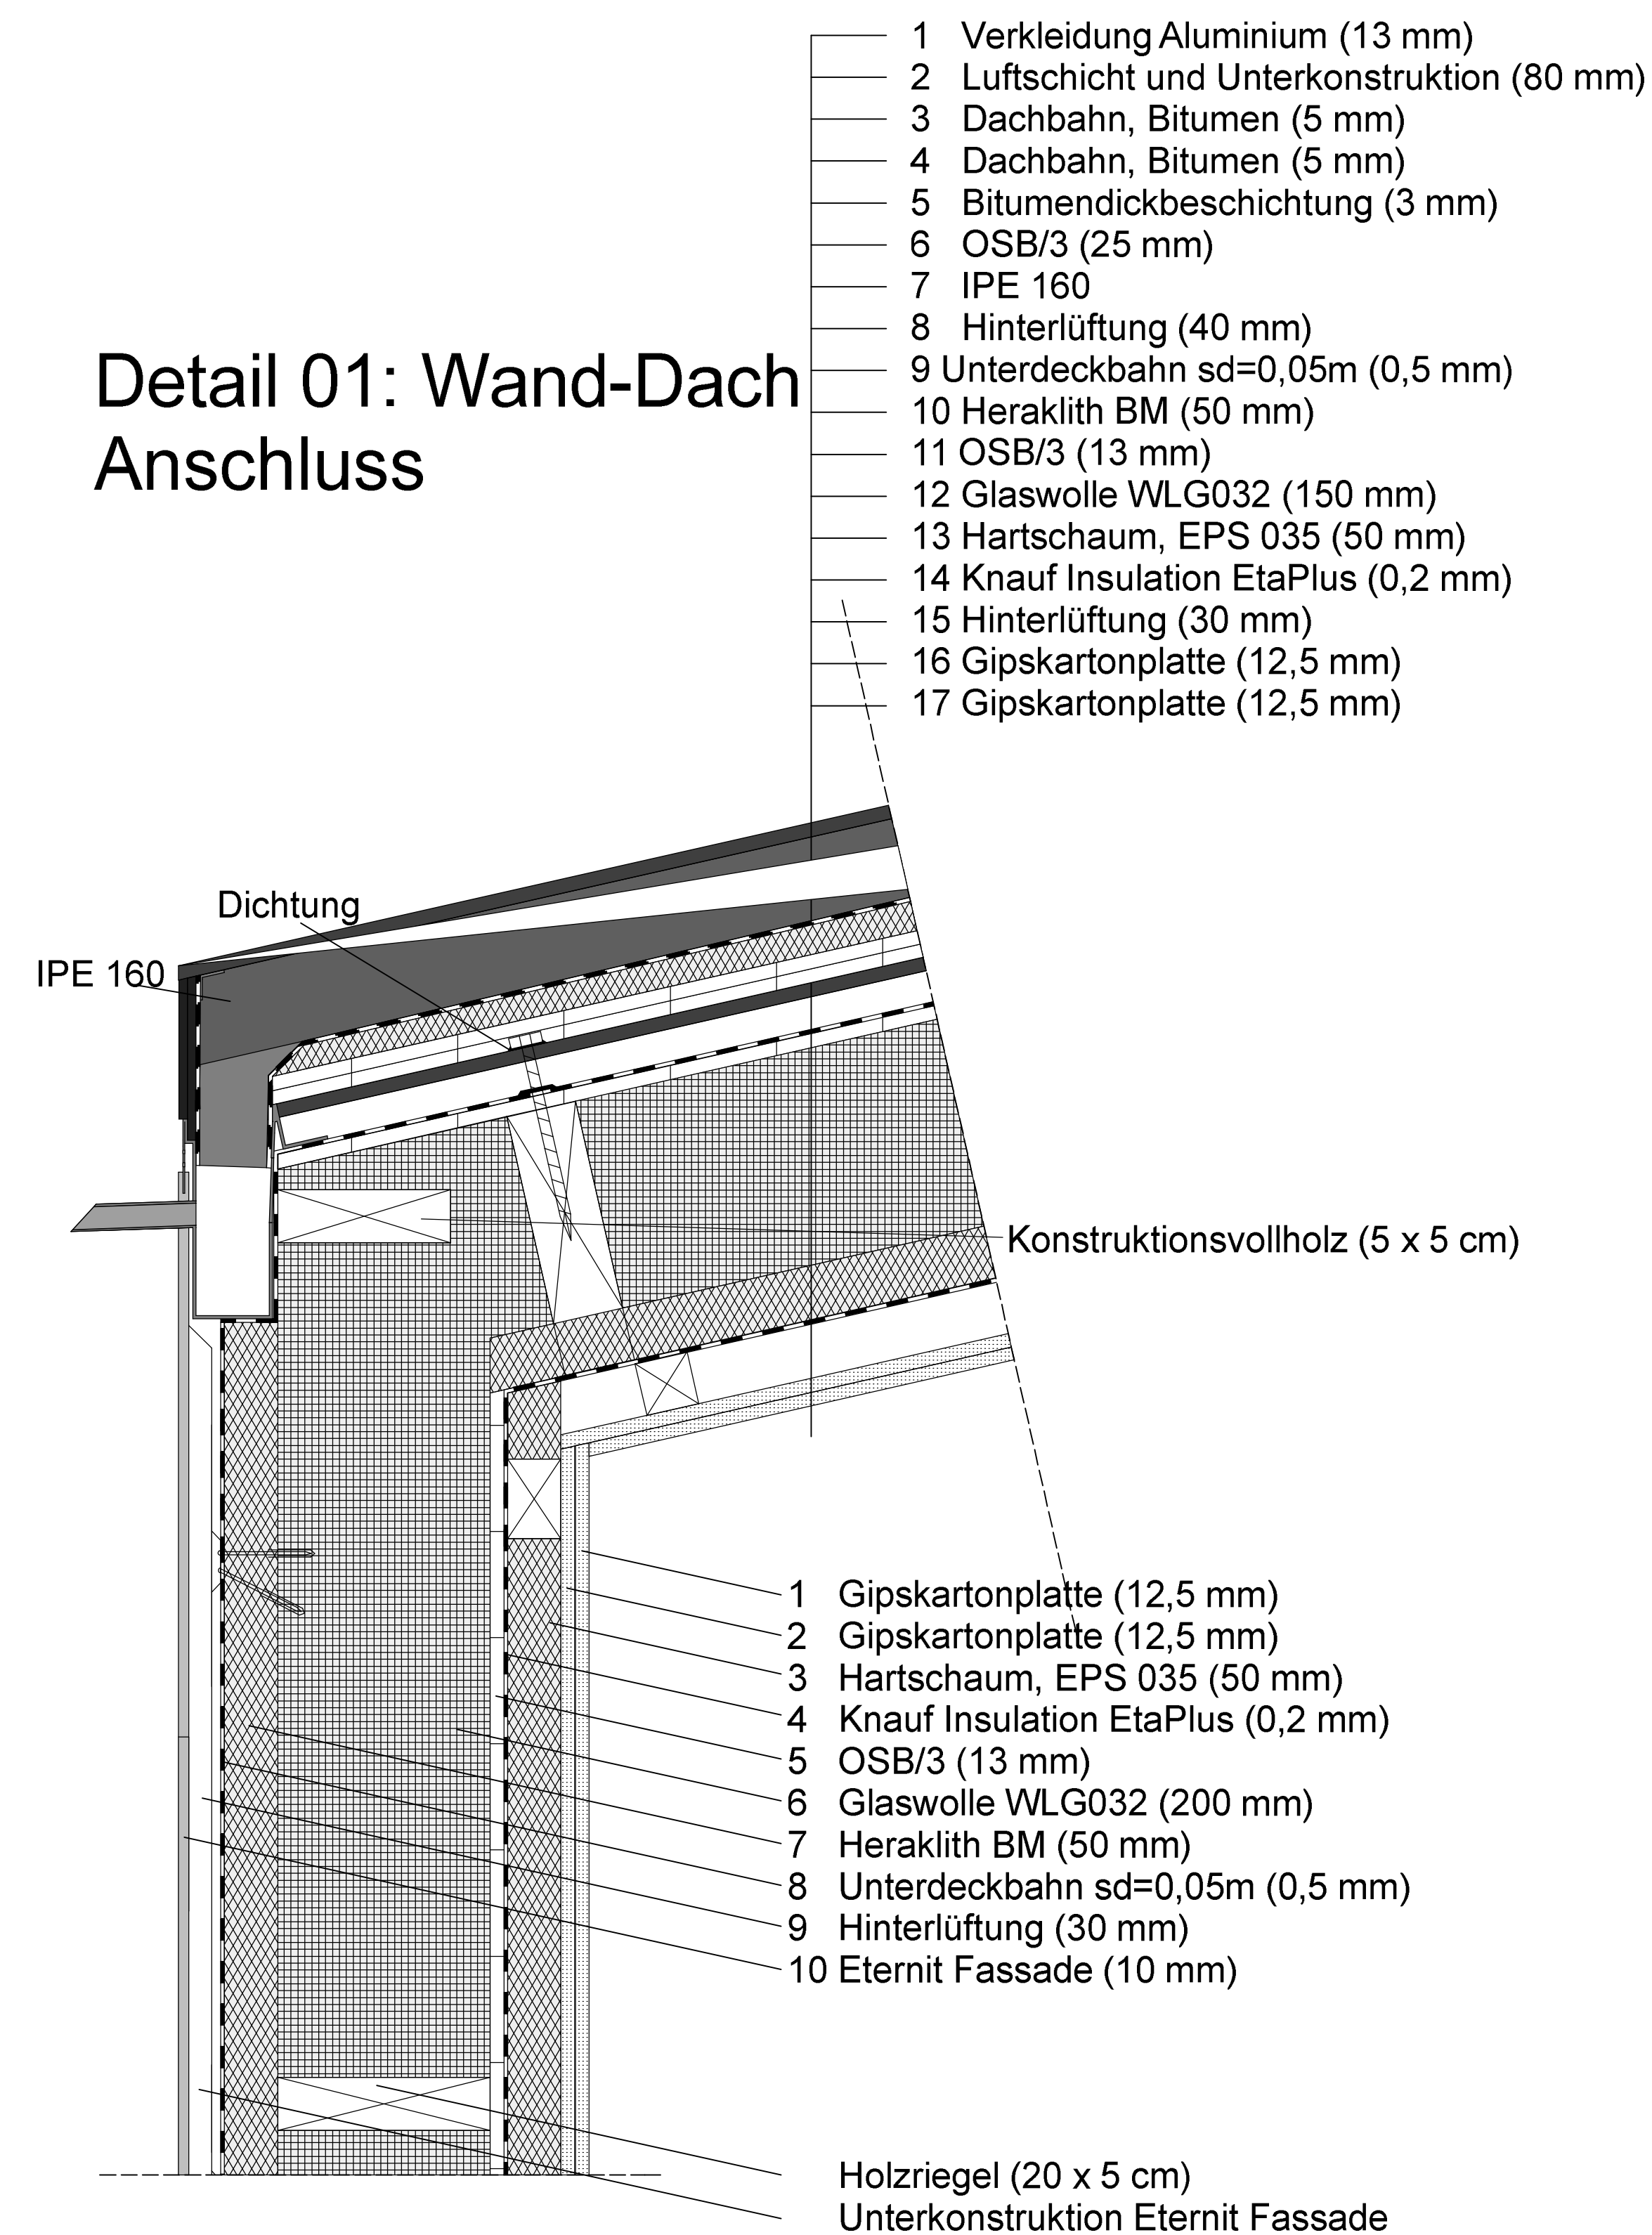

Detail 02: Wand-Boden Anschluss

