



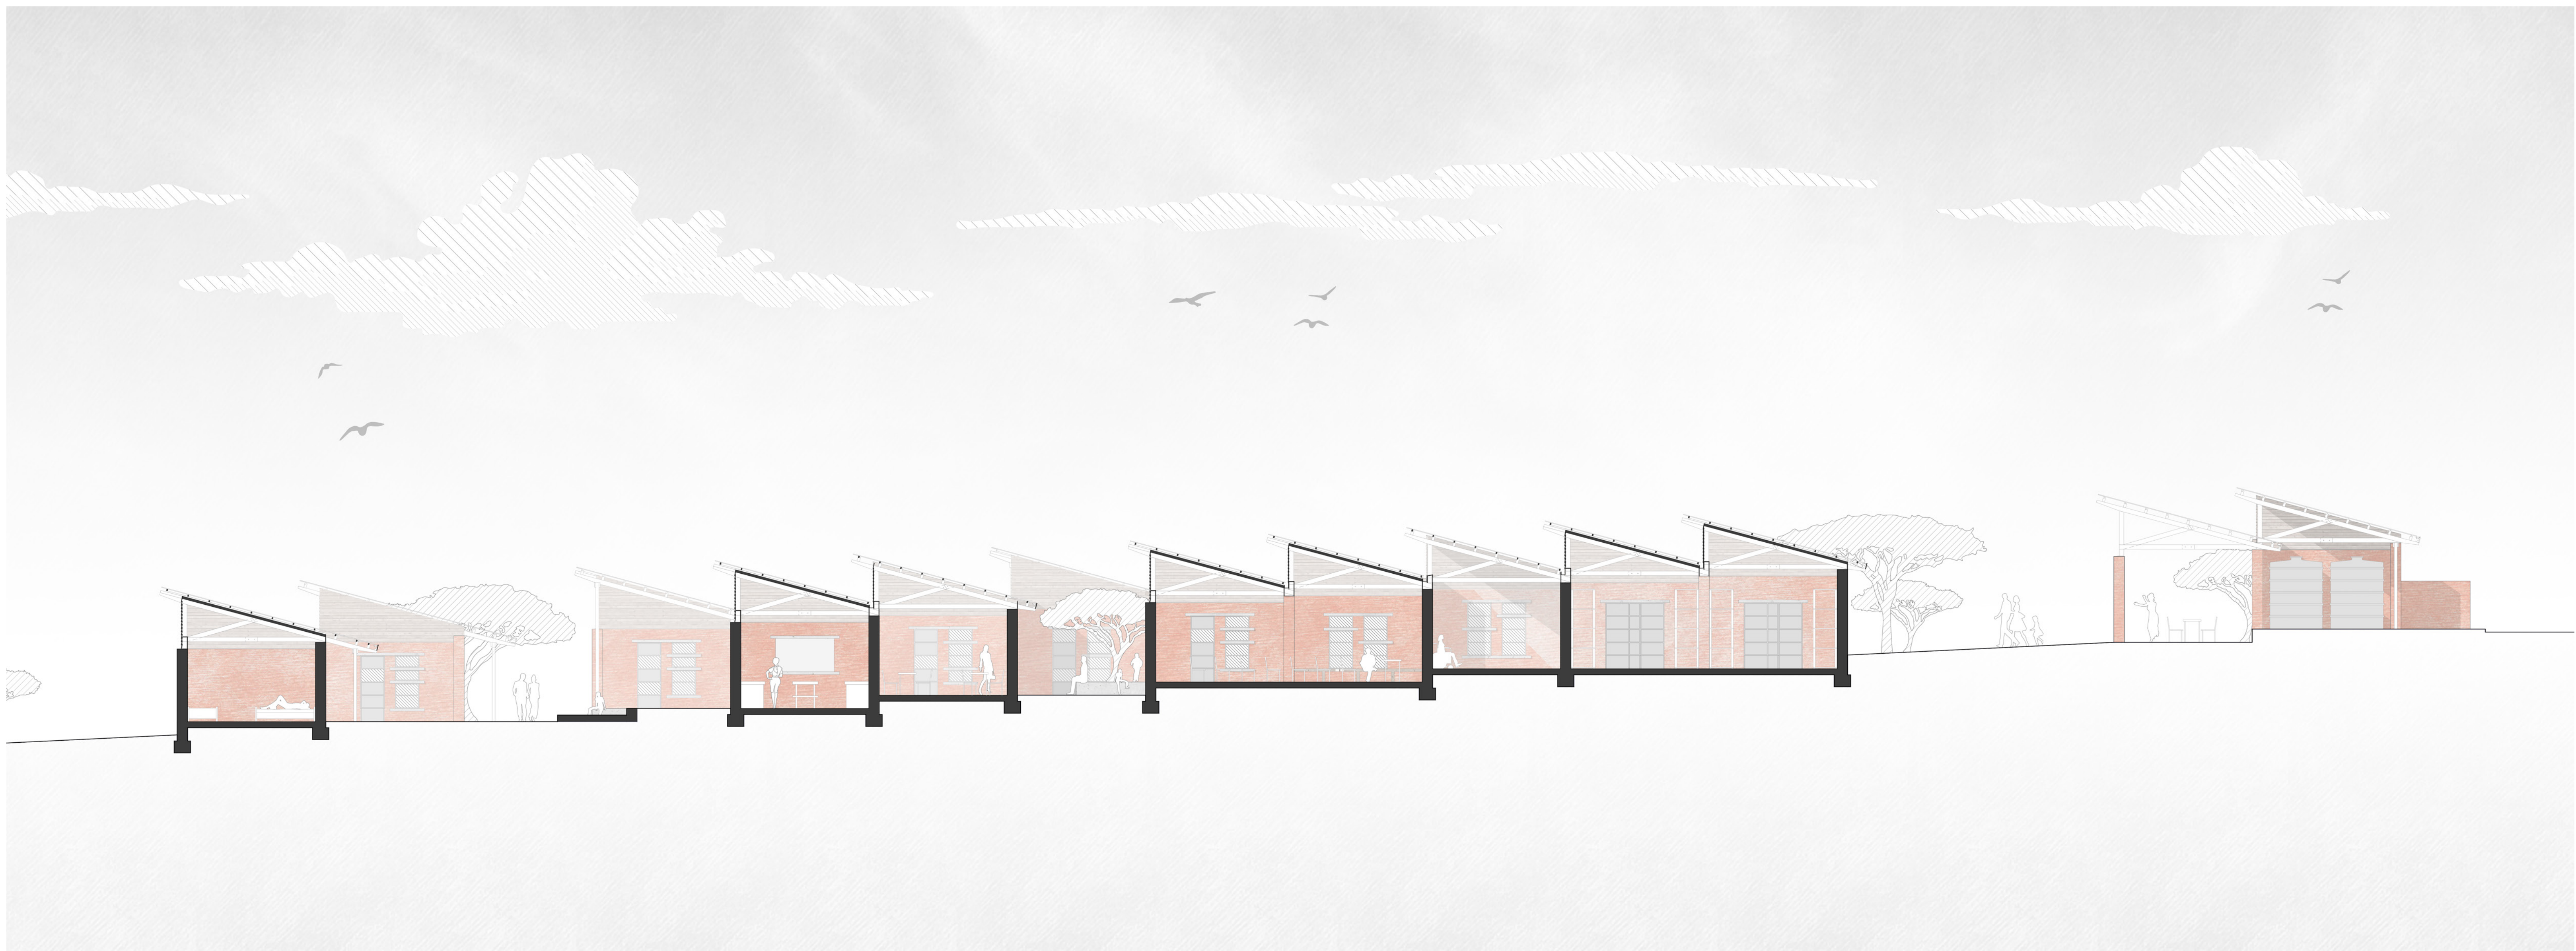

Schnitt A - A | M | 1:100

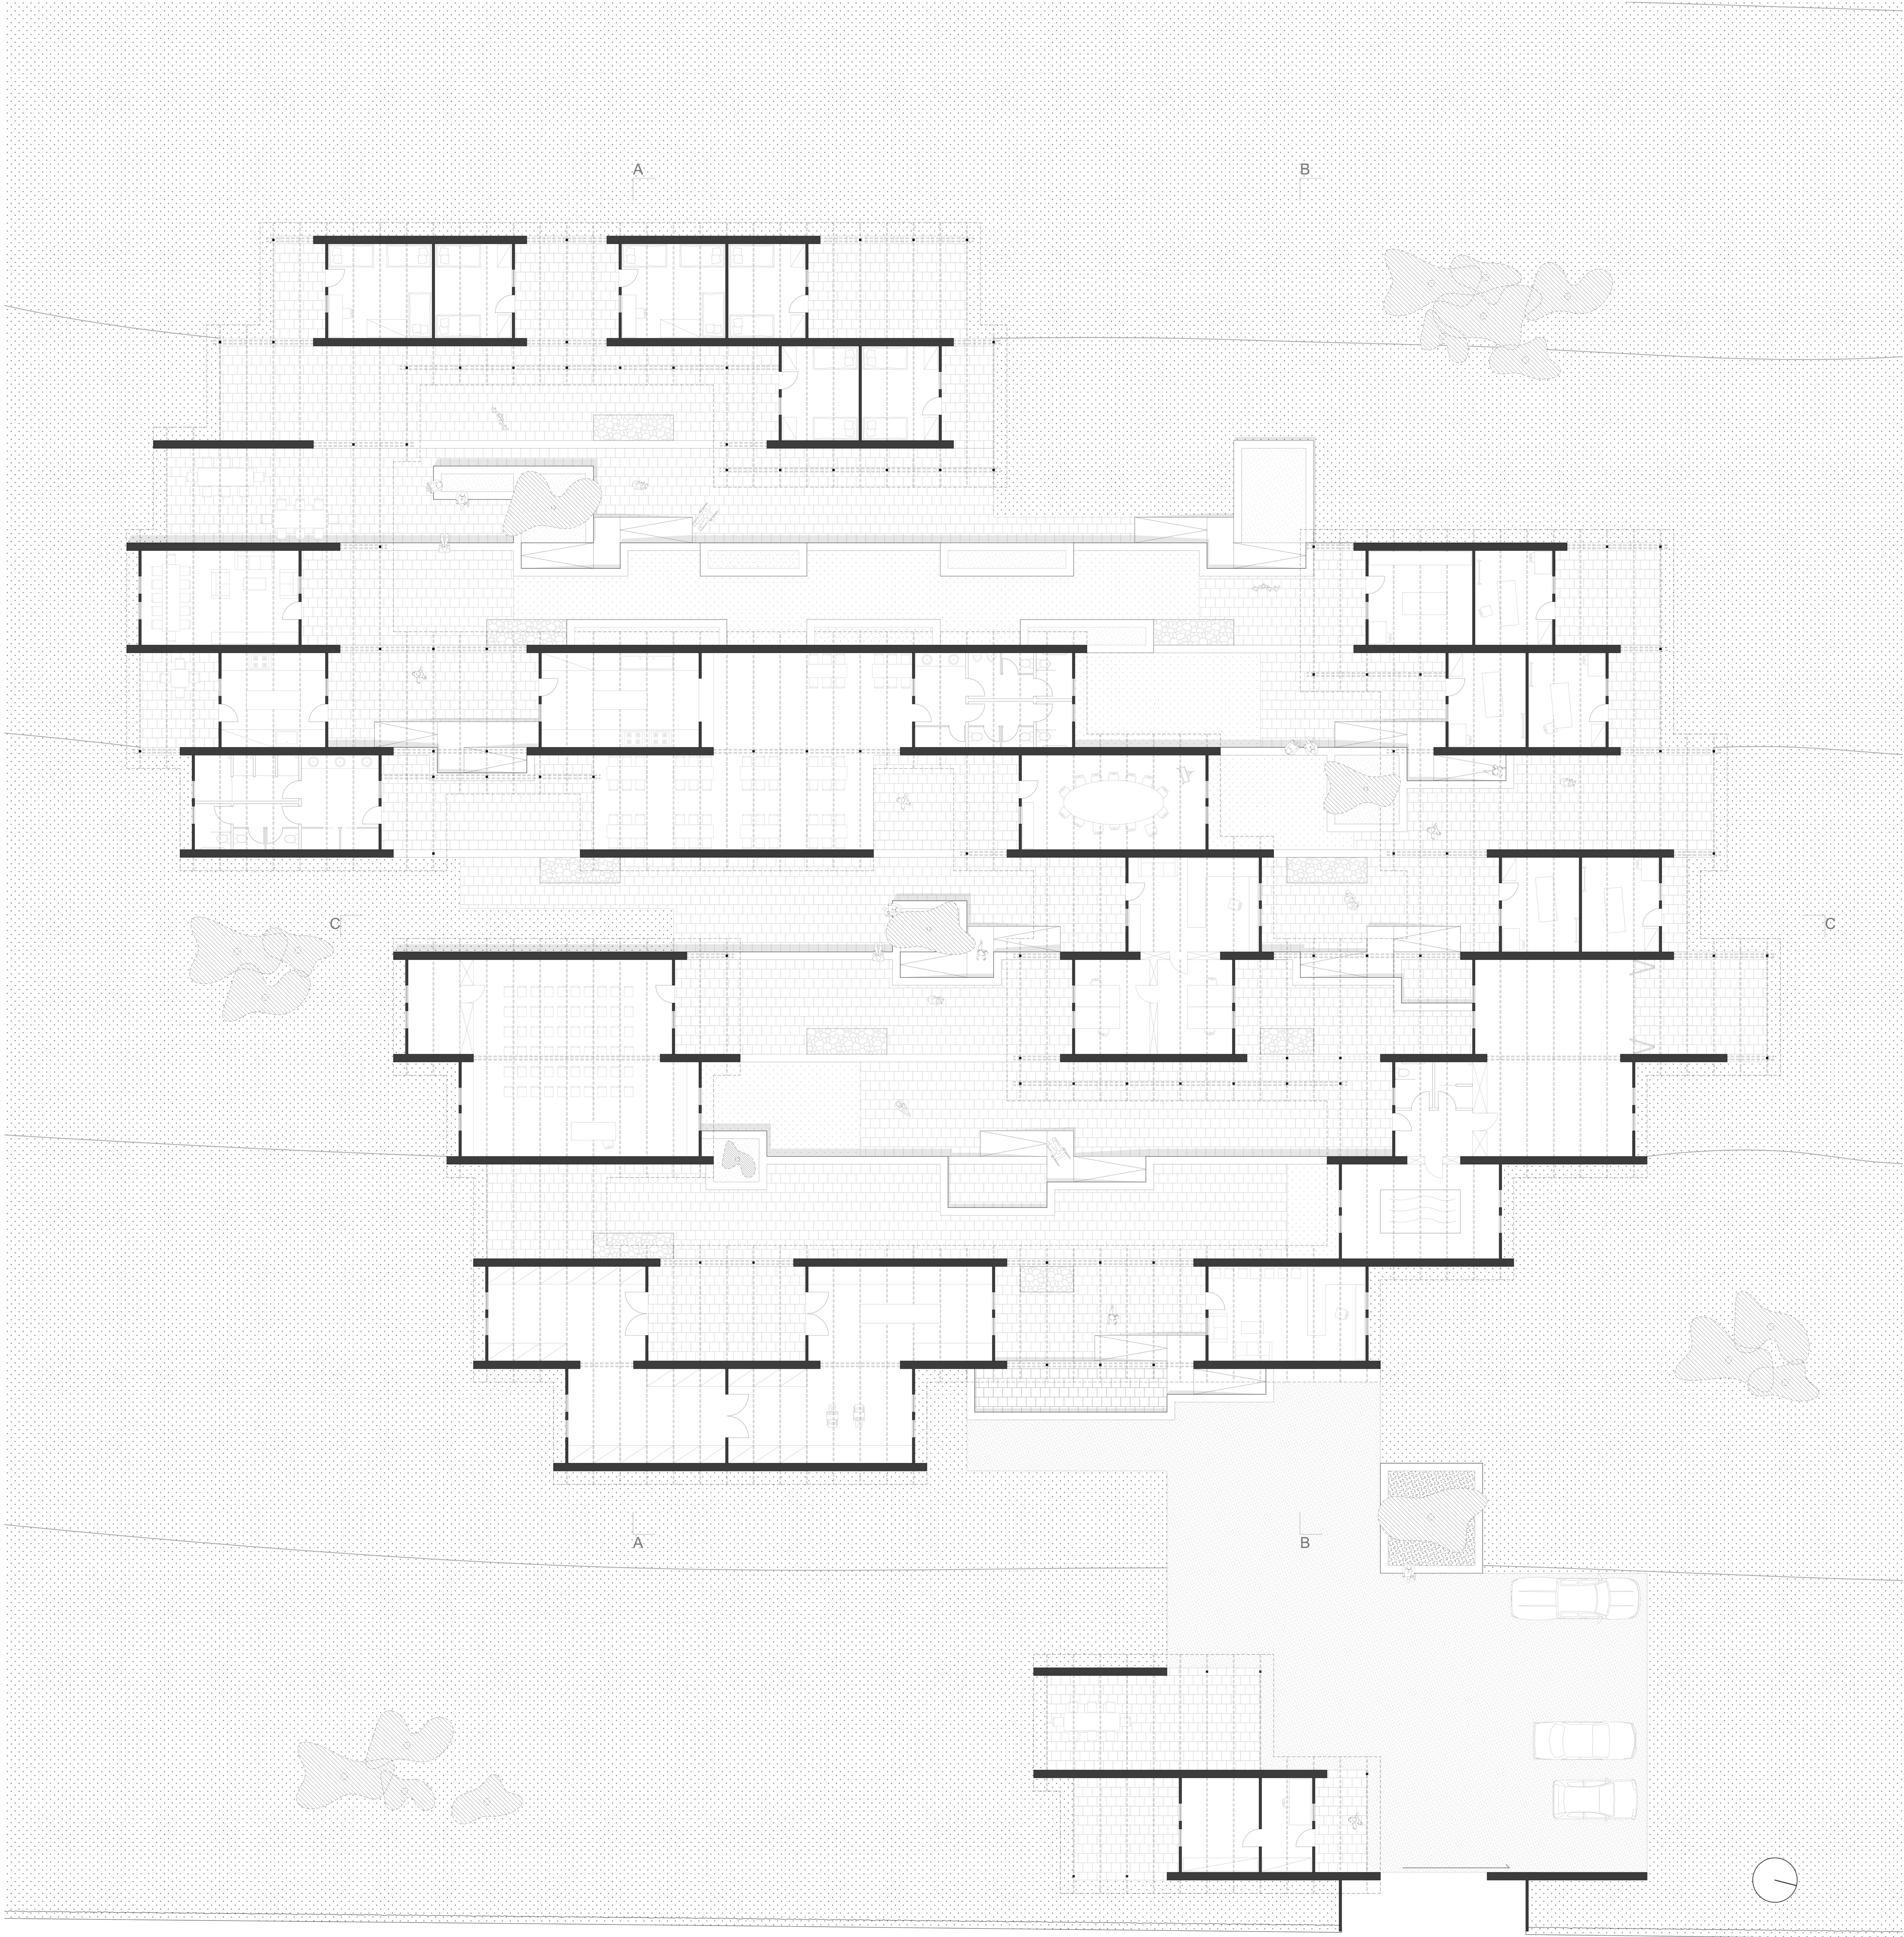

Grundriss | M | 1:100