


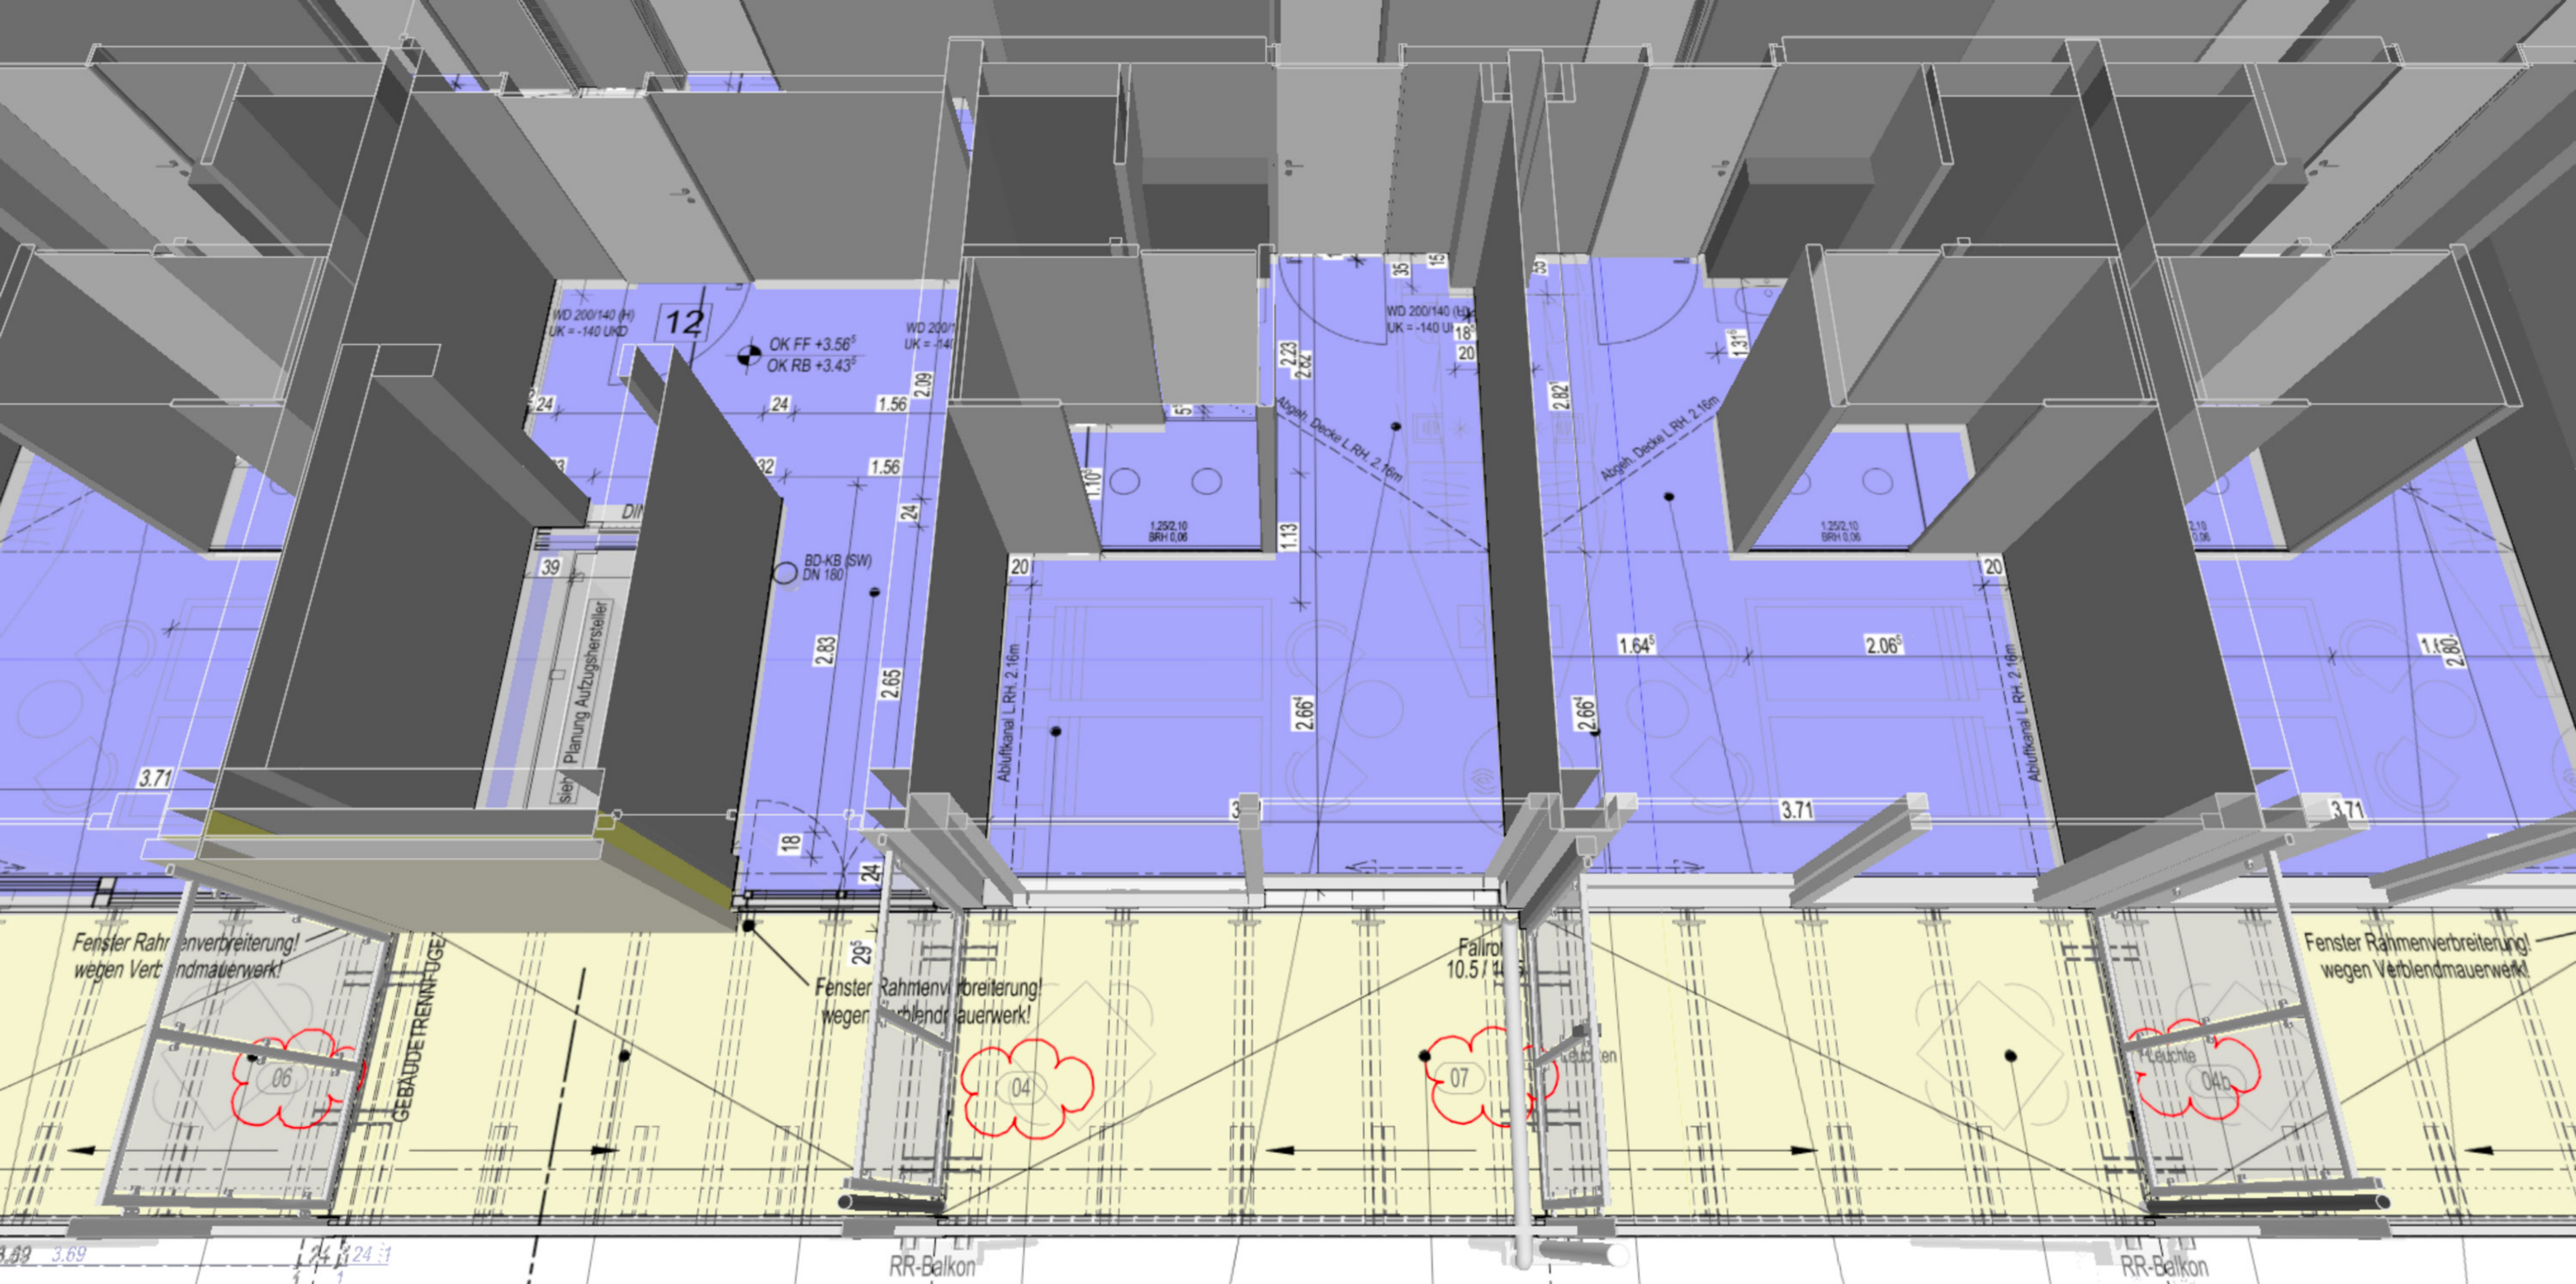

07.02	1.OG	07.03	1.OG	08.02	1.OG	08.01	1.OG	09.01	1.OG	09.02	1.OG	09.03	1.OG	10.01	1.OG	10.02	1.OG	10.03	1.OG	11.01	1.OG	11.02
204	Balkon 204		Aufzug / Balkon		Aufzug / Vorraum		Zimmer 203		Bad / Flur 203		Balkon 203		Zimmer 202		Bad / Flur 202		Balkon 202		Zimmer 201		Bad / Flur 201	
Fliesen	FB - 17	Mega-Wood	FB - 17	Mega-Wood	FB - 04	Fliesen	FBA 01	PVC-Planke	FB - 02	Fliesen	FB - 17	Mega-Wood	FBA 01	PVC-Planke	FB - 02	Fliesen	FB - 17	Mega-Wood	FBA 01	PVC-Planke	FB - 02	Fliesen
2.16 m	li.RH	2.57 m	li.RH	2.57 m	li.RH	2.45 m	li.RH	2.45 m	li.RH	2.16 m	li.RH	2.57 m	li.RH	2.45 m	li.RH	2.16 m	li.RH	2.57 m	li.RH	2.45 m	li.RH	2.16 m
1.44 m ²	A = ^{GF} _{DIN 277}	7.32 m ²	A = ^{GF} _{DIN 277}	7.32 m ²	A = ^{GF} _{DIN 277}	12.06 m ²	A = ^{GF} _{DIN 277}	8.87 m ²	A = ^{GF} _{DIN 277}	9.16 m ²	A = ^{GF} _{DIN 277}	7.32 m ²	A = ^{GF} _{DIN 277}	8.87 m ²	A = ^{GF} _{DIN 277}	9.16 m ²	A = ^{GF} _{DIN 277}	7.32 m ²	A = ^{GF} _{DIN 277}	8.87 m ²	A = ^{GF} _{DIN 277}	9.16 m ²
3.69 m	U =	11.55 m	U =	11.55 m	U =	17.38 m	U =	12.27 m	U =	21.42 m	U =	11.55 m	U =	12.27 m	U =	21.42 m	U =	11.55 m	U =	12.27 m	U =	22.14 m