


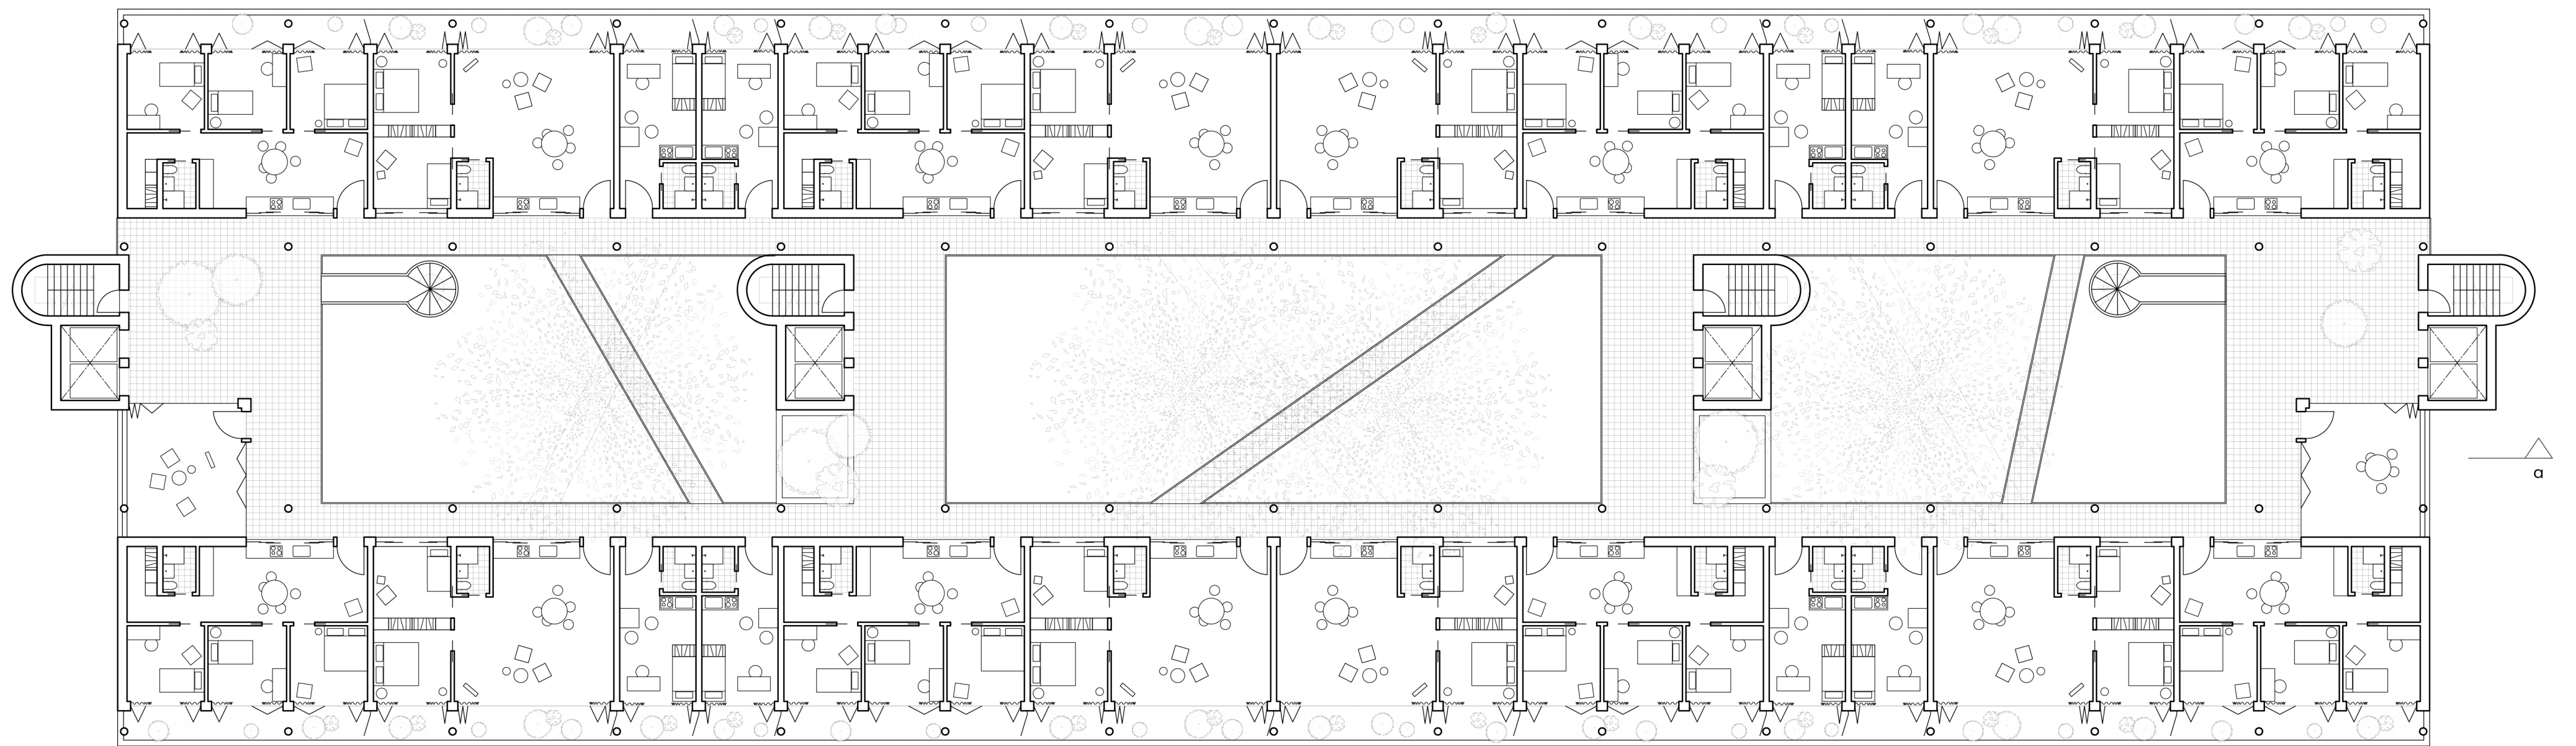

nature living

Grundriss 1.OG, 3.OG 1:200

