
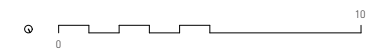


KRESINGS

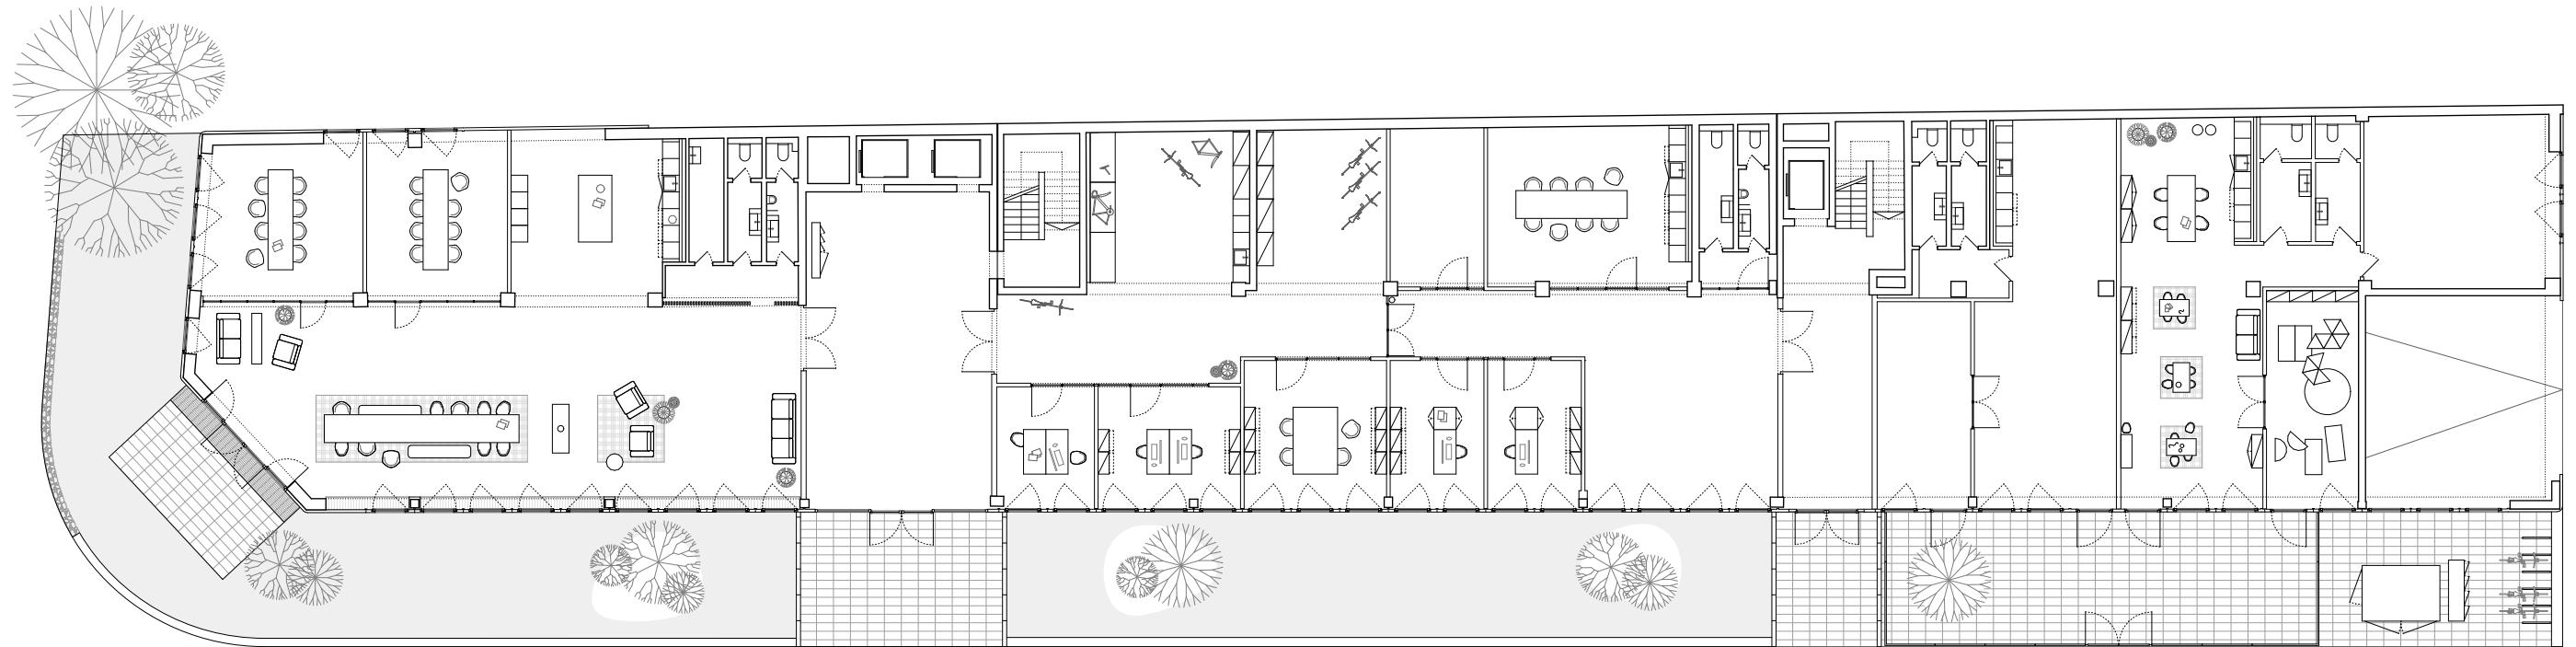

ground floor