


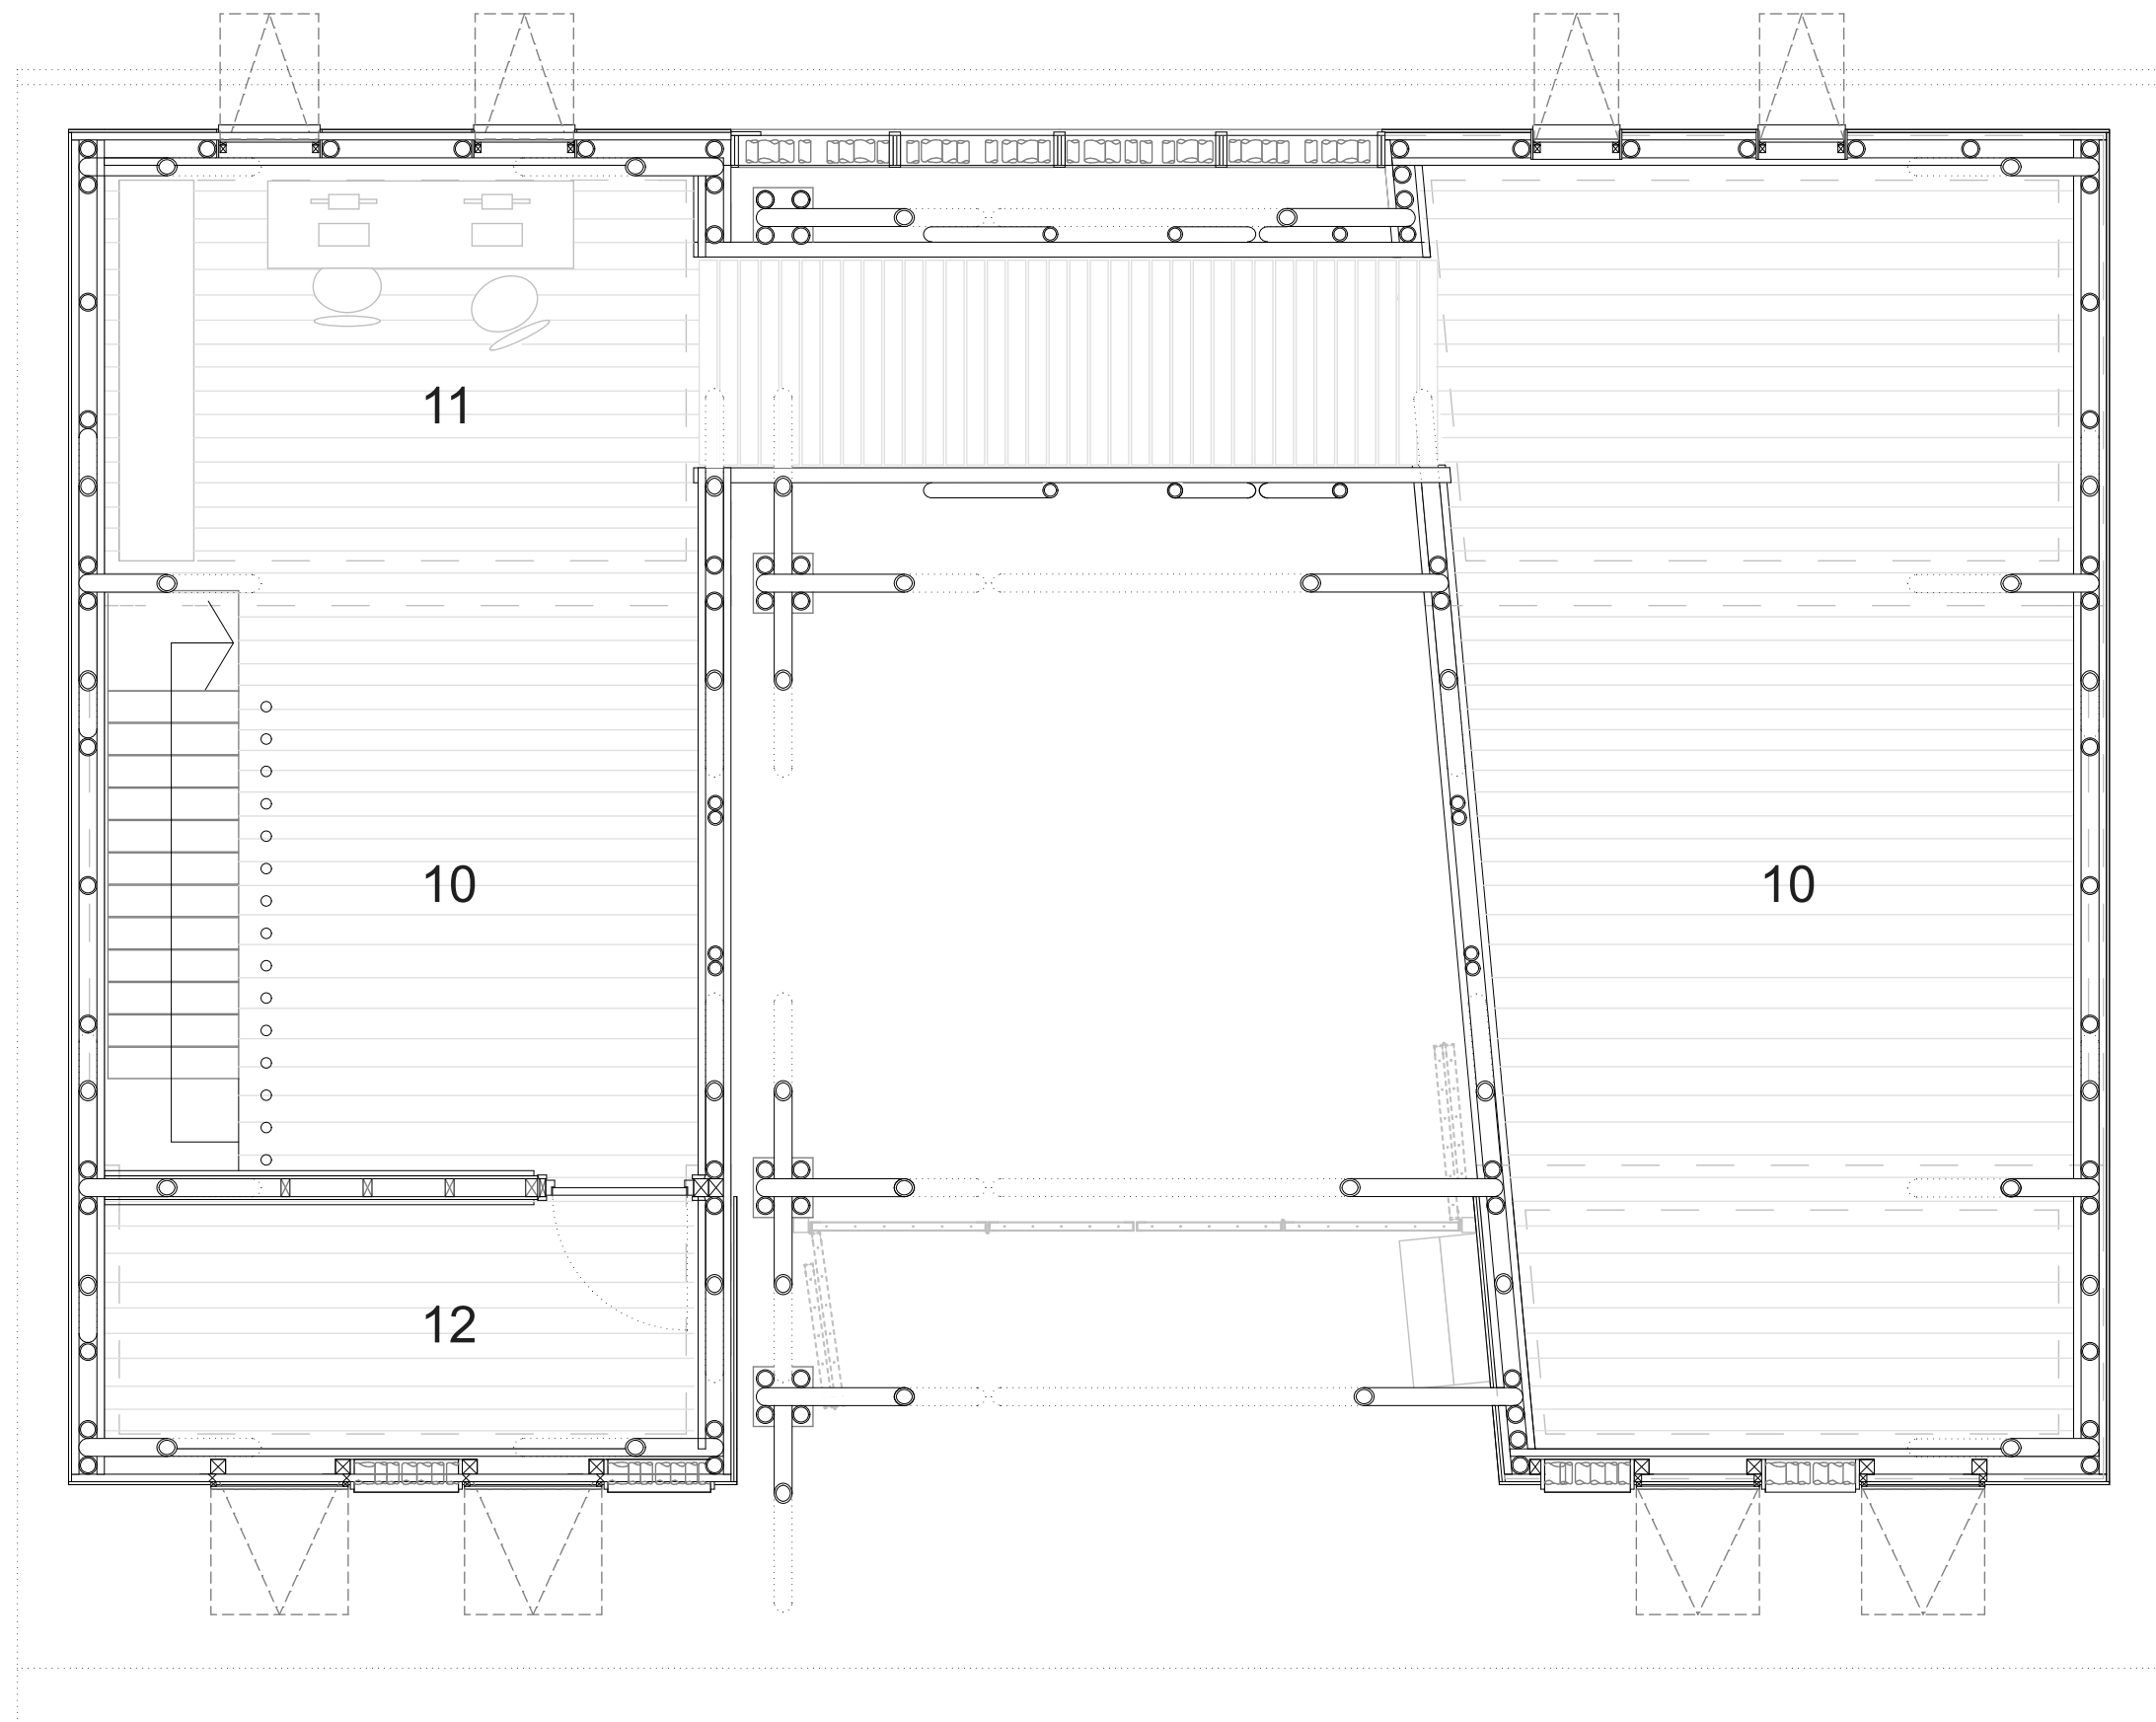

- 10 Flexible Space
- 11 Library
- 12 Chillout/ Sleeping

0 1 3m