


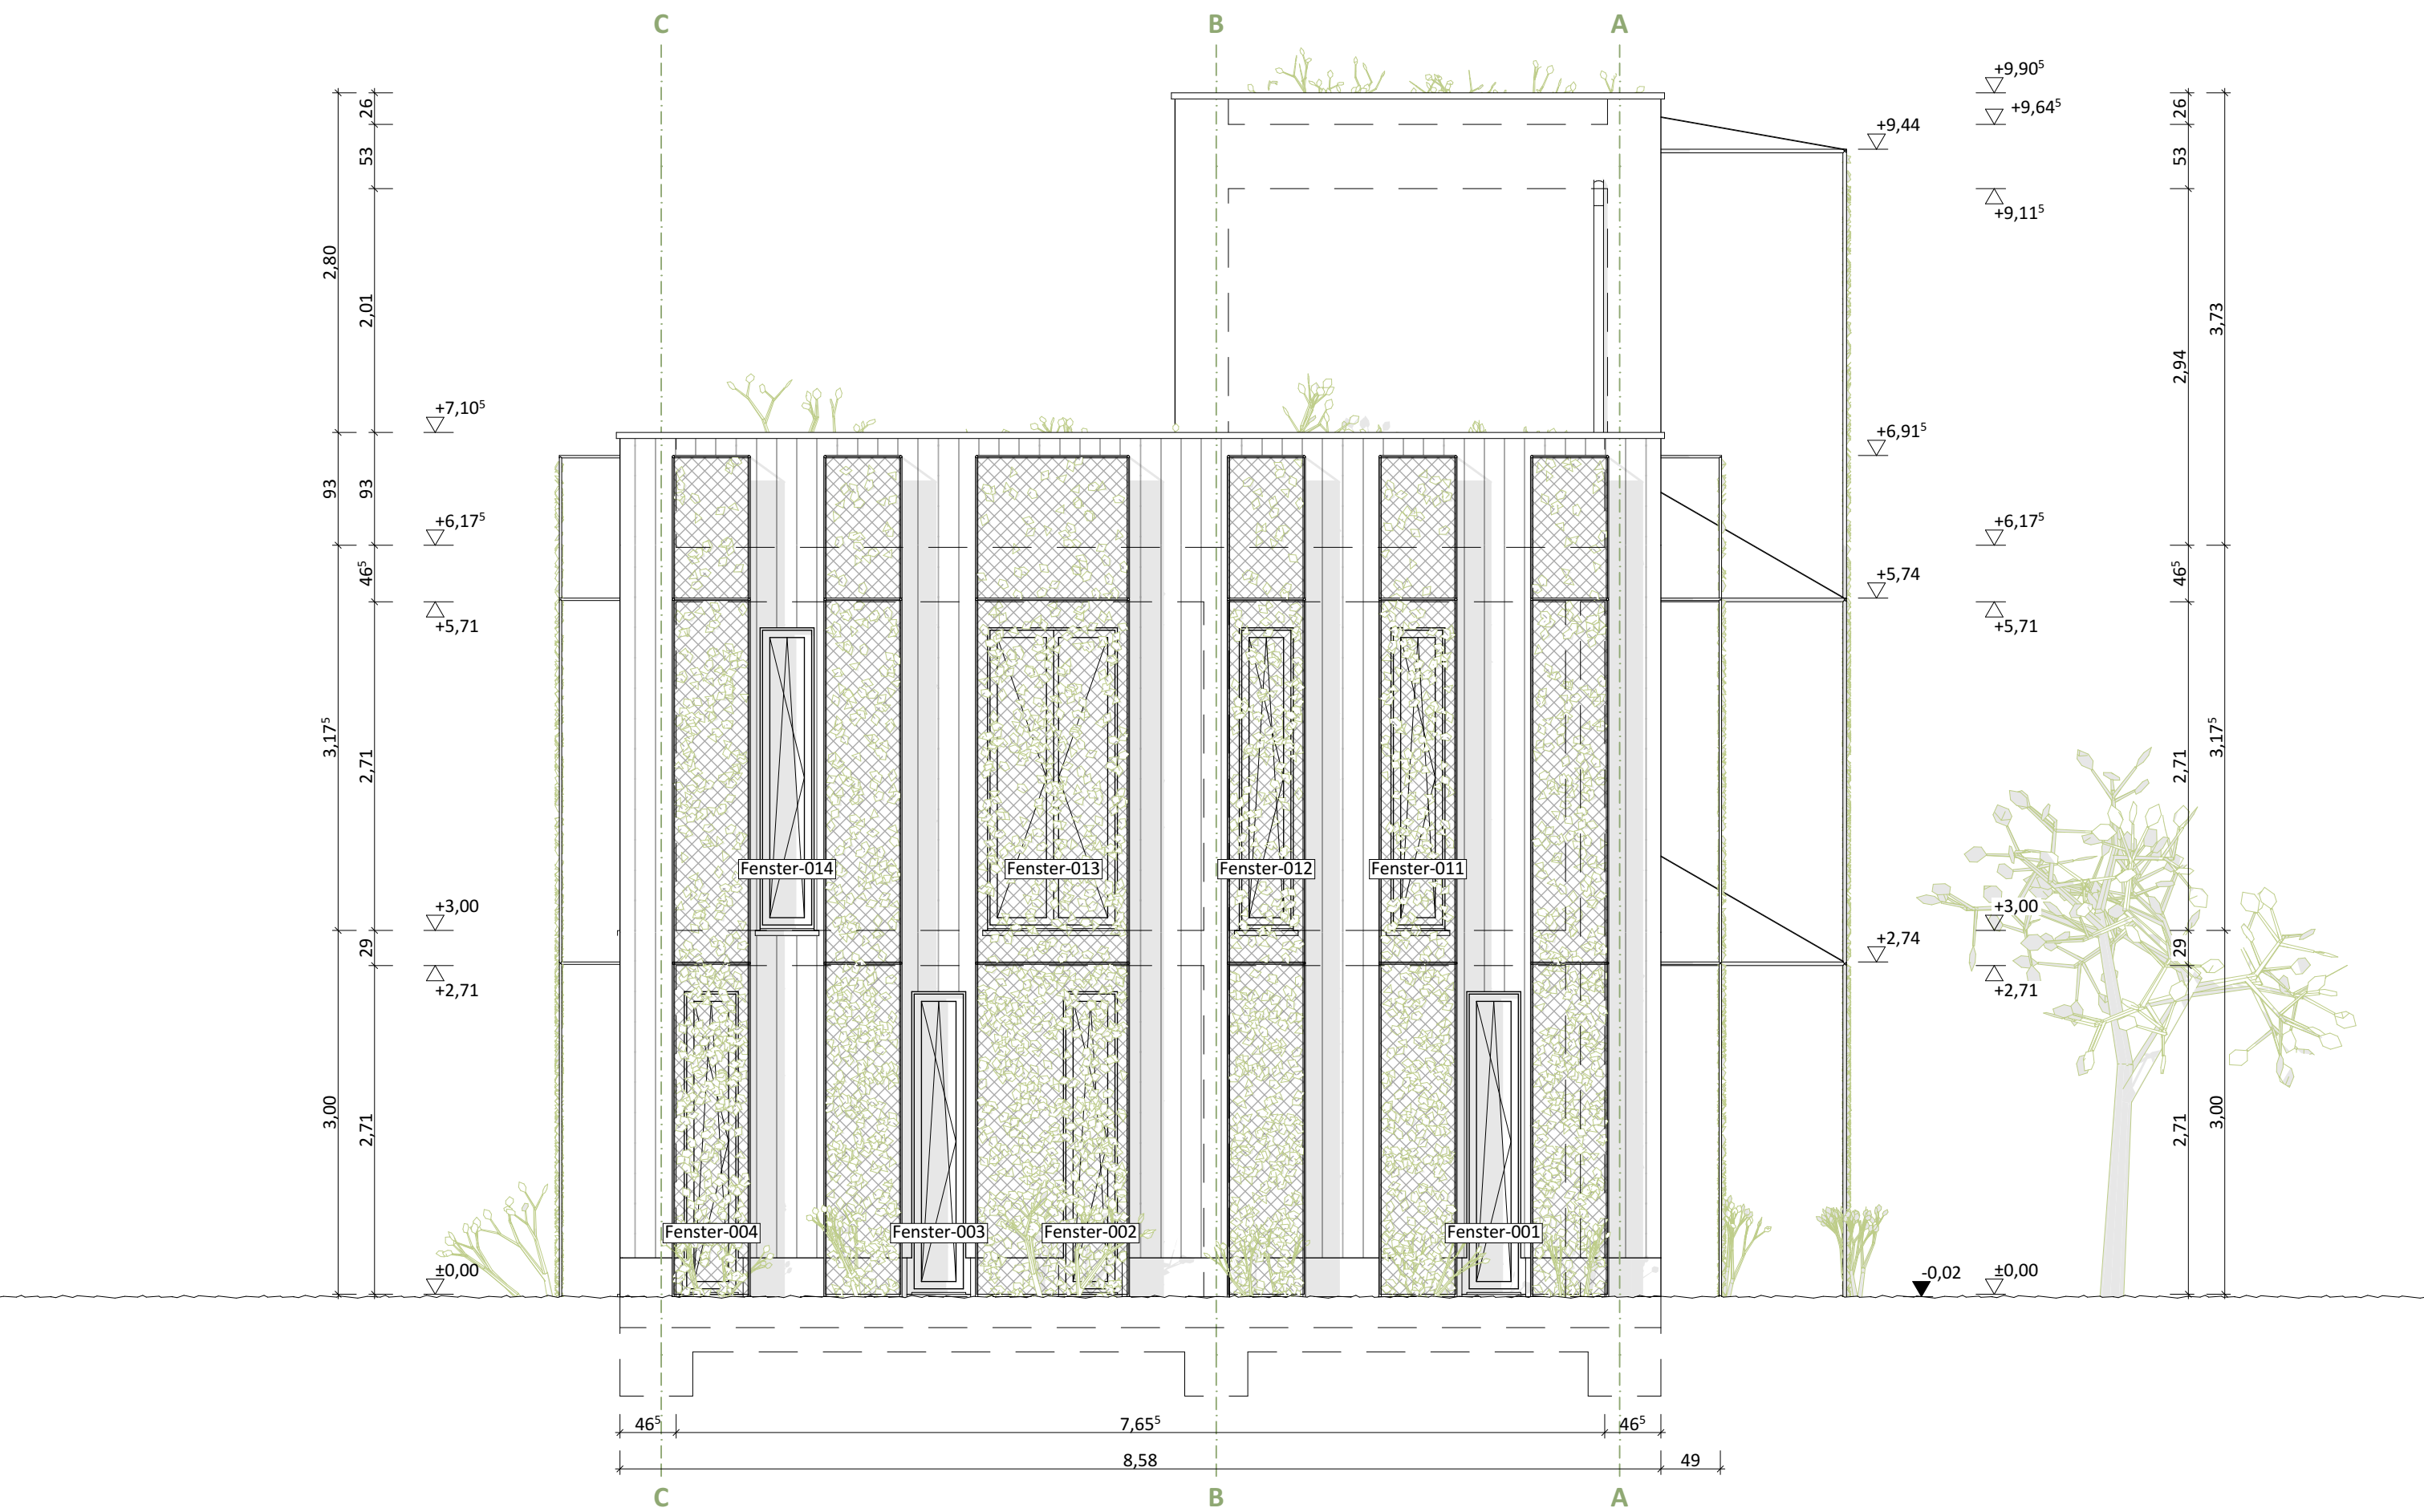

ANSICHT A-04 / OST - M 1:50