


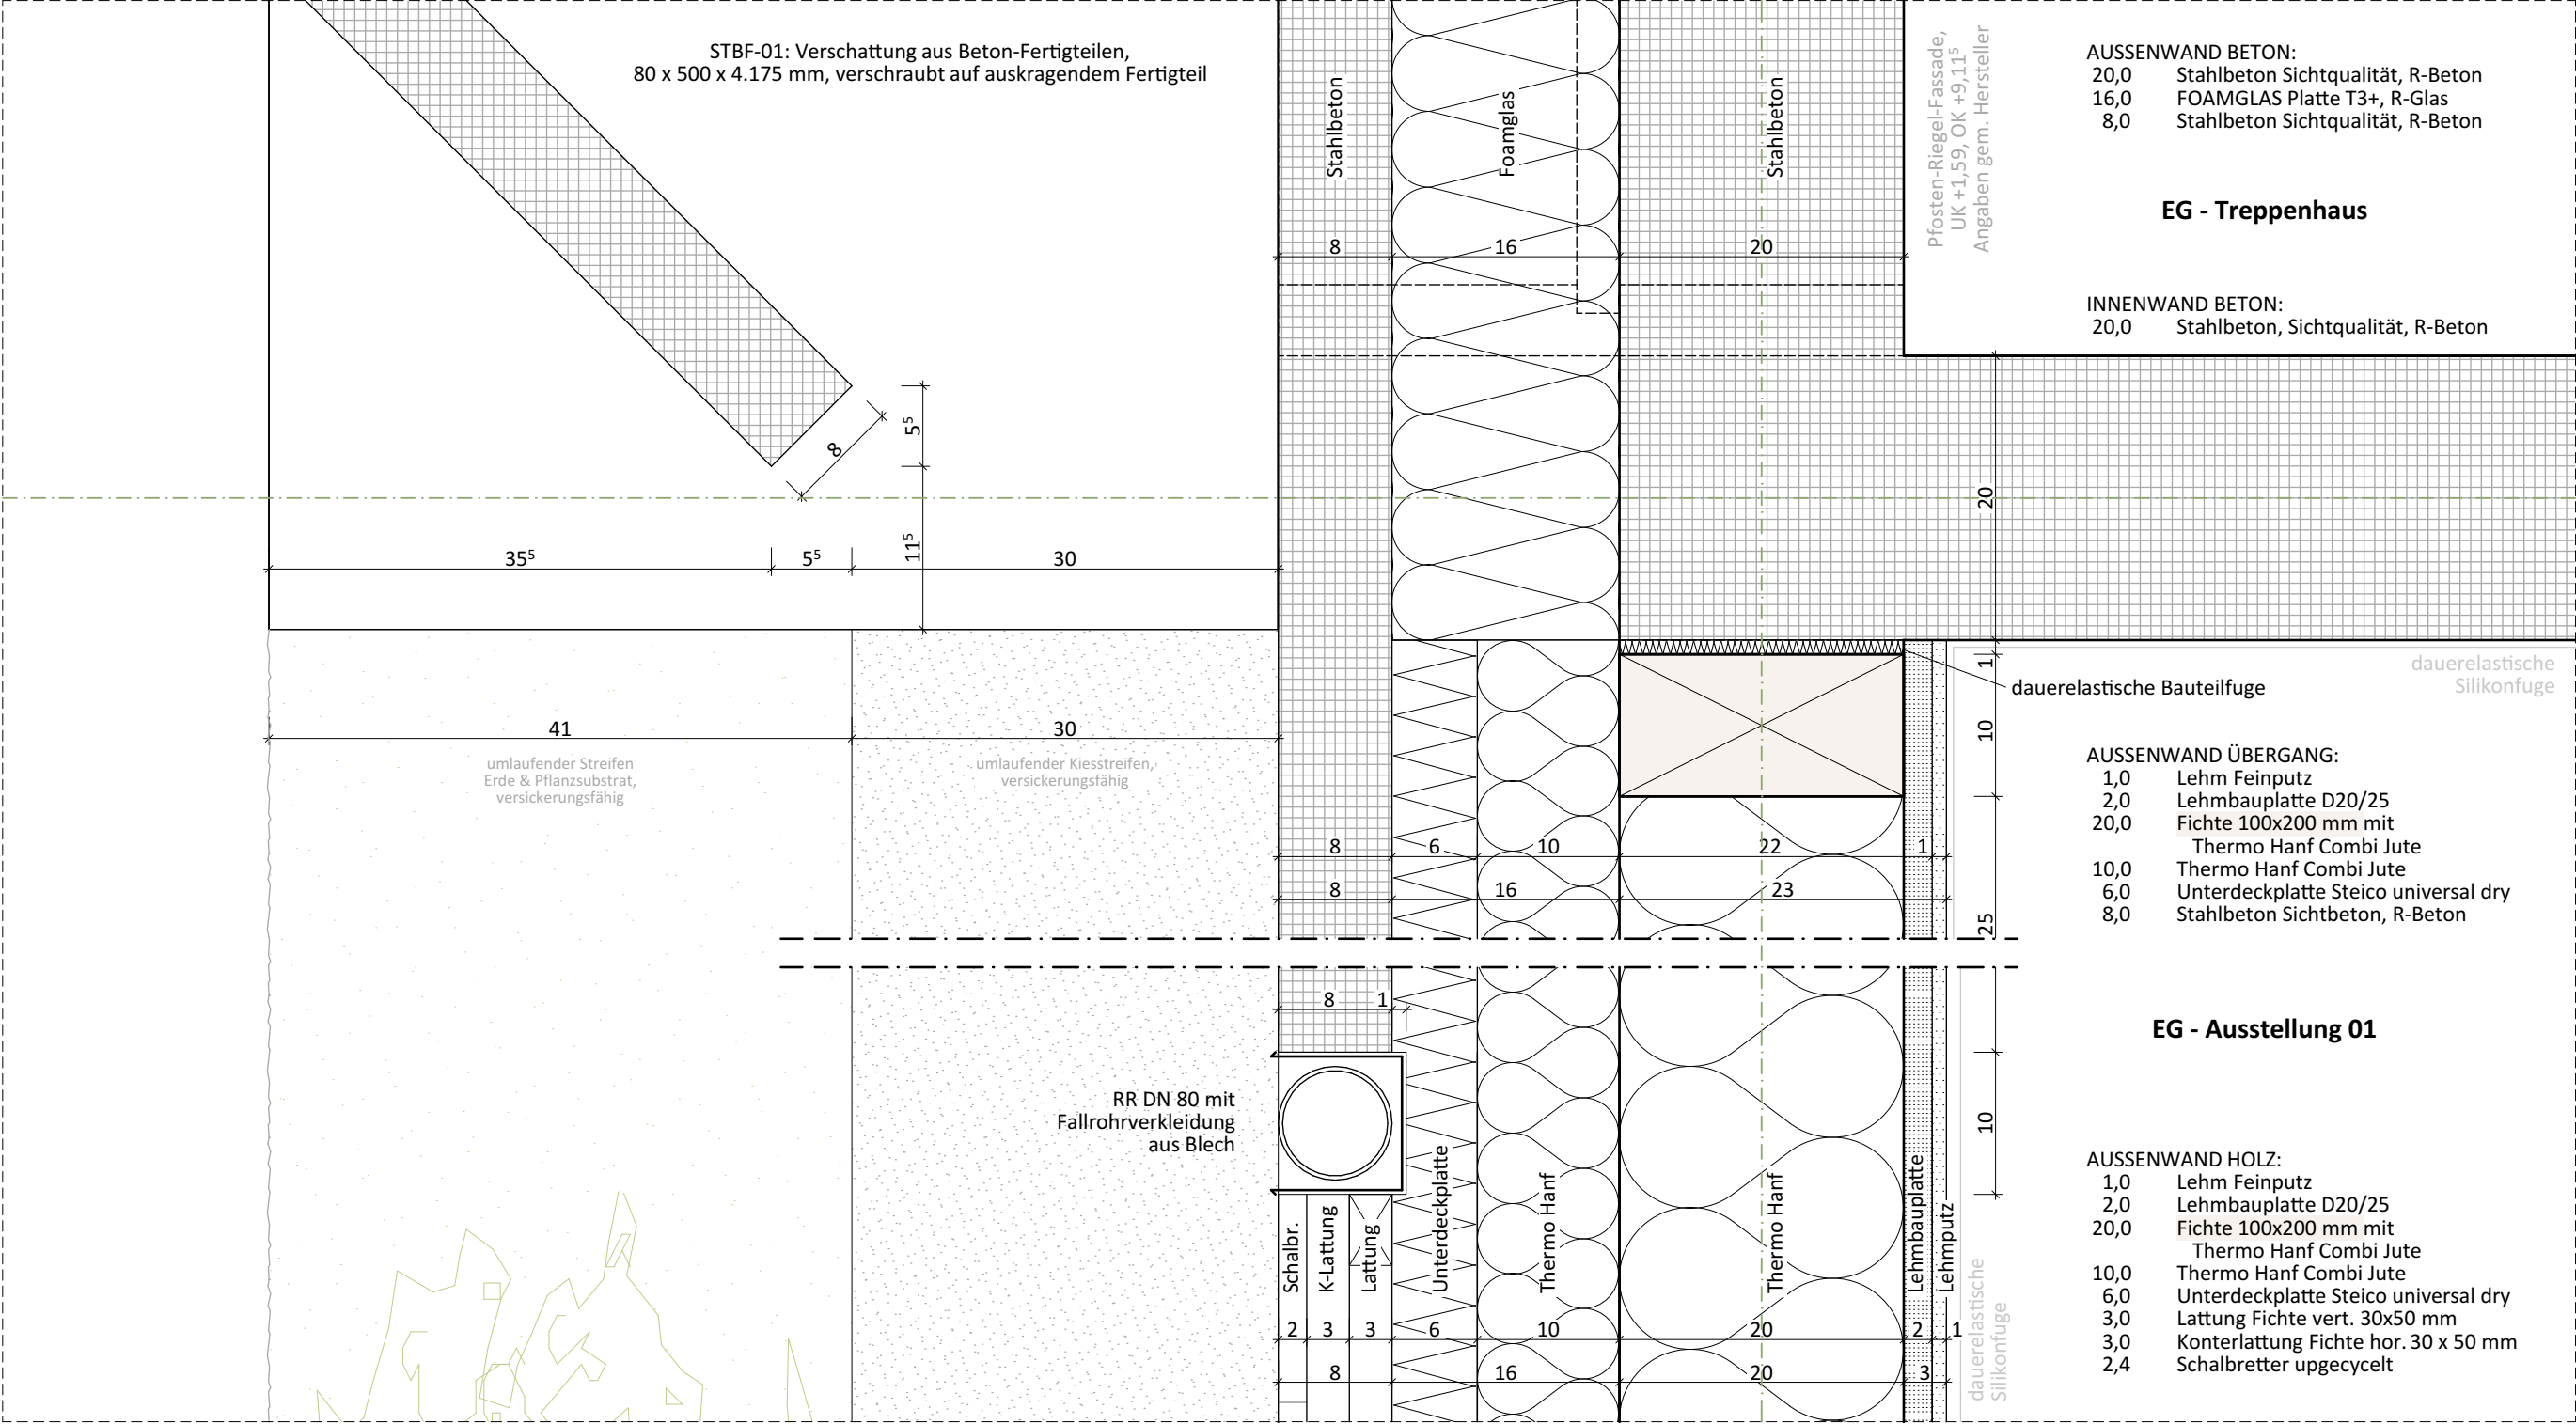

DETAIL D-01 - M 1:5