


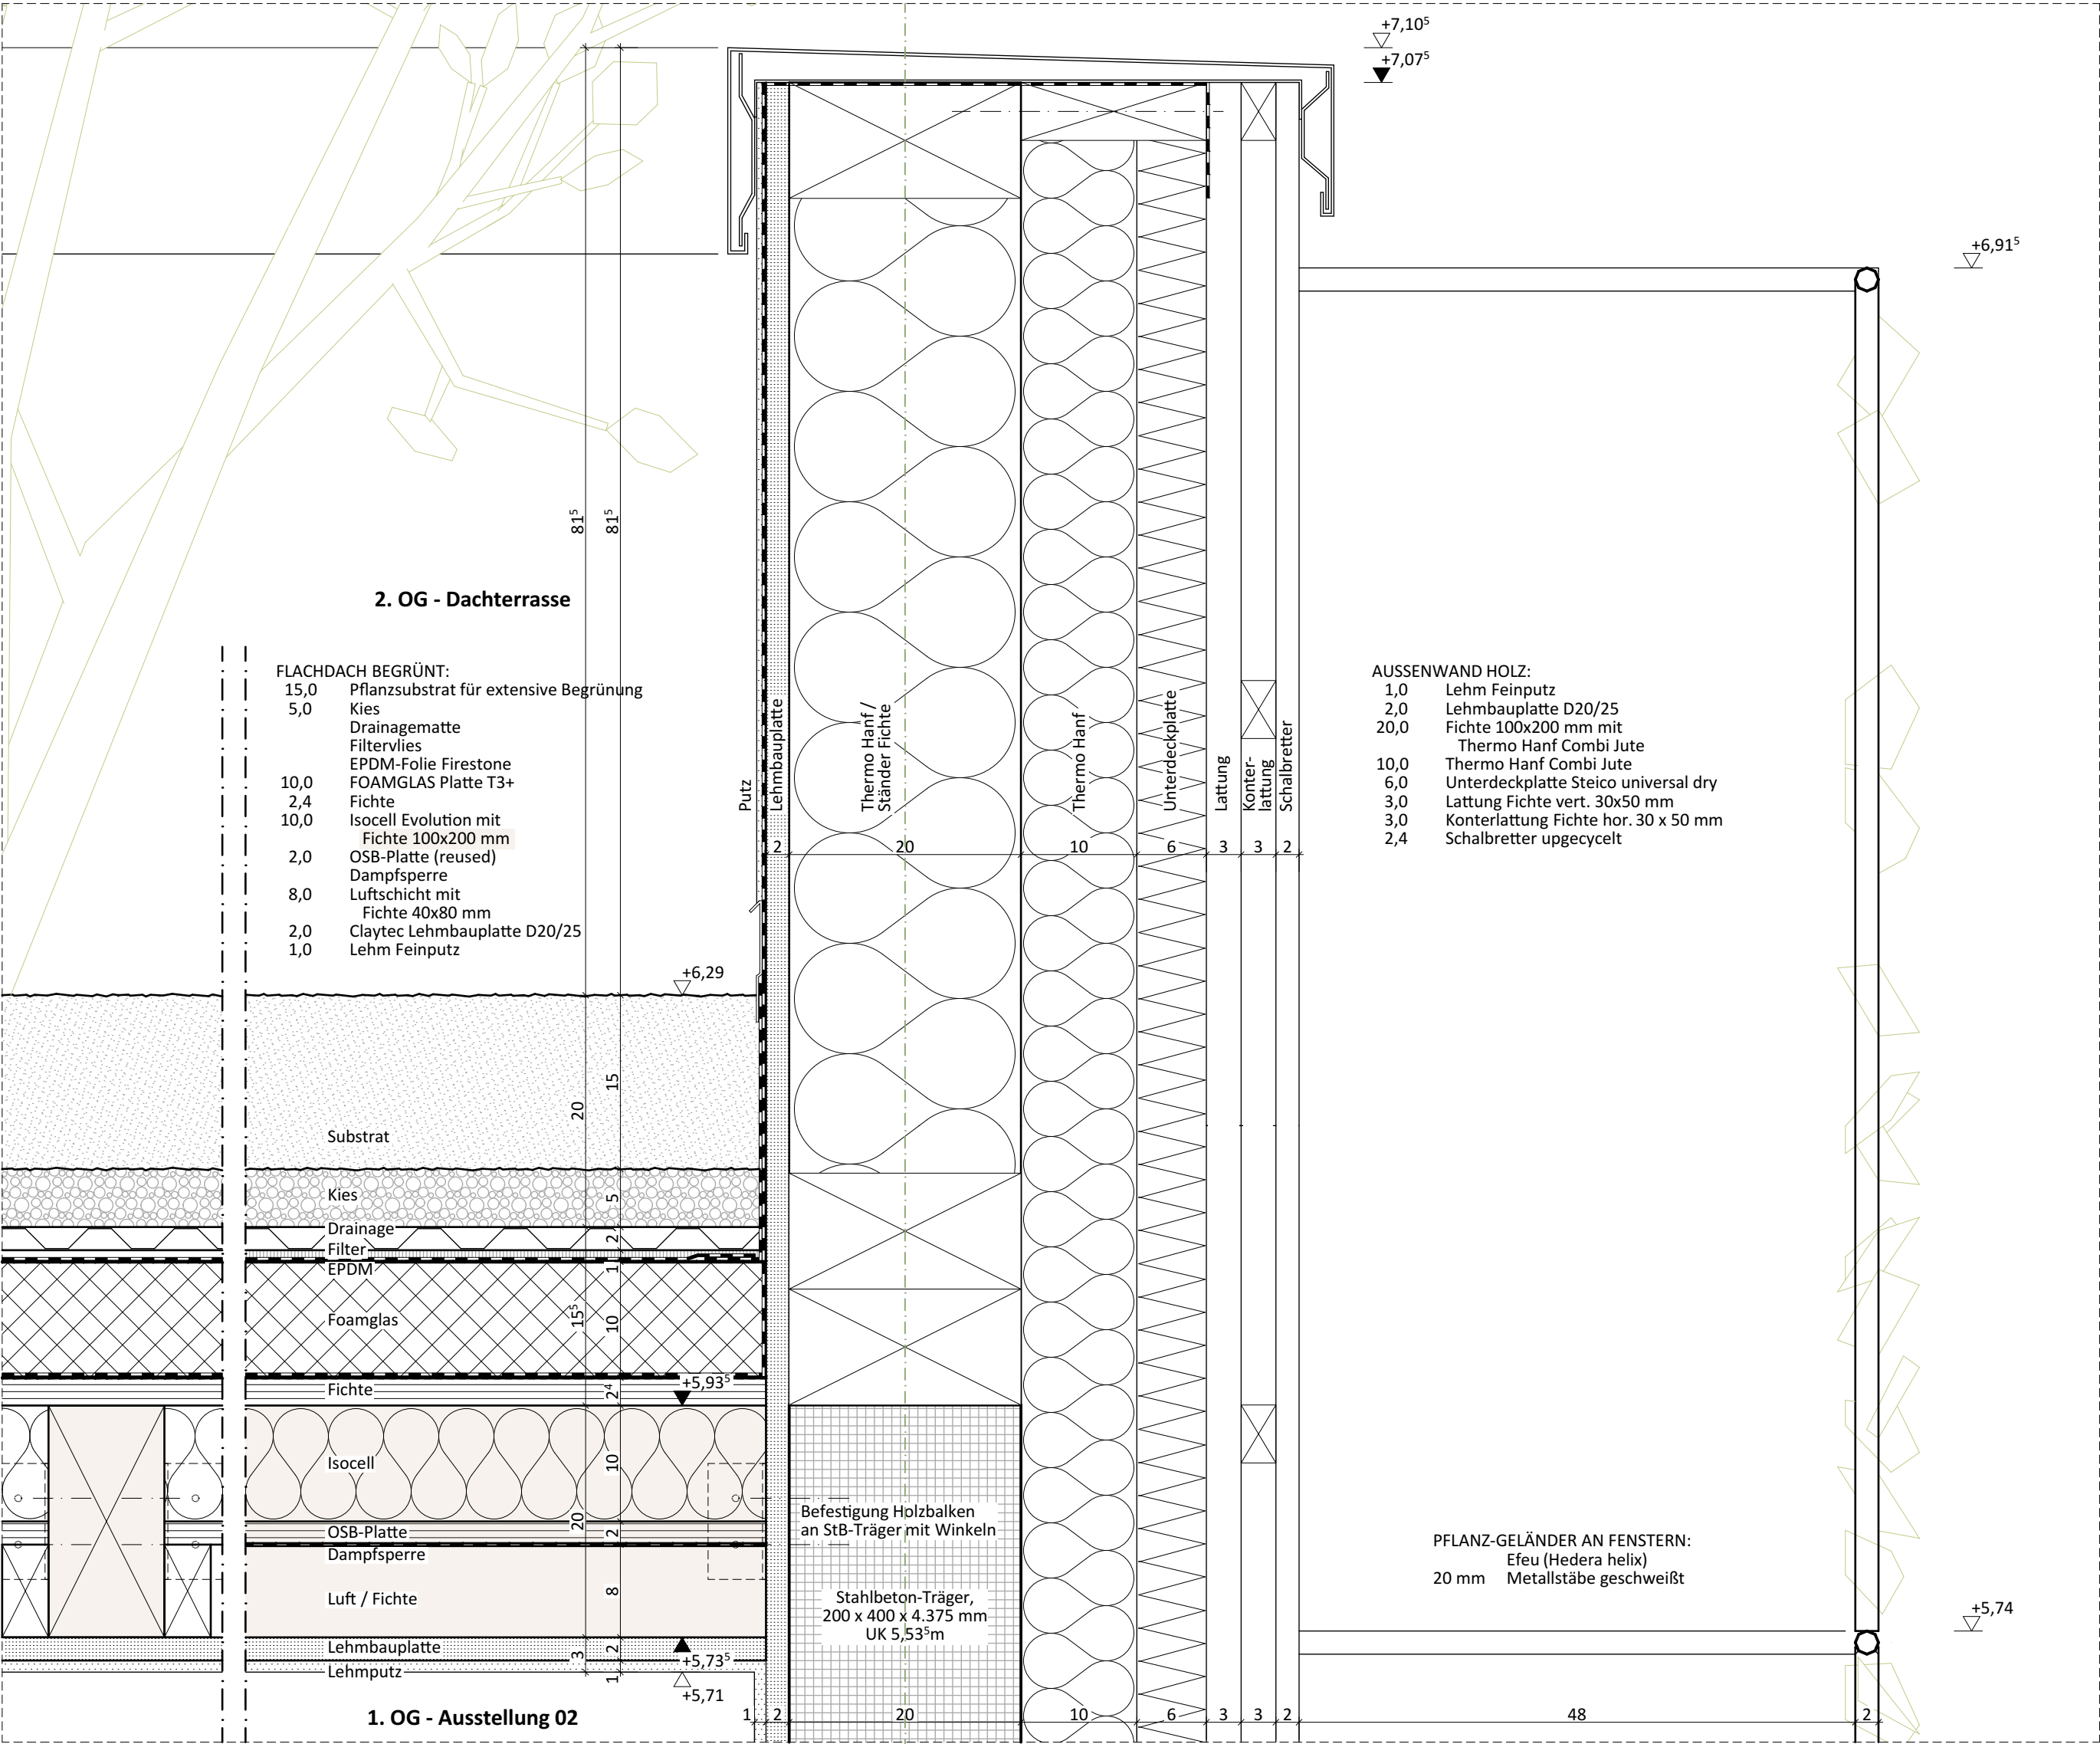

DETAIL D-02 - M 1:5