


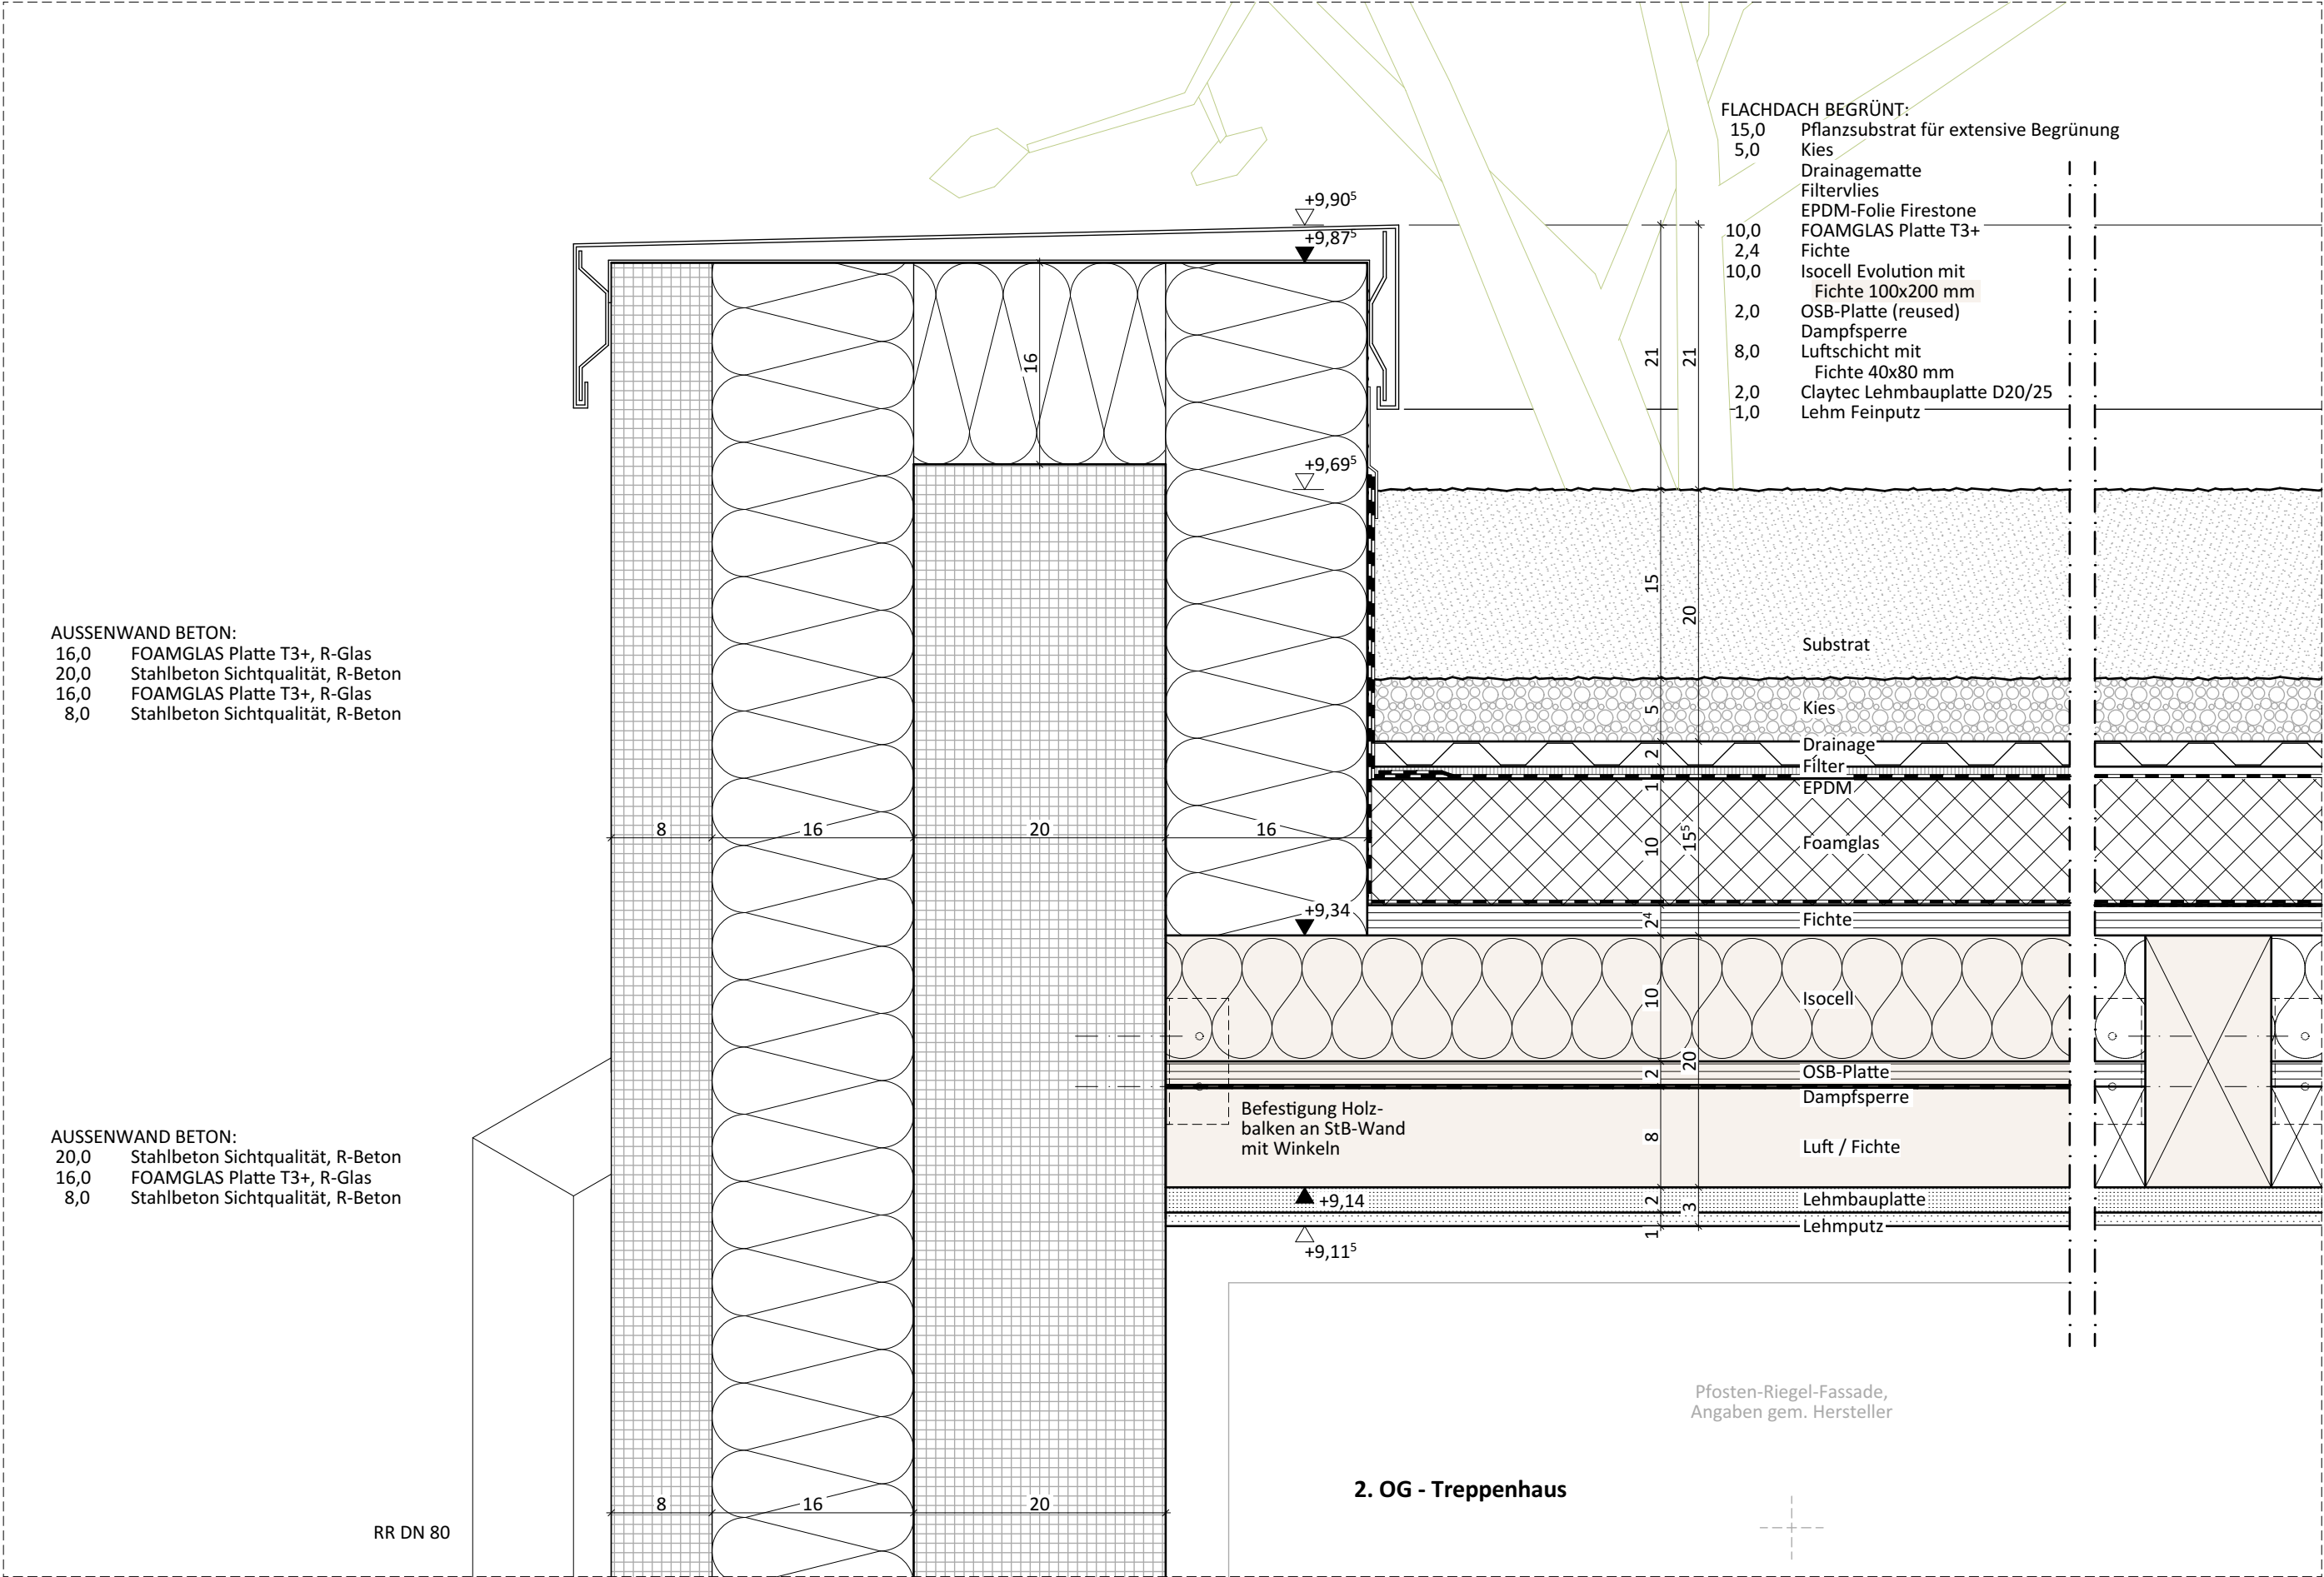

DETAIL D-03 - M 1:5