


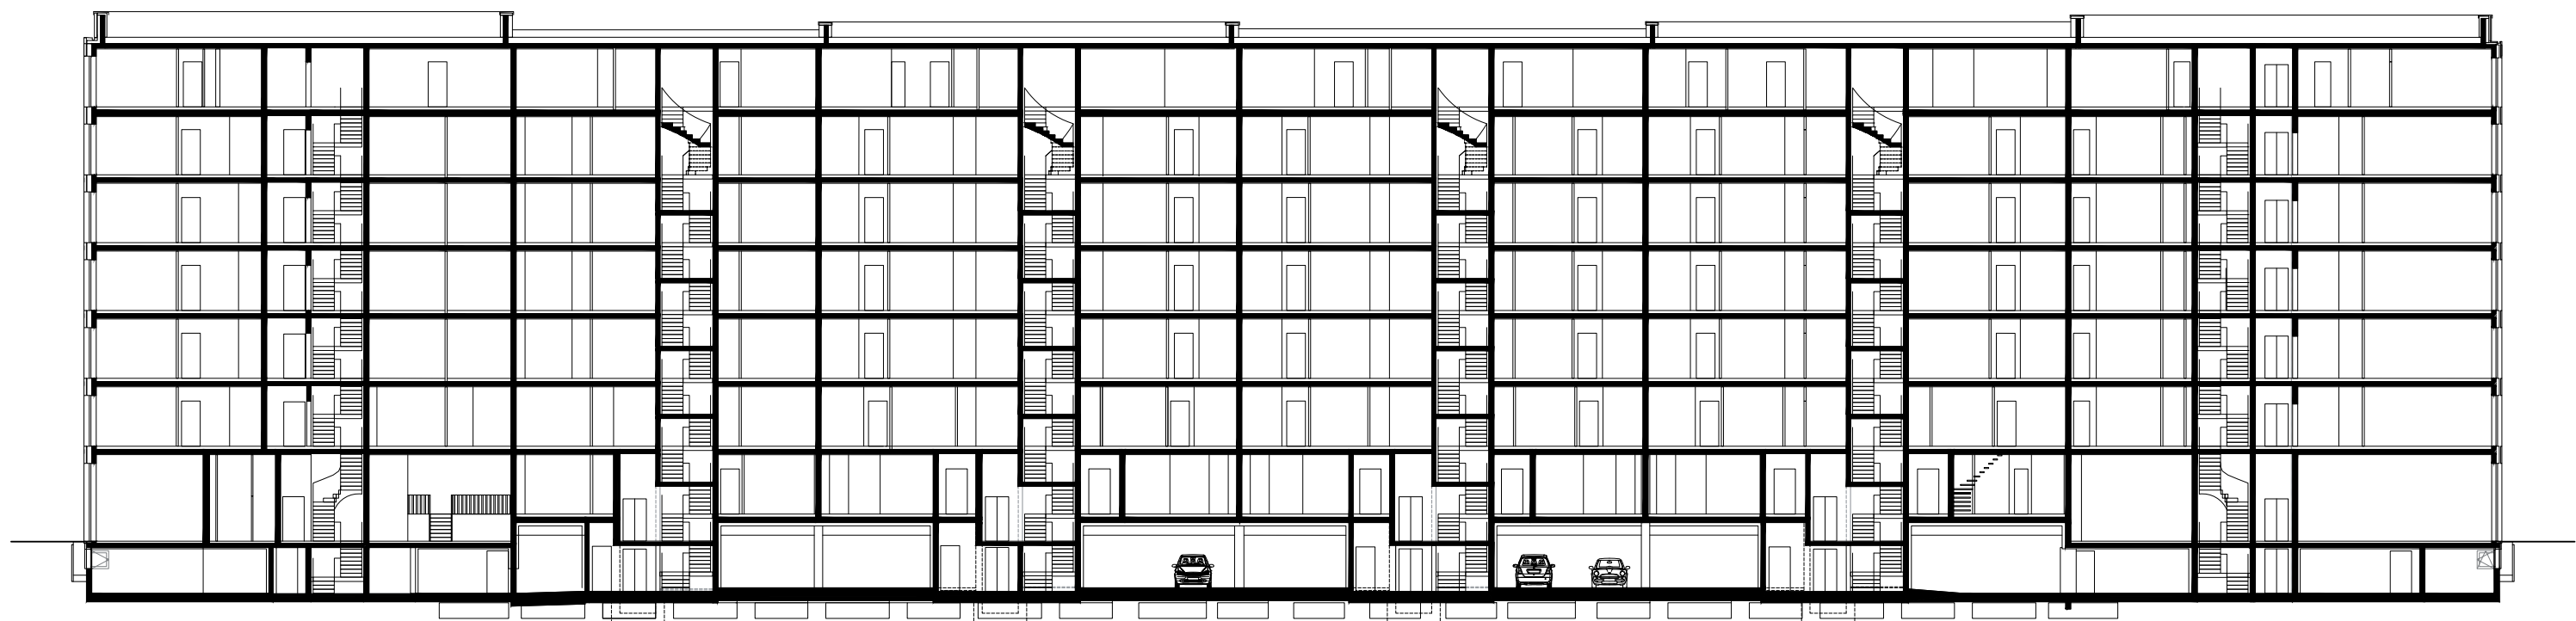

Section B-B

0 10 m