


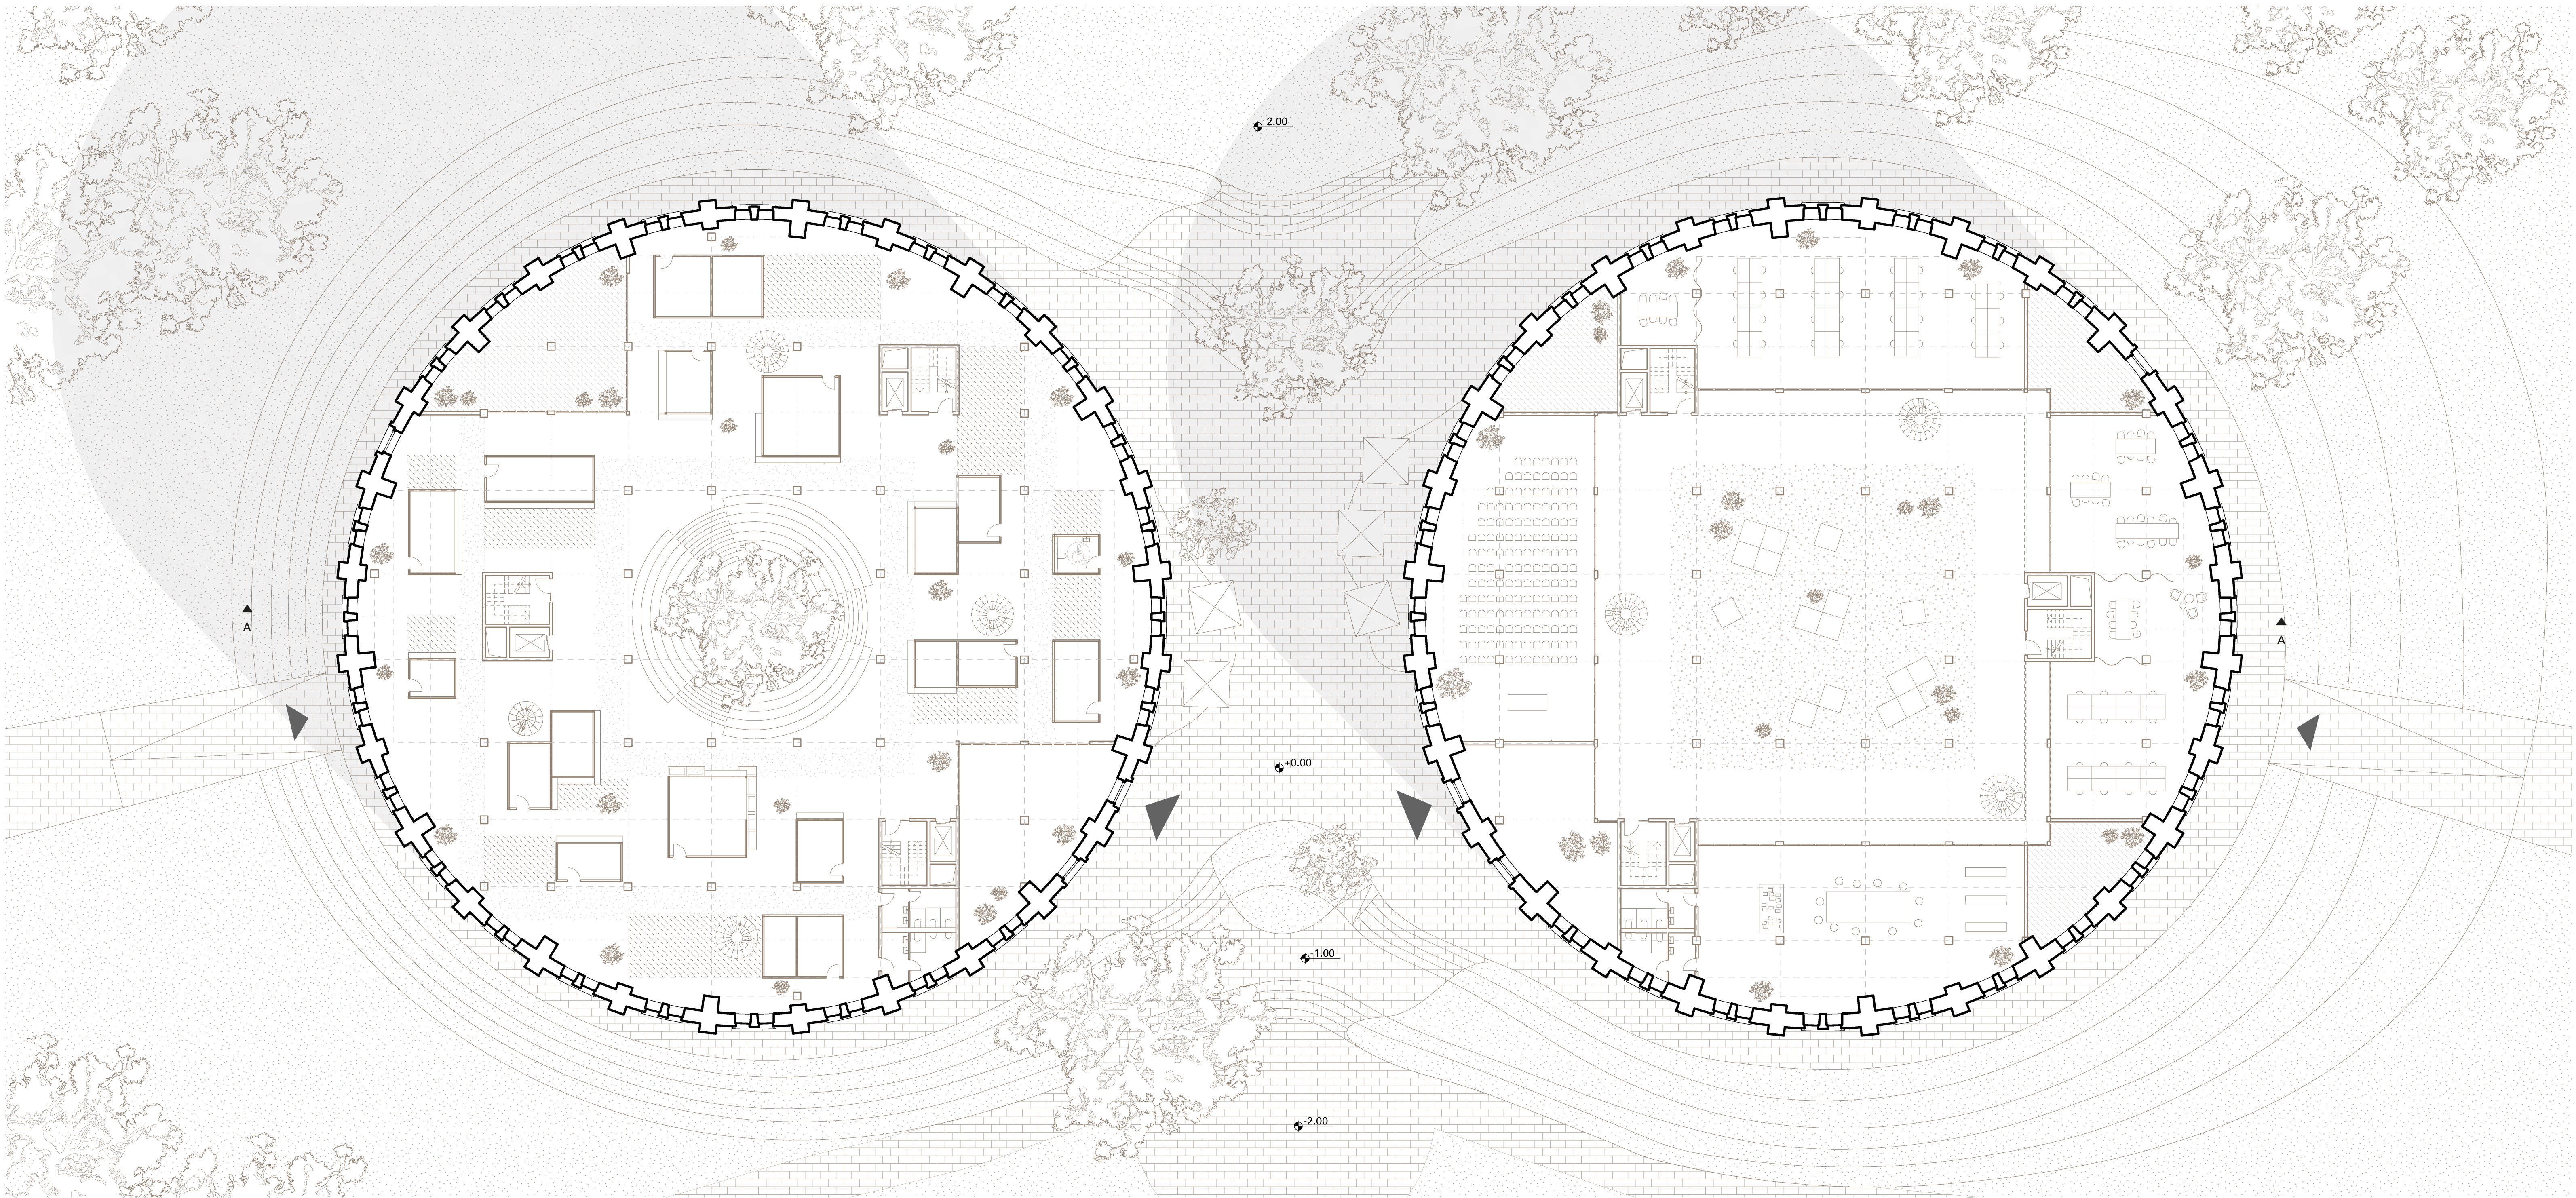

Grundriss Erdgeschoss
1:200

