


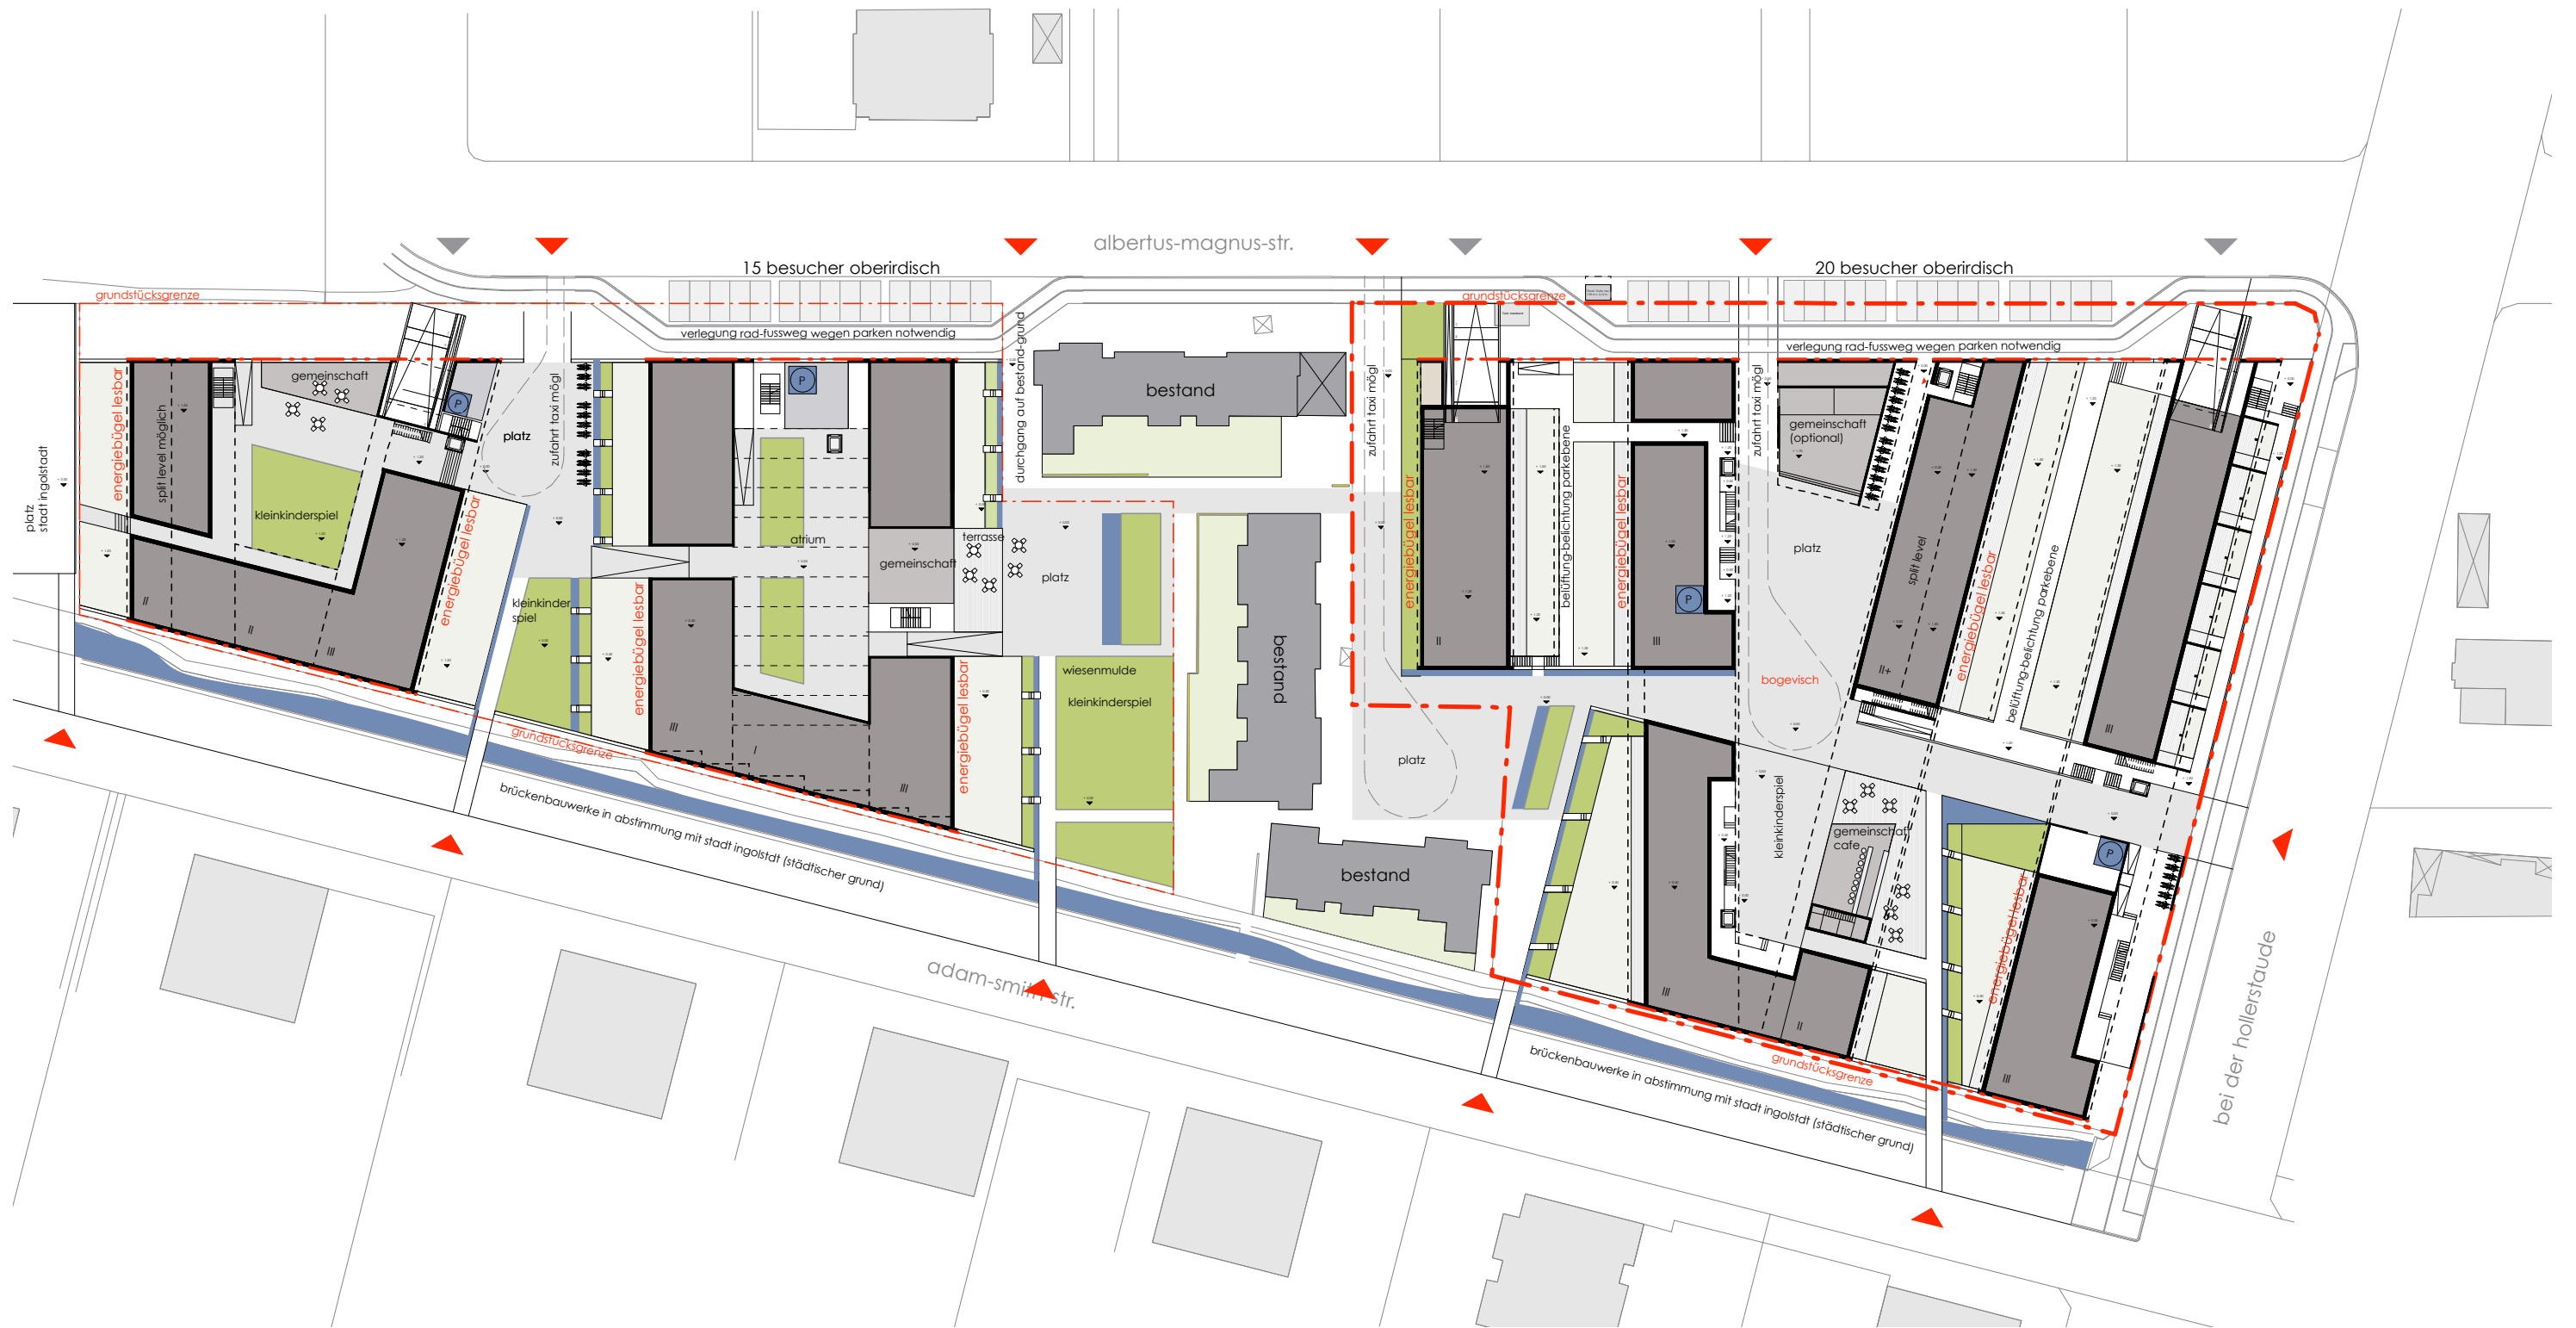

masterplan 1:800