
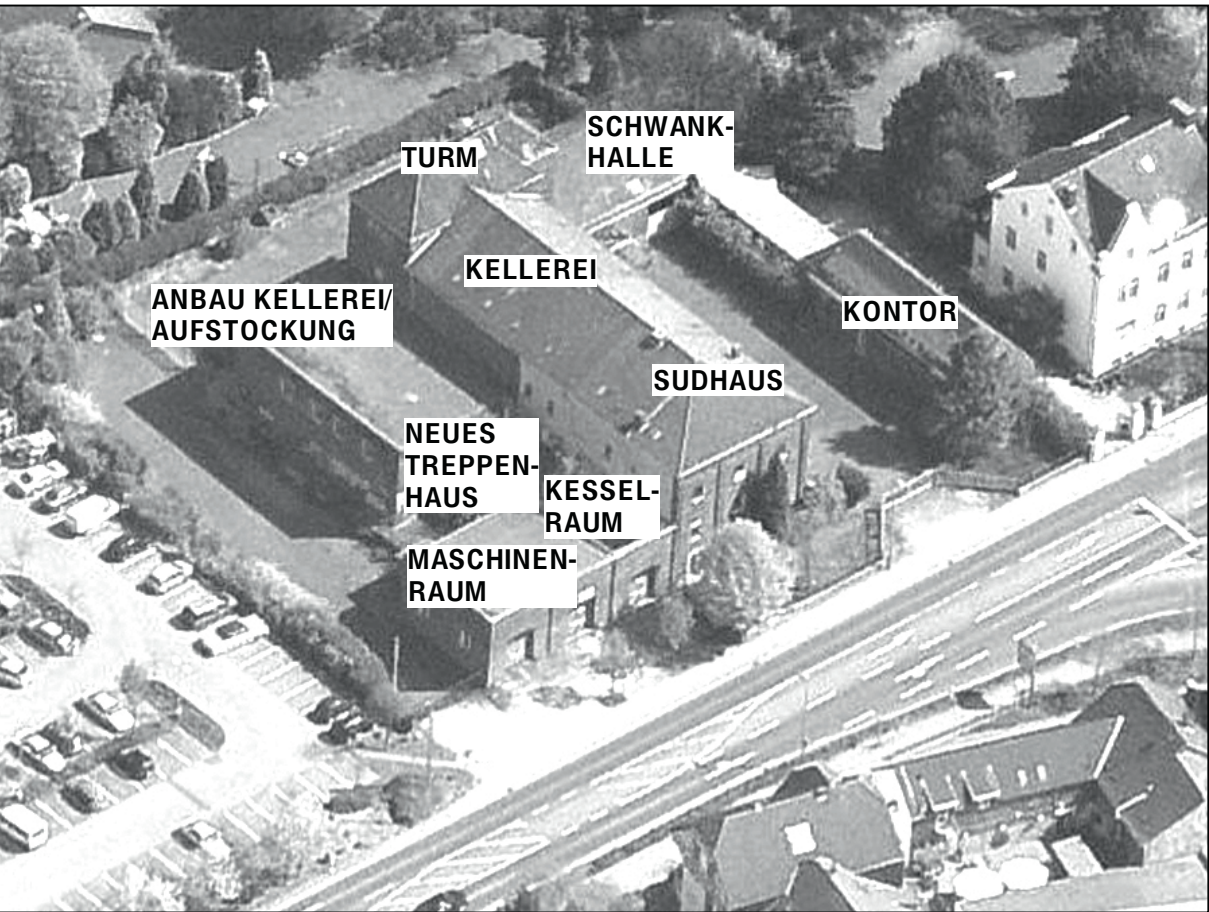


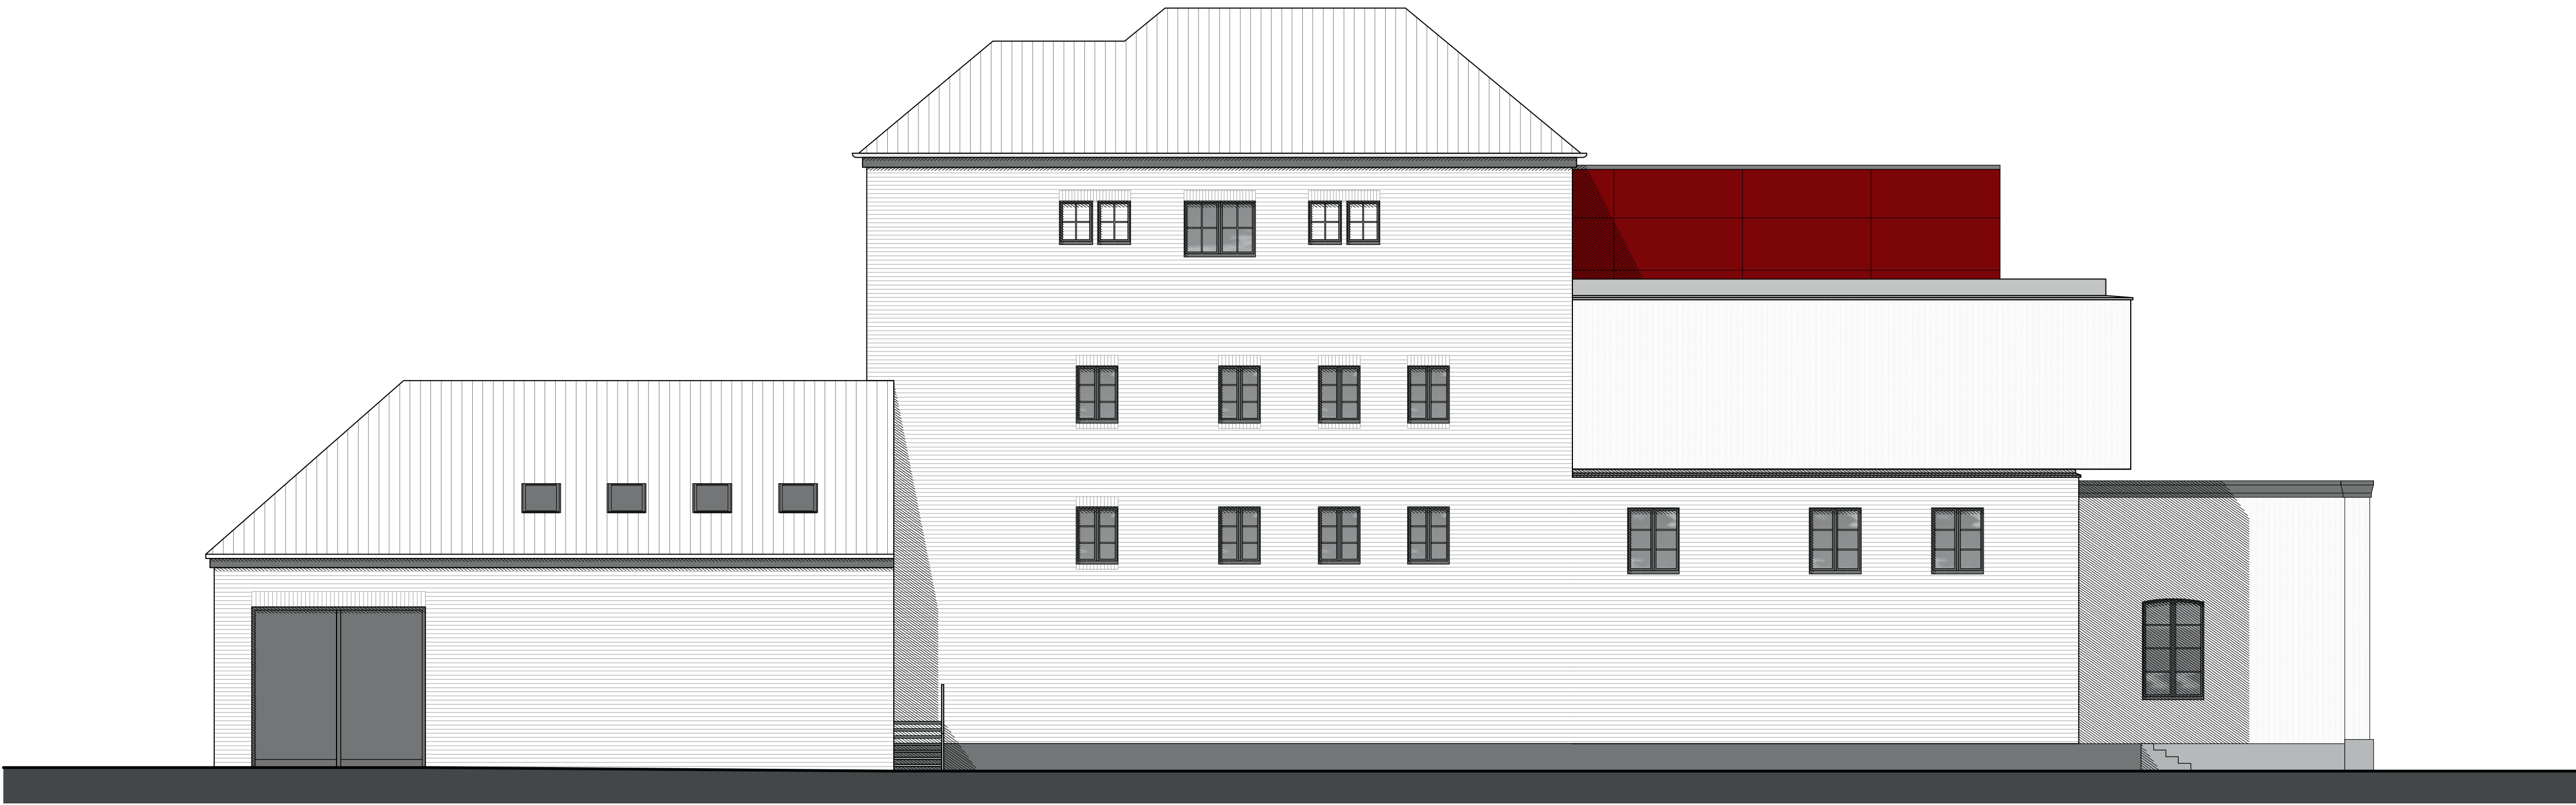

BAUHERR	ALTE BRAUEREI PROJEKTGESELLSCHAFT mbH KREFELDER STR. 78-82	40670 MEERBUSCH	FN	02159.69 640-0
			FX	02159.69 640-18
ARCHITEKTEN	rheinschiene . architekten FÜRSTENWALL 74	40219 DÜSSELDORF	FN	0211.925 298 22
			FX	0211.925 298 25
STATIK	ING.-BÜRO SCHEUTEN BISMARCKSTRASSE 55	45128 ESSEN	FN	0201.438 68 03
			FX	0201.438 68 05
BRANDSCHUTZ	PAUL CORALL DIPL.-ING. (VDI) HOCHSTRASSE 18	40670 MEERBUSCH	FN	02159.69 642-0
			FX	02159.69 642-60
HLSE (PLANUNG)	GUT INGENIEURGESELLSCHAFT mbH KÖLNER STRASSE 28	41363 JÜCHEN	FN	02165.9170-0
			FX	02165.9170-29

PHASE	BESTAND NACH UMBAU		
PROJEKT	UMBAU DER EHEM. BRAUEREI BACHER, MEERBUSCH-OSTERATH		
INHALT	ANSICHT HOF ANSICHT RÜCKSEITE	MASSTAB	1:100
		INDEX/DATUM	20.09.2010
PLAN NR.	08023-BN-A-203/204	GEZ.	js
		DATUM	20.09.2010