


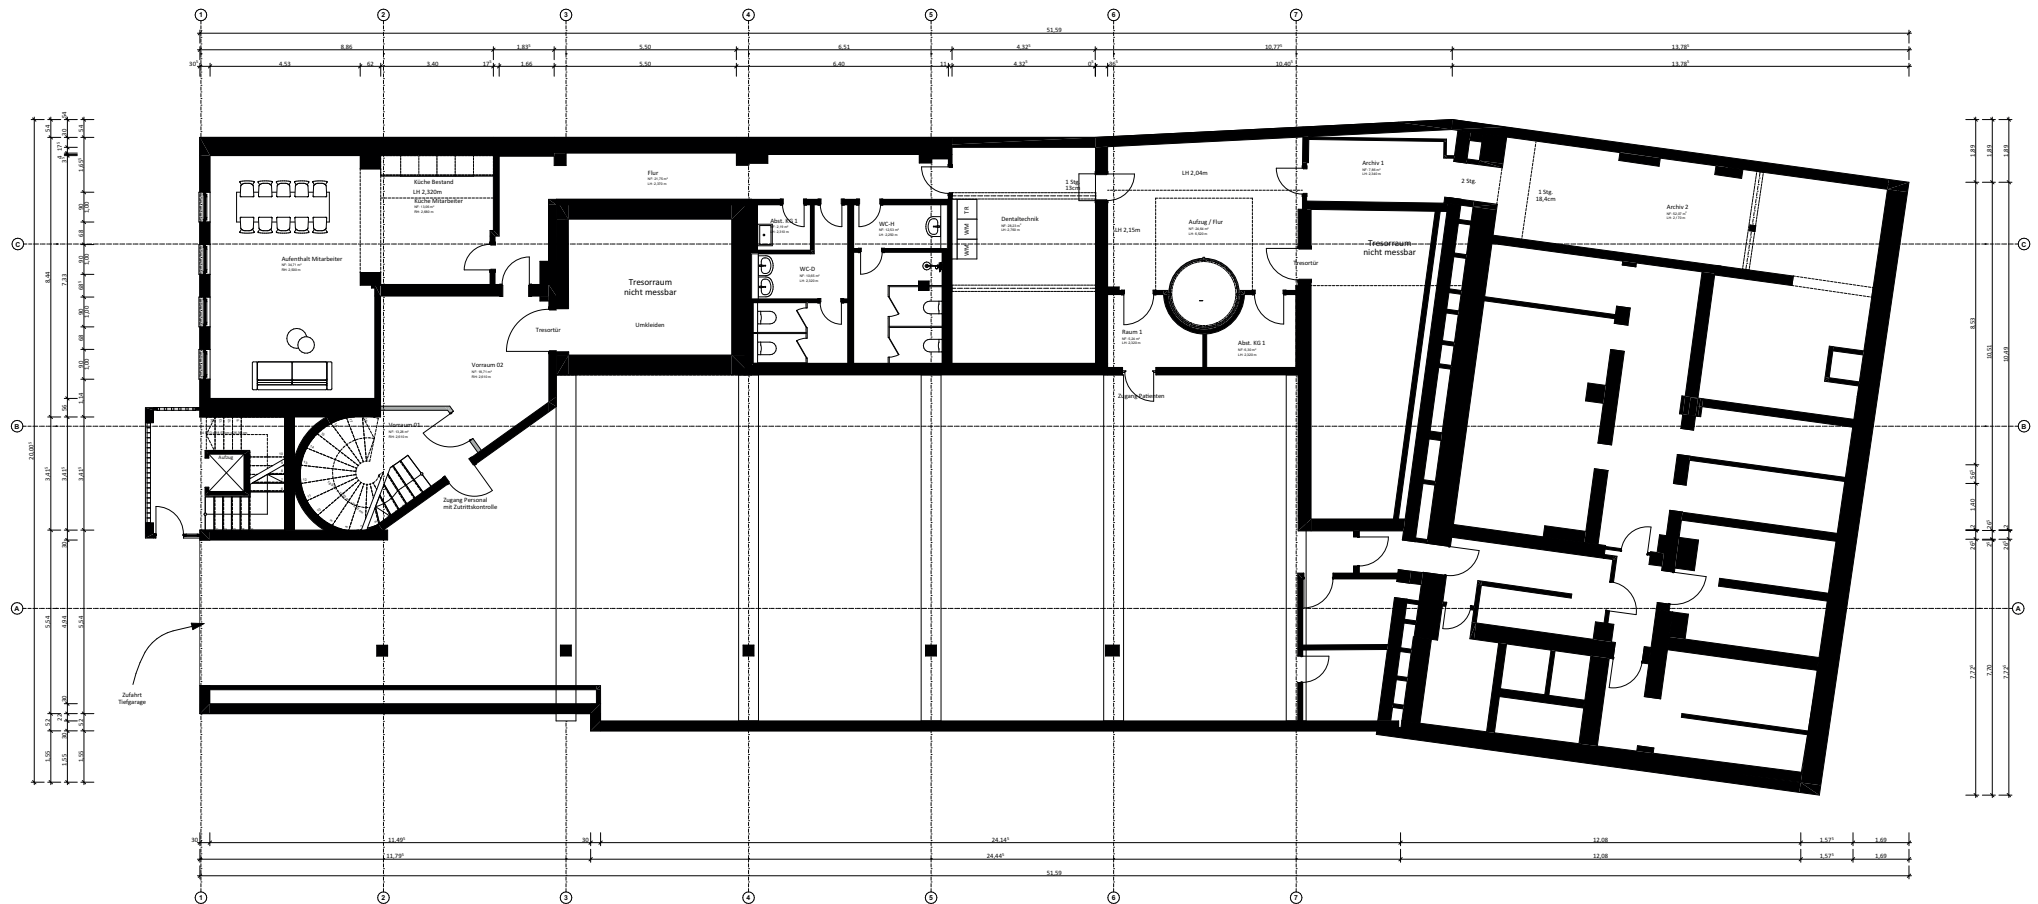

Grundriss | M1:100