

+100.30

21 | +95.30

20 | +87.64

19 | +83.46

18 | +79.28

17 | +75.02

16 | +70.76

15 | +66.50

14 | +62.24

13 | +57.98

12 | +53.72

11 | +49.45

10 | +45.20

9 | +40.94

8 | +36.68

7 | +32.42

6 | +28.16

5 | +29.90

4 | +19.64

3 | +15.38

2 | +11.12

1 | +6.86

GF | ±0.00


-1 | -4.78

-2 | -8.81

-3 | -12.96

-4 | -17.11

-5 | -21.26

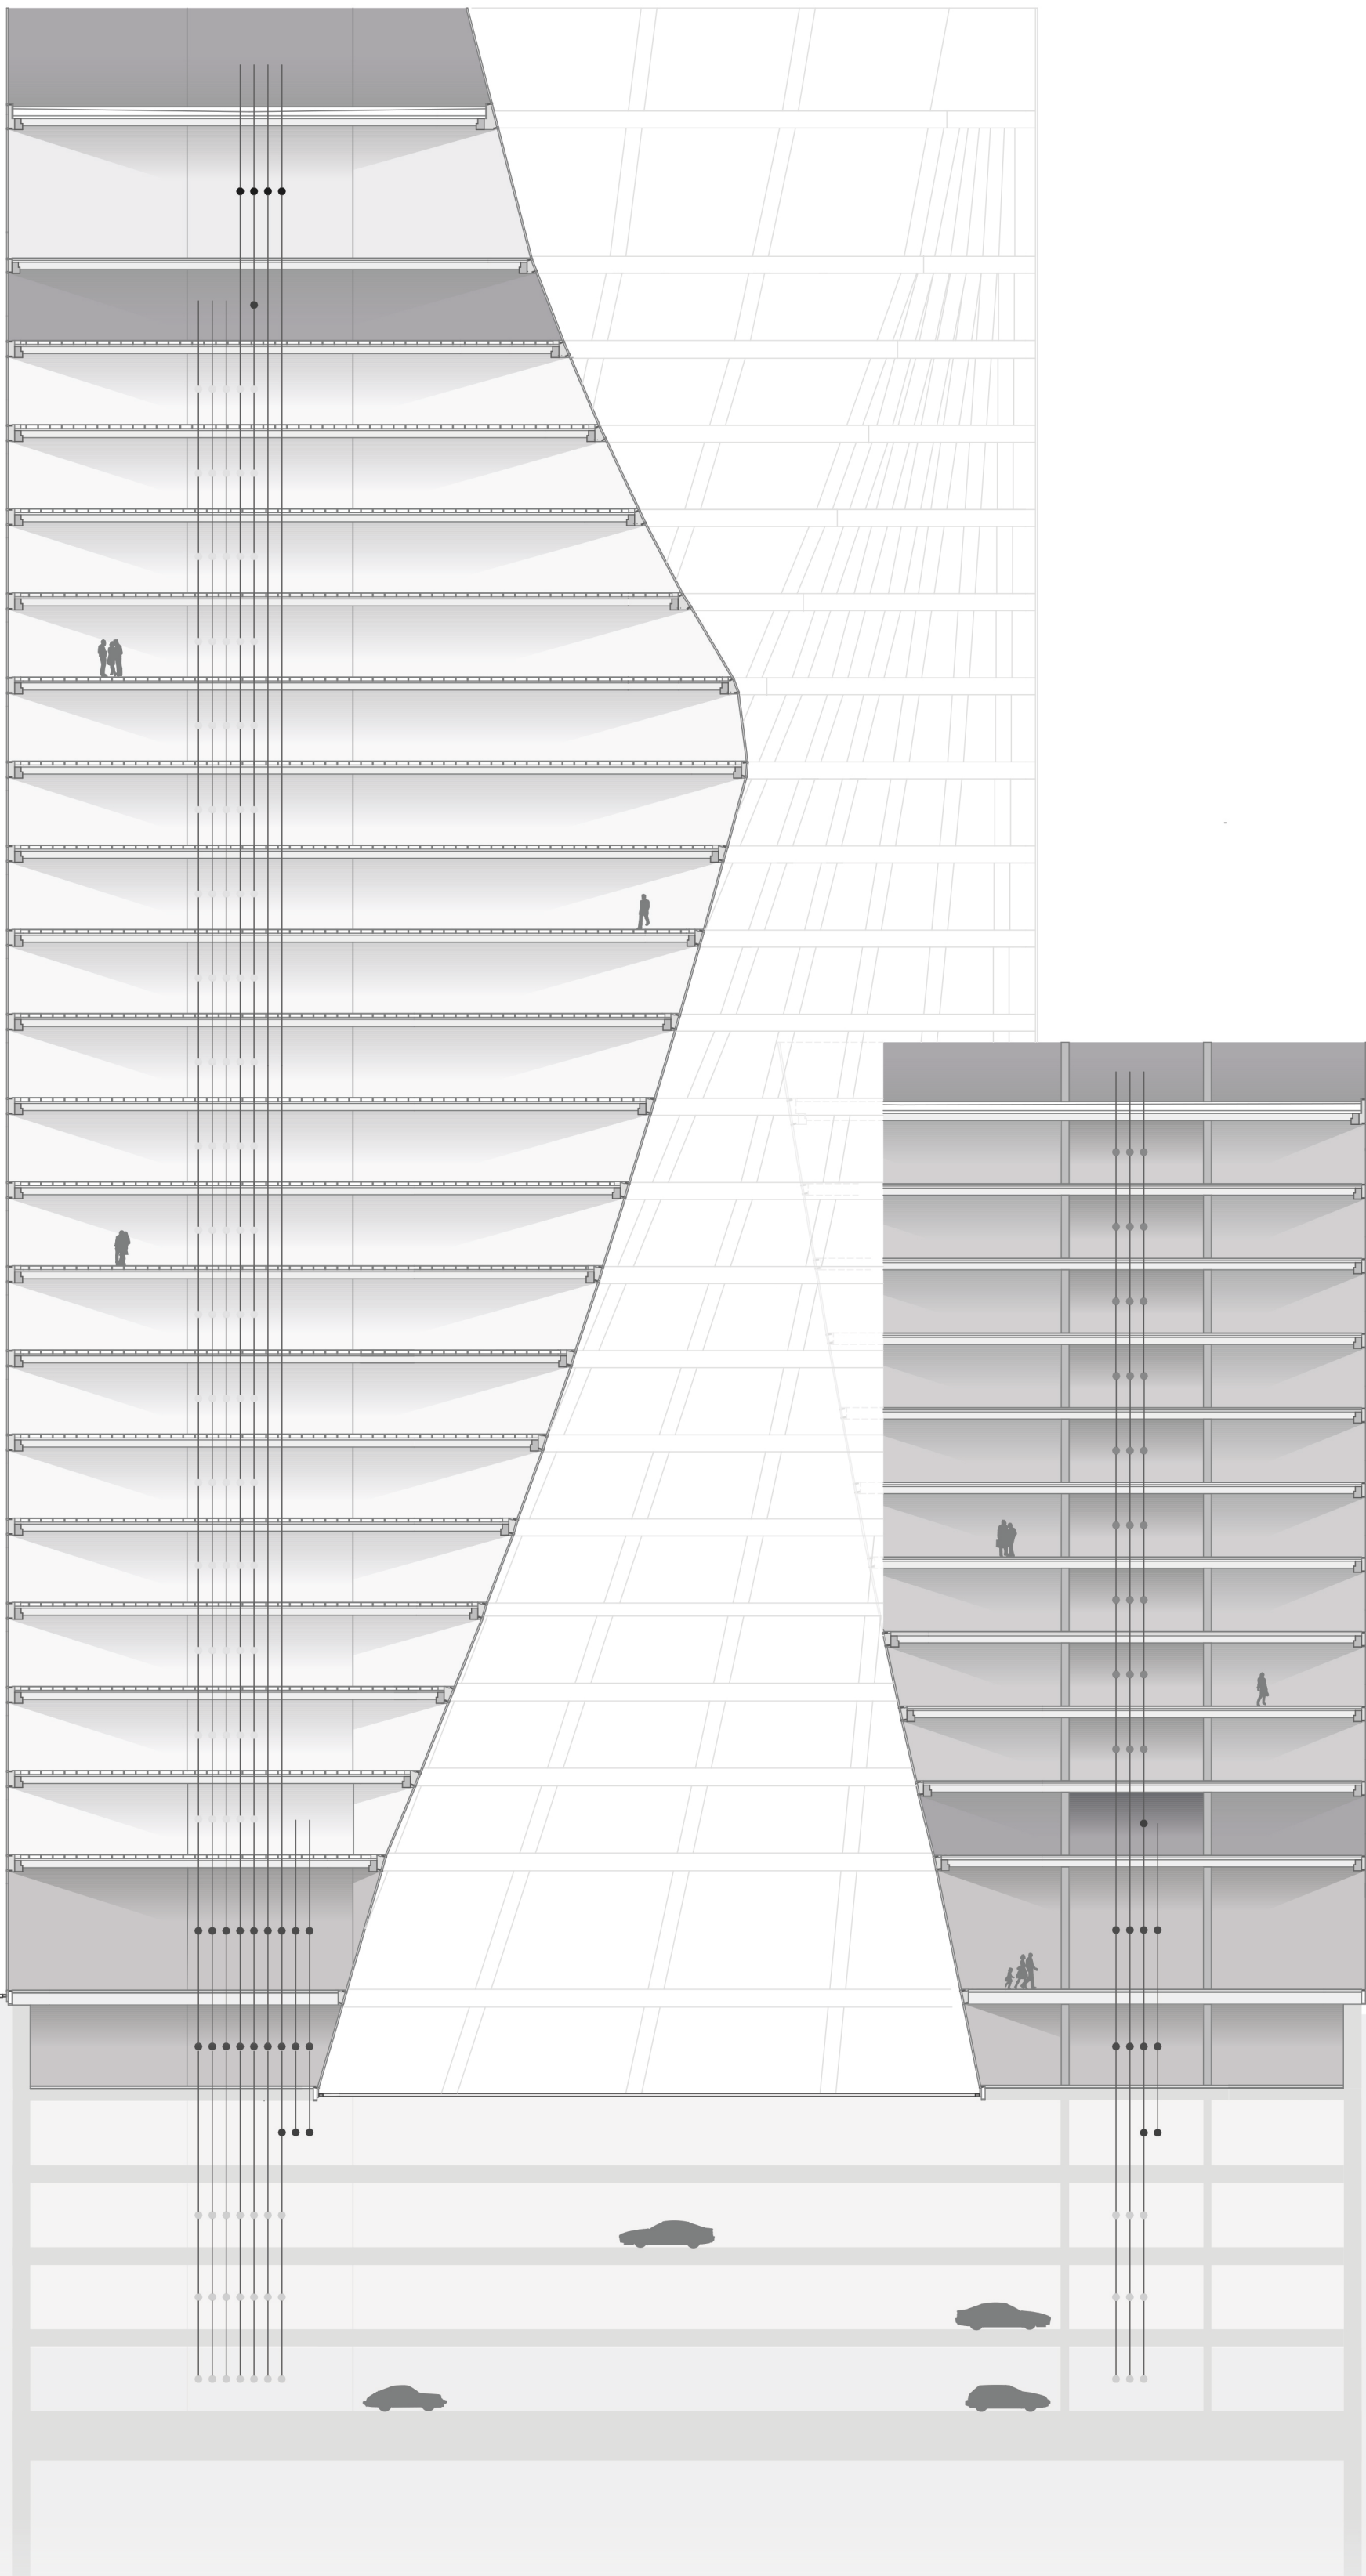

FUNCTIONS / LEVEL

LOBBY / SHOPS ■

OFFICE ■

SKYBAR ■

HOTEL ■

ROOF / TECHNOLOGY / STORAGE ■

PARKING ■

ELEVATOR STOPS

LOBBY ●

SHOPS ●

OFFICE ●

SKYBAR ●

HOTEL ●

ROOF / TECHNOLOGY / STORAGE ●

PARKING ●

+47.92

+44.92 | 11

+40.80 | 10

+37.02 | 9

+33.24 | 8

+29.46 | 7

+25.68 | 6

+21.90 | 5

+18.12 | 4

+14.34 | 3

+10.56 | 2

+6.78 | 1

±0.00 | GF

-4.78 | -1

-8.81 | -2

-12.96 | -3

-17.11 | -4

-21.26 | -5