



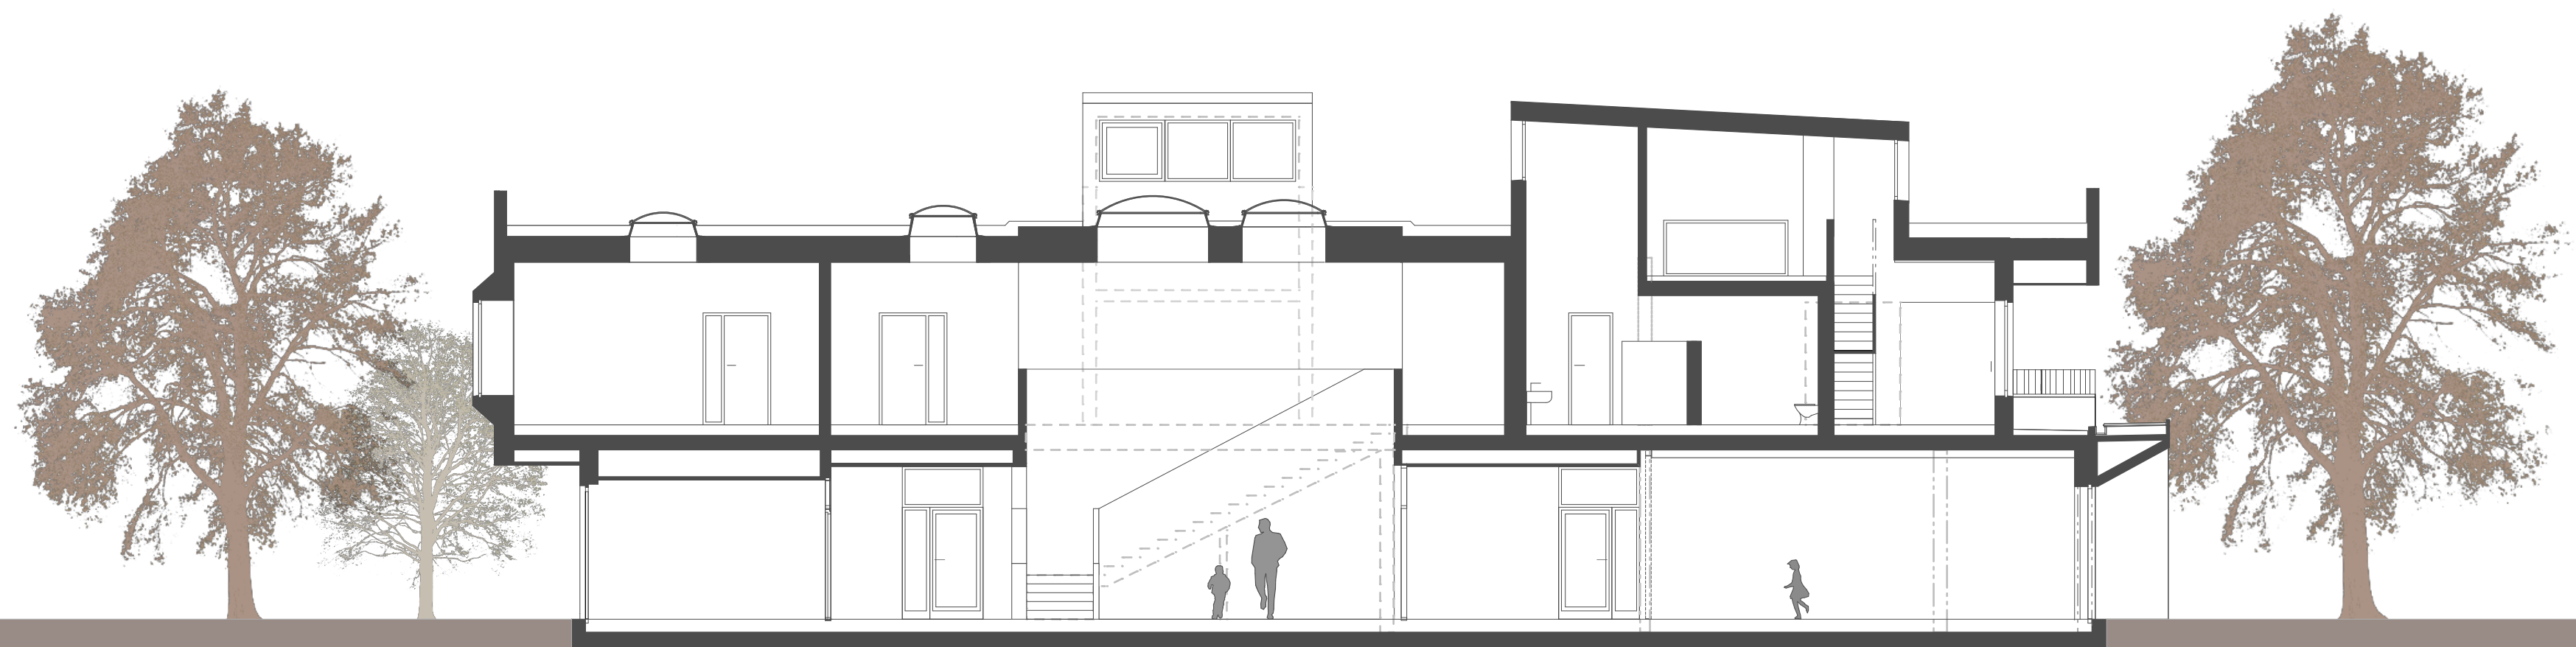

Schnitt 01-01

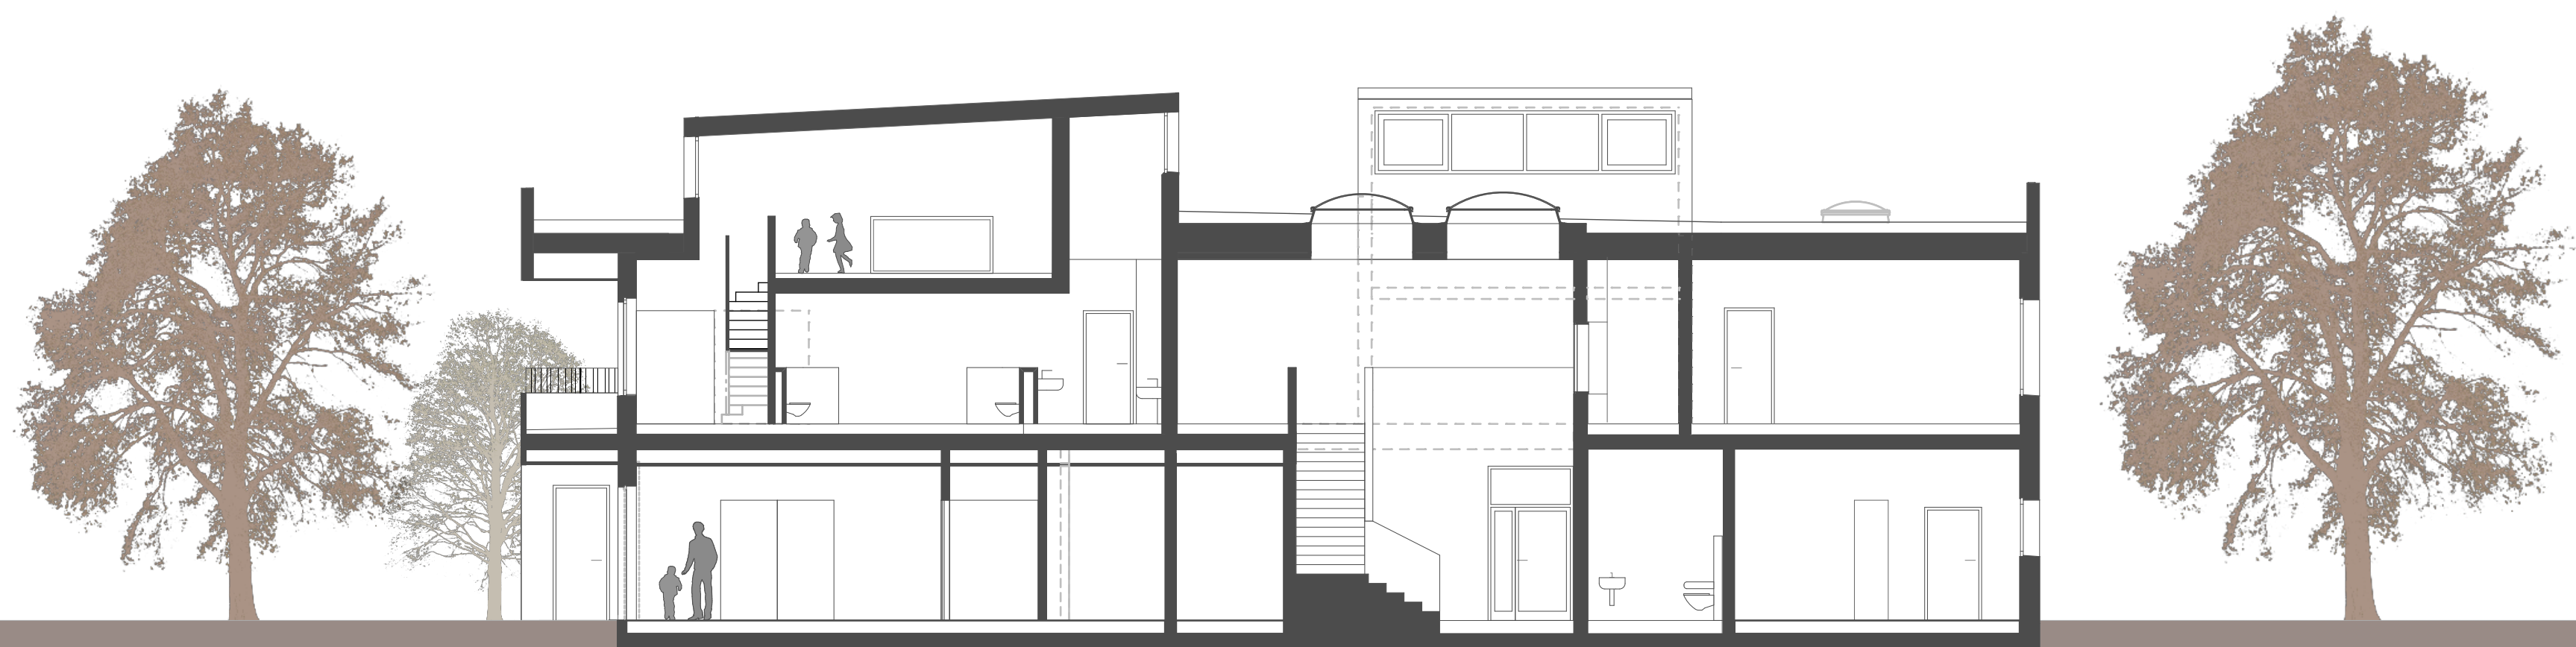

Schnitt 02-02