


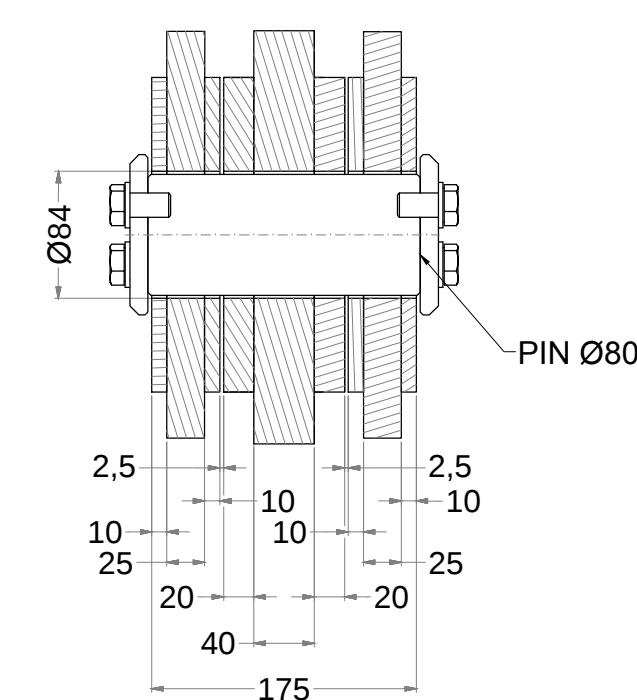


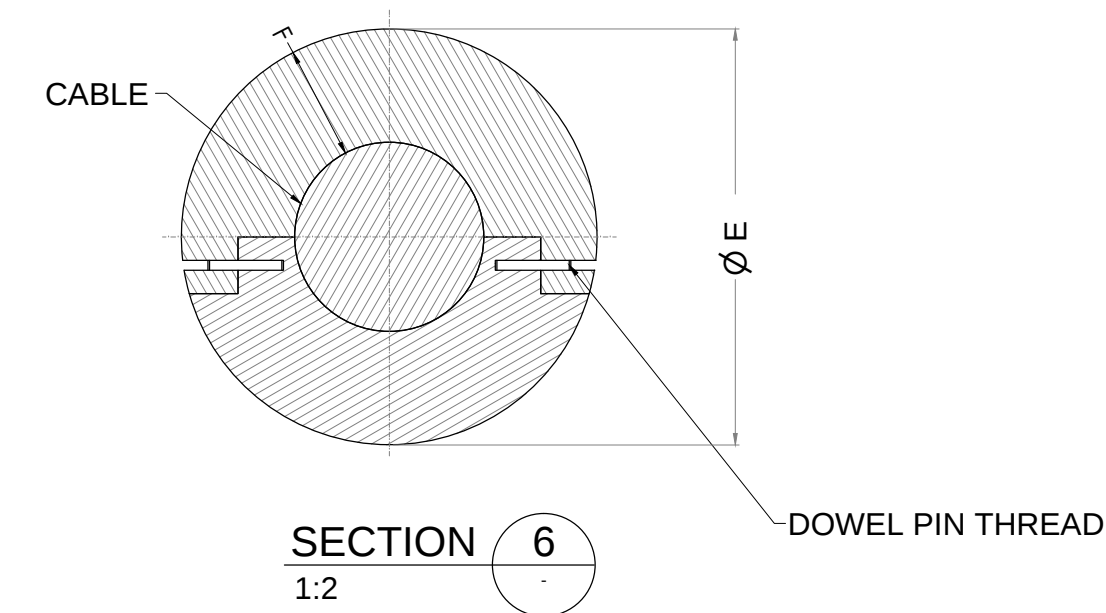

SECTION 3
1:5

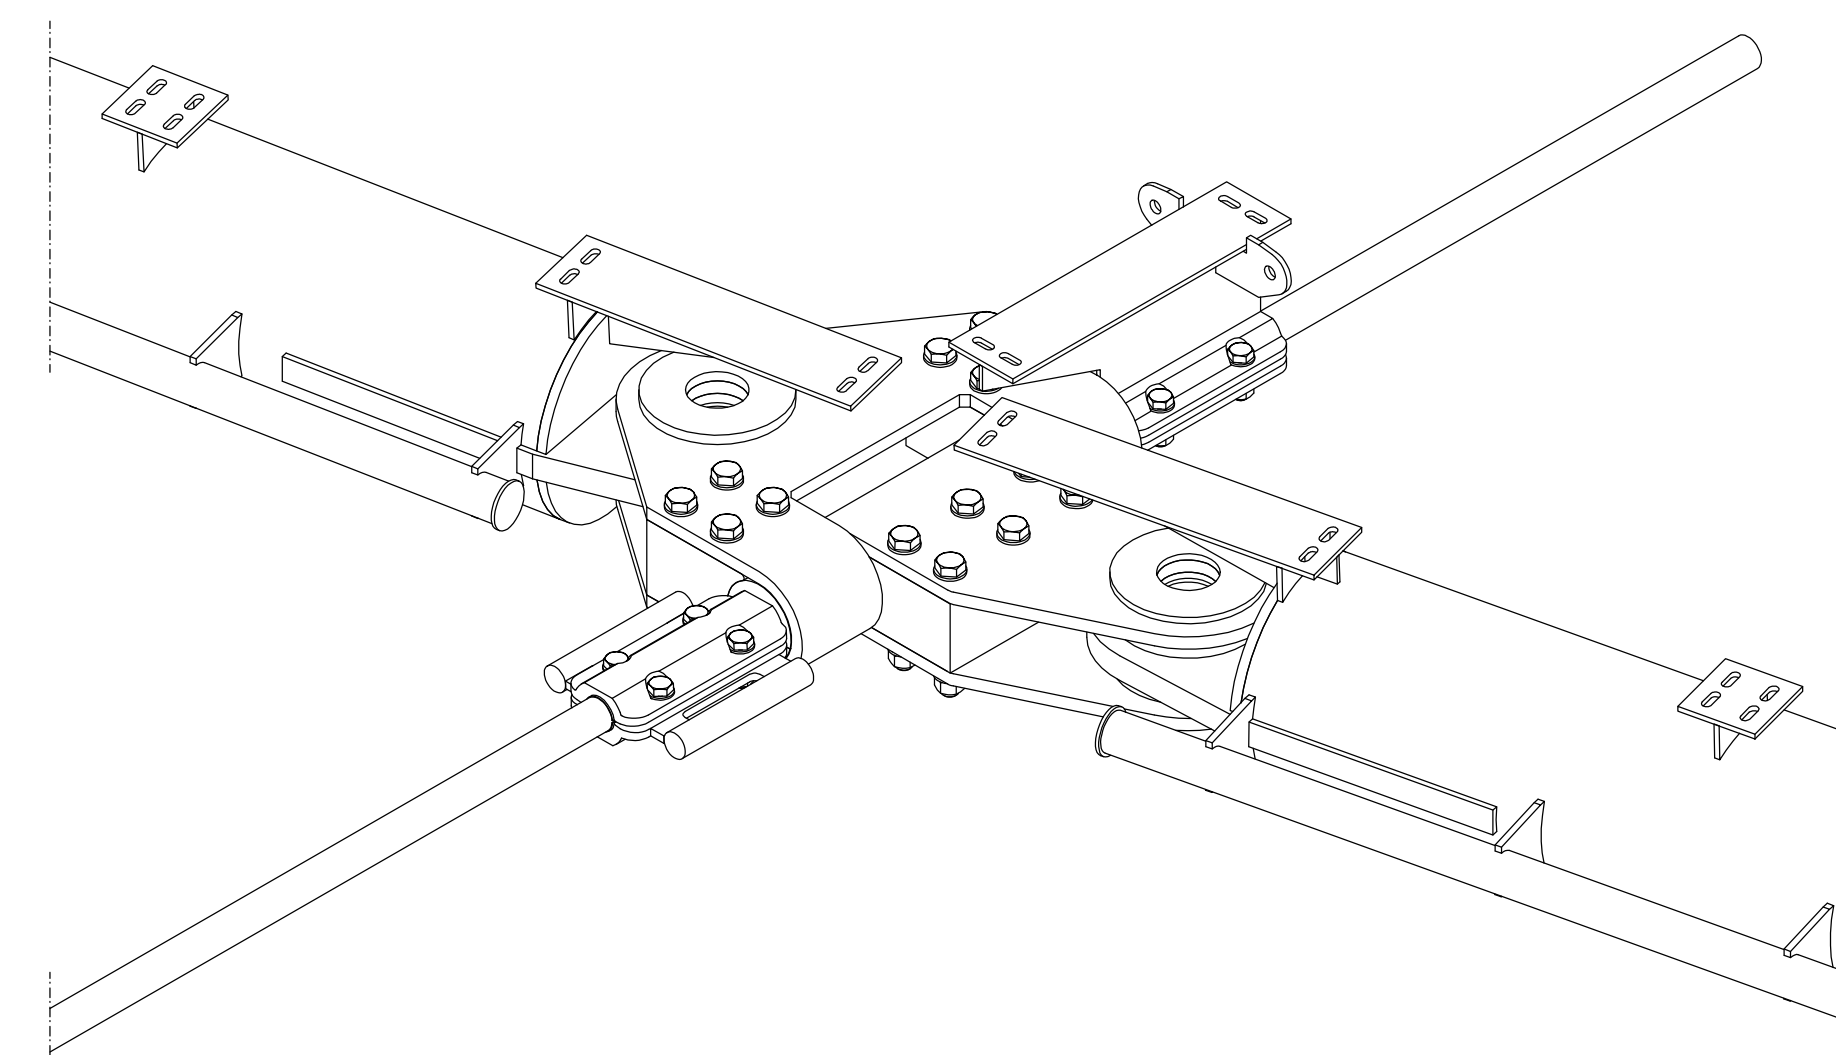



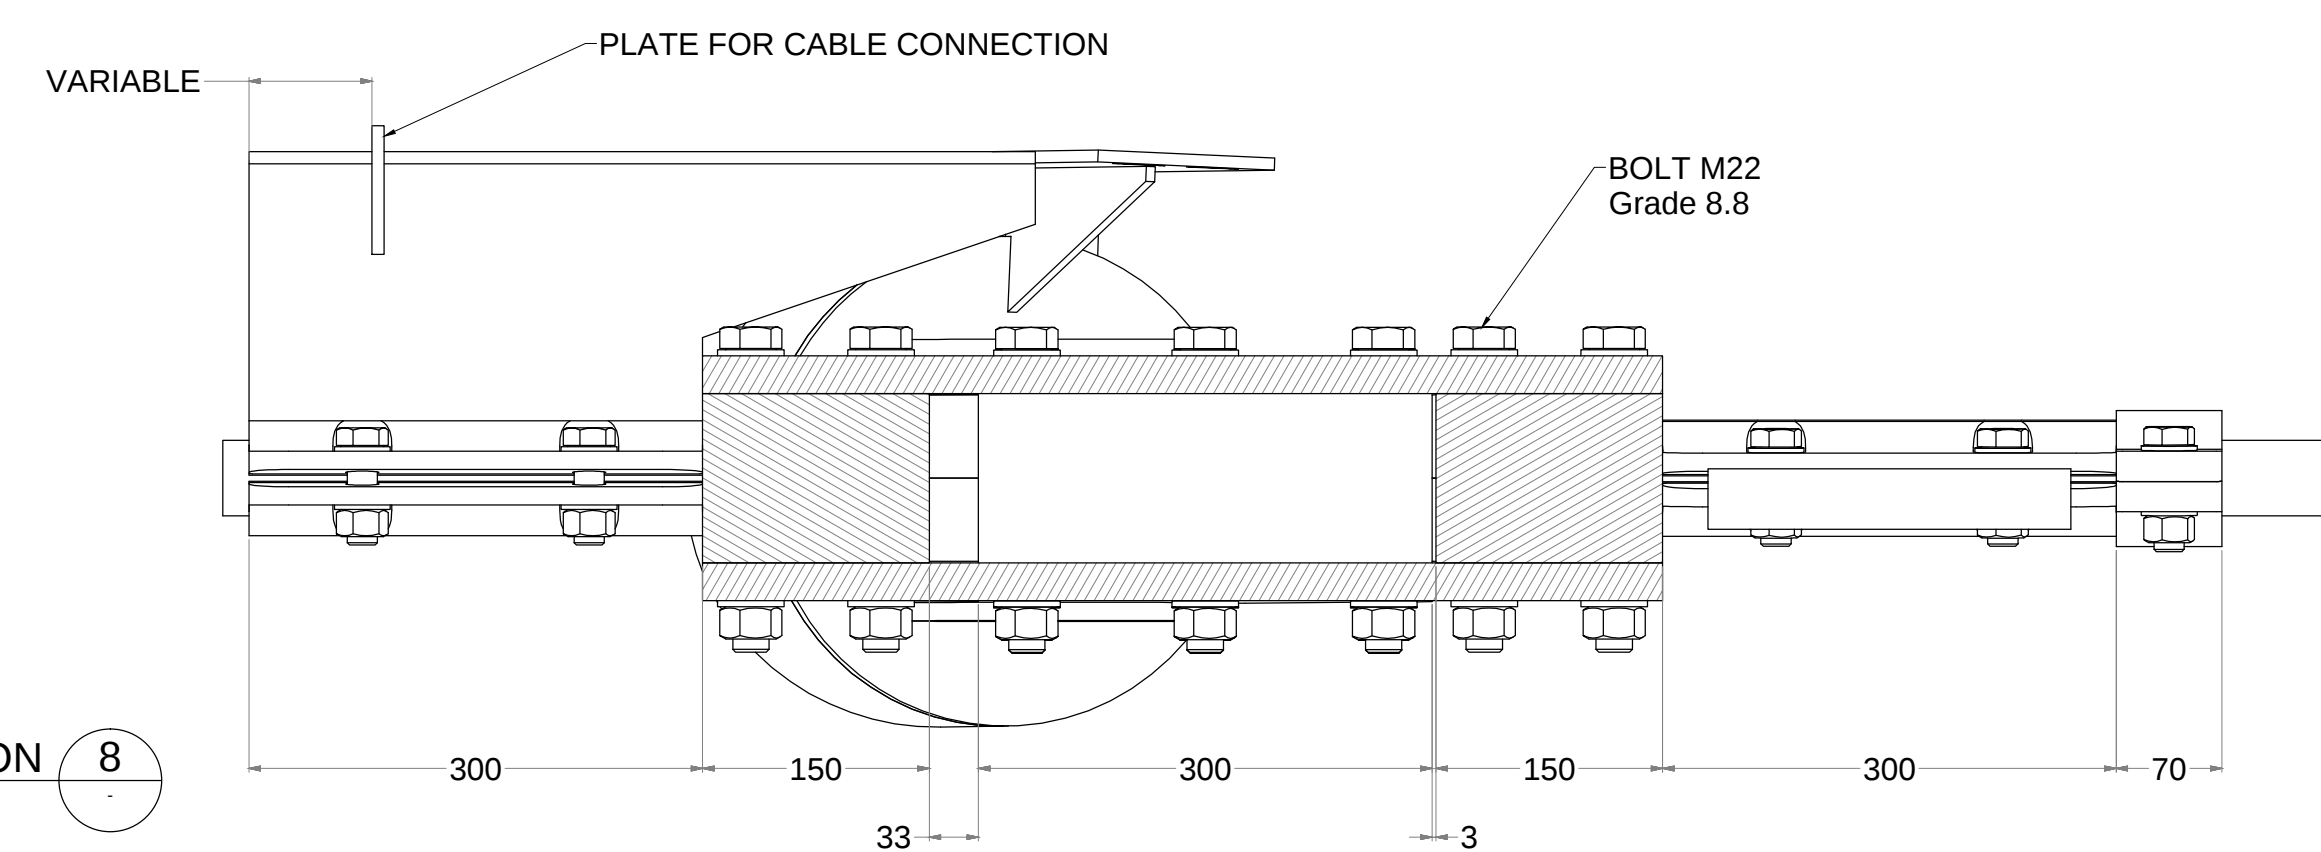

- FOR STANDARD NOTES, REFER TO DRAWING NO.546Q22-SRT-ST-XX-MAF-IFC-XX-400001
- THIS DRAWING TO BE READ IN CONJUNCTION WITH ALL CONTRACT DOCUMENTS
- ALL DIMENSION ARE IN MILLIMETRES
- USE ONLY FIGURED DIMENSION. DIMENSION SHALL NOT BE OBTAINED BY SCALING THE DRAWINGS
- ALL POSITION FOLLOW GPS COORDINATES

Legend:

[illegible]

IFC DRAWING

[illegible]

REFERENCE DOCUMENT

REVIEW & COORDINATION		
DISCIPLINE	DATE	CHECKED/COORDINATED SIGNATURE
Math/Sci	17-11-2014	[Signature]
MARCO GRIGOLETTO		
TECHNICS		
MS/IV		

SUBMITTAL/TRANSMITTAL						
REV.	DESCRIPTION	Date	DWN	CHKD	APD	APD
00	FC DELIVERY	31-12-2014	A2	S2	UC	VM

CUENT:



CONTRACTOR:	  	
REVIEWER:	TENSYS	
DESIGNER:		Maffei Engineering Spa
PROJECT:	TOTAL RENOVATION OF KHALIFA STADIUM AND MUSEUM	
DRAWING TITLE: ETFE SECONDARY STRUCTURE DETAILS		
Scale: -	Original Drawing Size: AO	Rev: 0
Aspire Dwg No: AF/CA/LK/5307A/13=FC-ST-80680 MS-V Dwg No: 546Q52-SRT-SI-CA-MAF-IFC-XX-540680		Sheet 01