


1-Zi. WE | R
Gästewohnung
35,00 m²

5-Zi. WE
107,20 m²

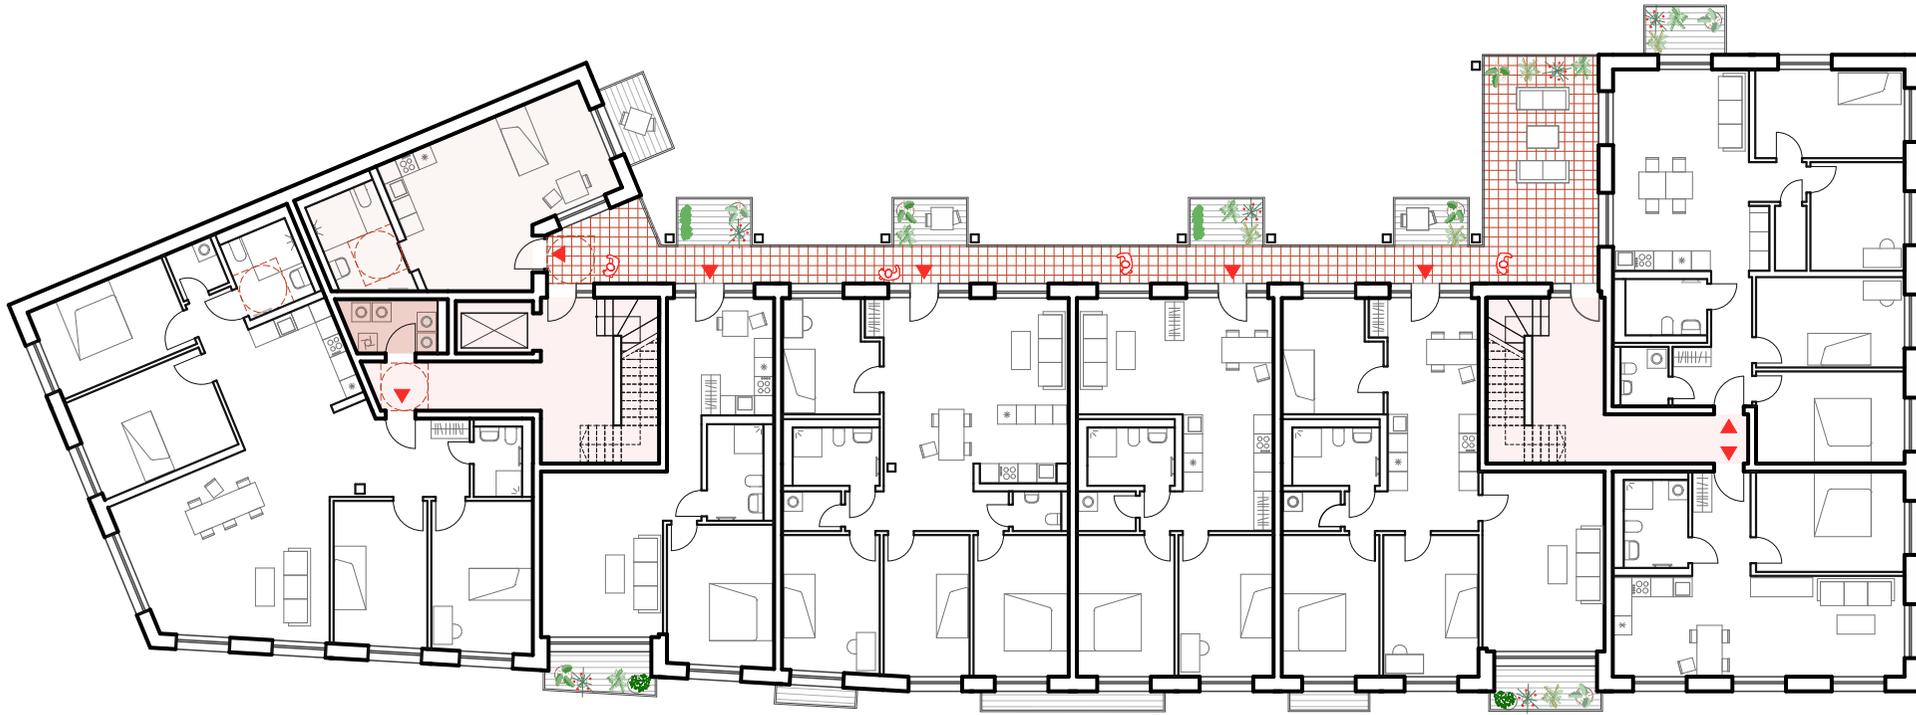

5-Zi. WE | R
134,20 m²

2-Zi. WE
59,70 m²

4-Zi. WE
104,70 m²

3-Zi. WE
72,00 m²

4-Zi. WE
95,00 m²

2-Zi. WE
57,40 m²

