

- GROUND FLOOR

CHARGING POINT A

MOBILITY HUB B

RETAIL + CULTURAL SPACE C











START-UP CENTRE D

KINDERGARTEN E
- 020

M

CONCRETE DEVELOPMENT

HOUSING STRUCTURE

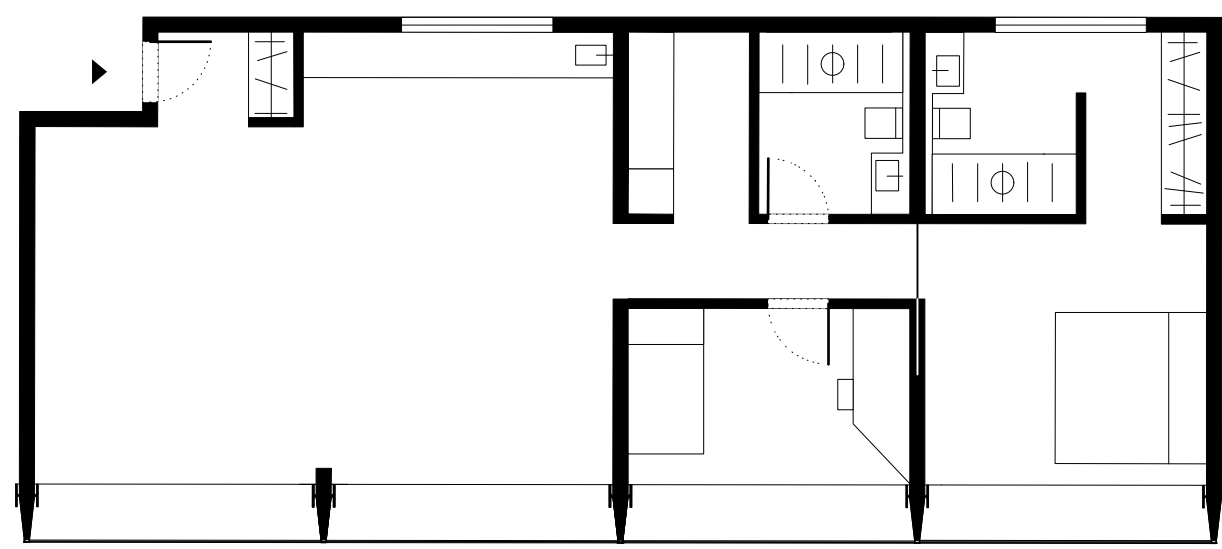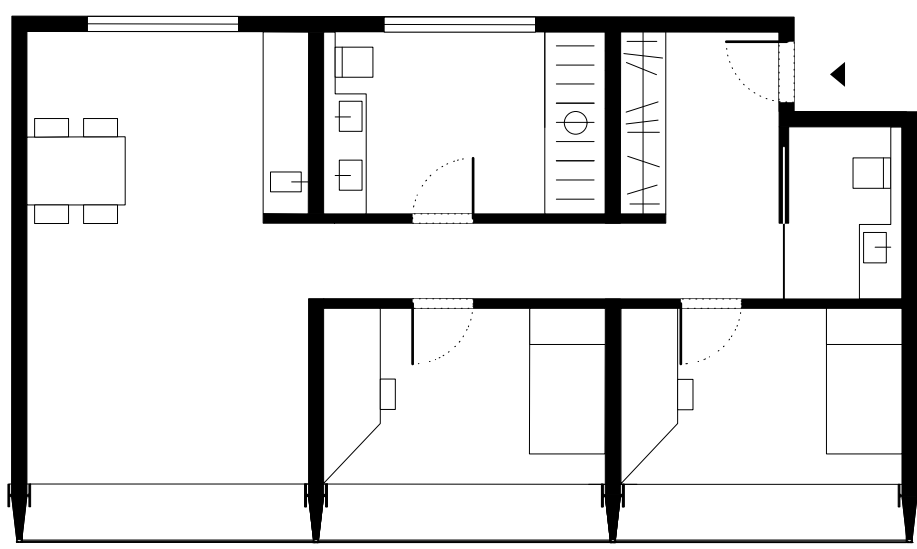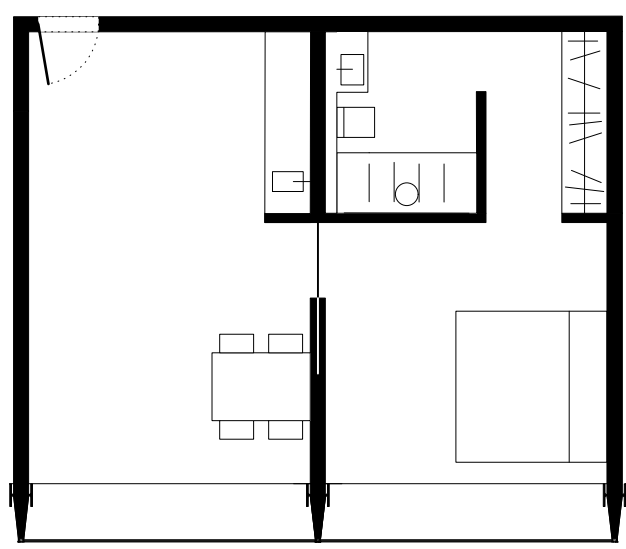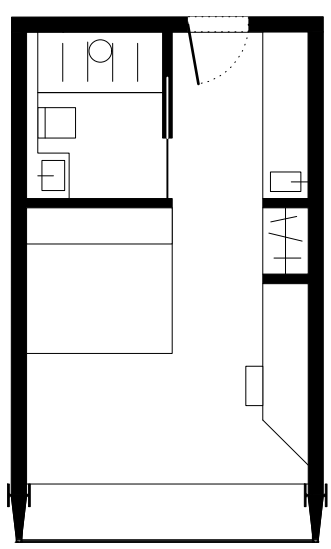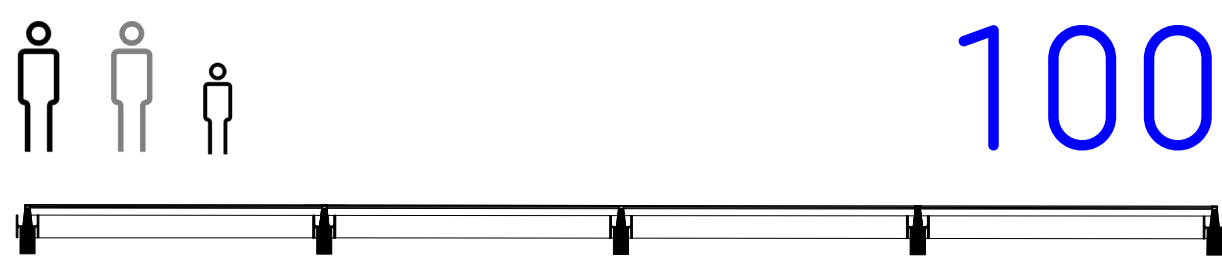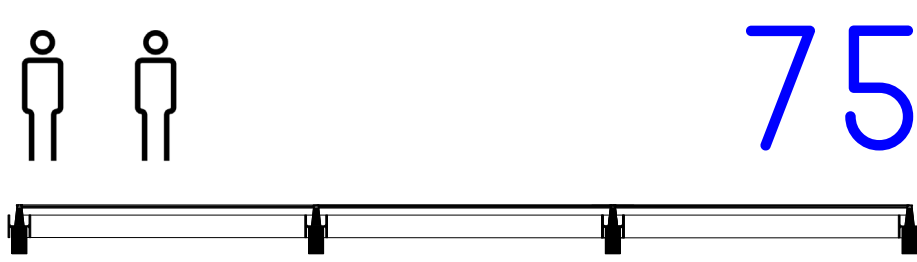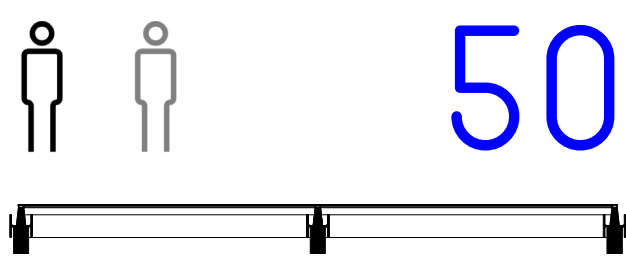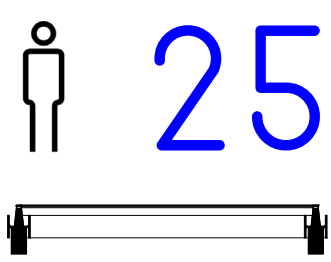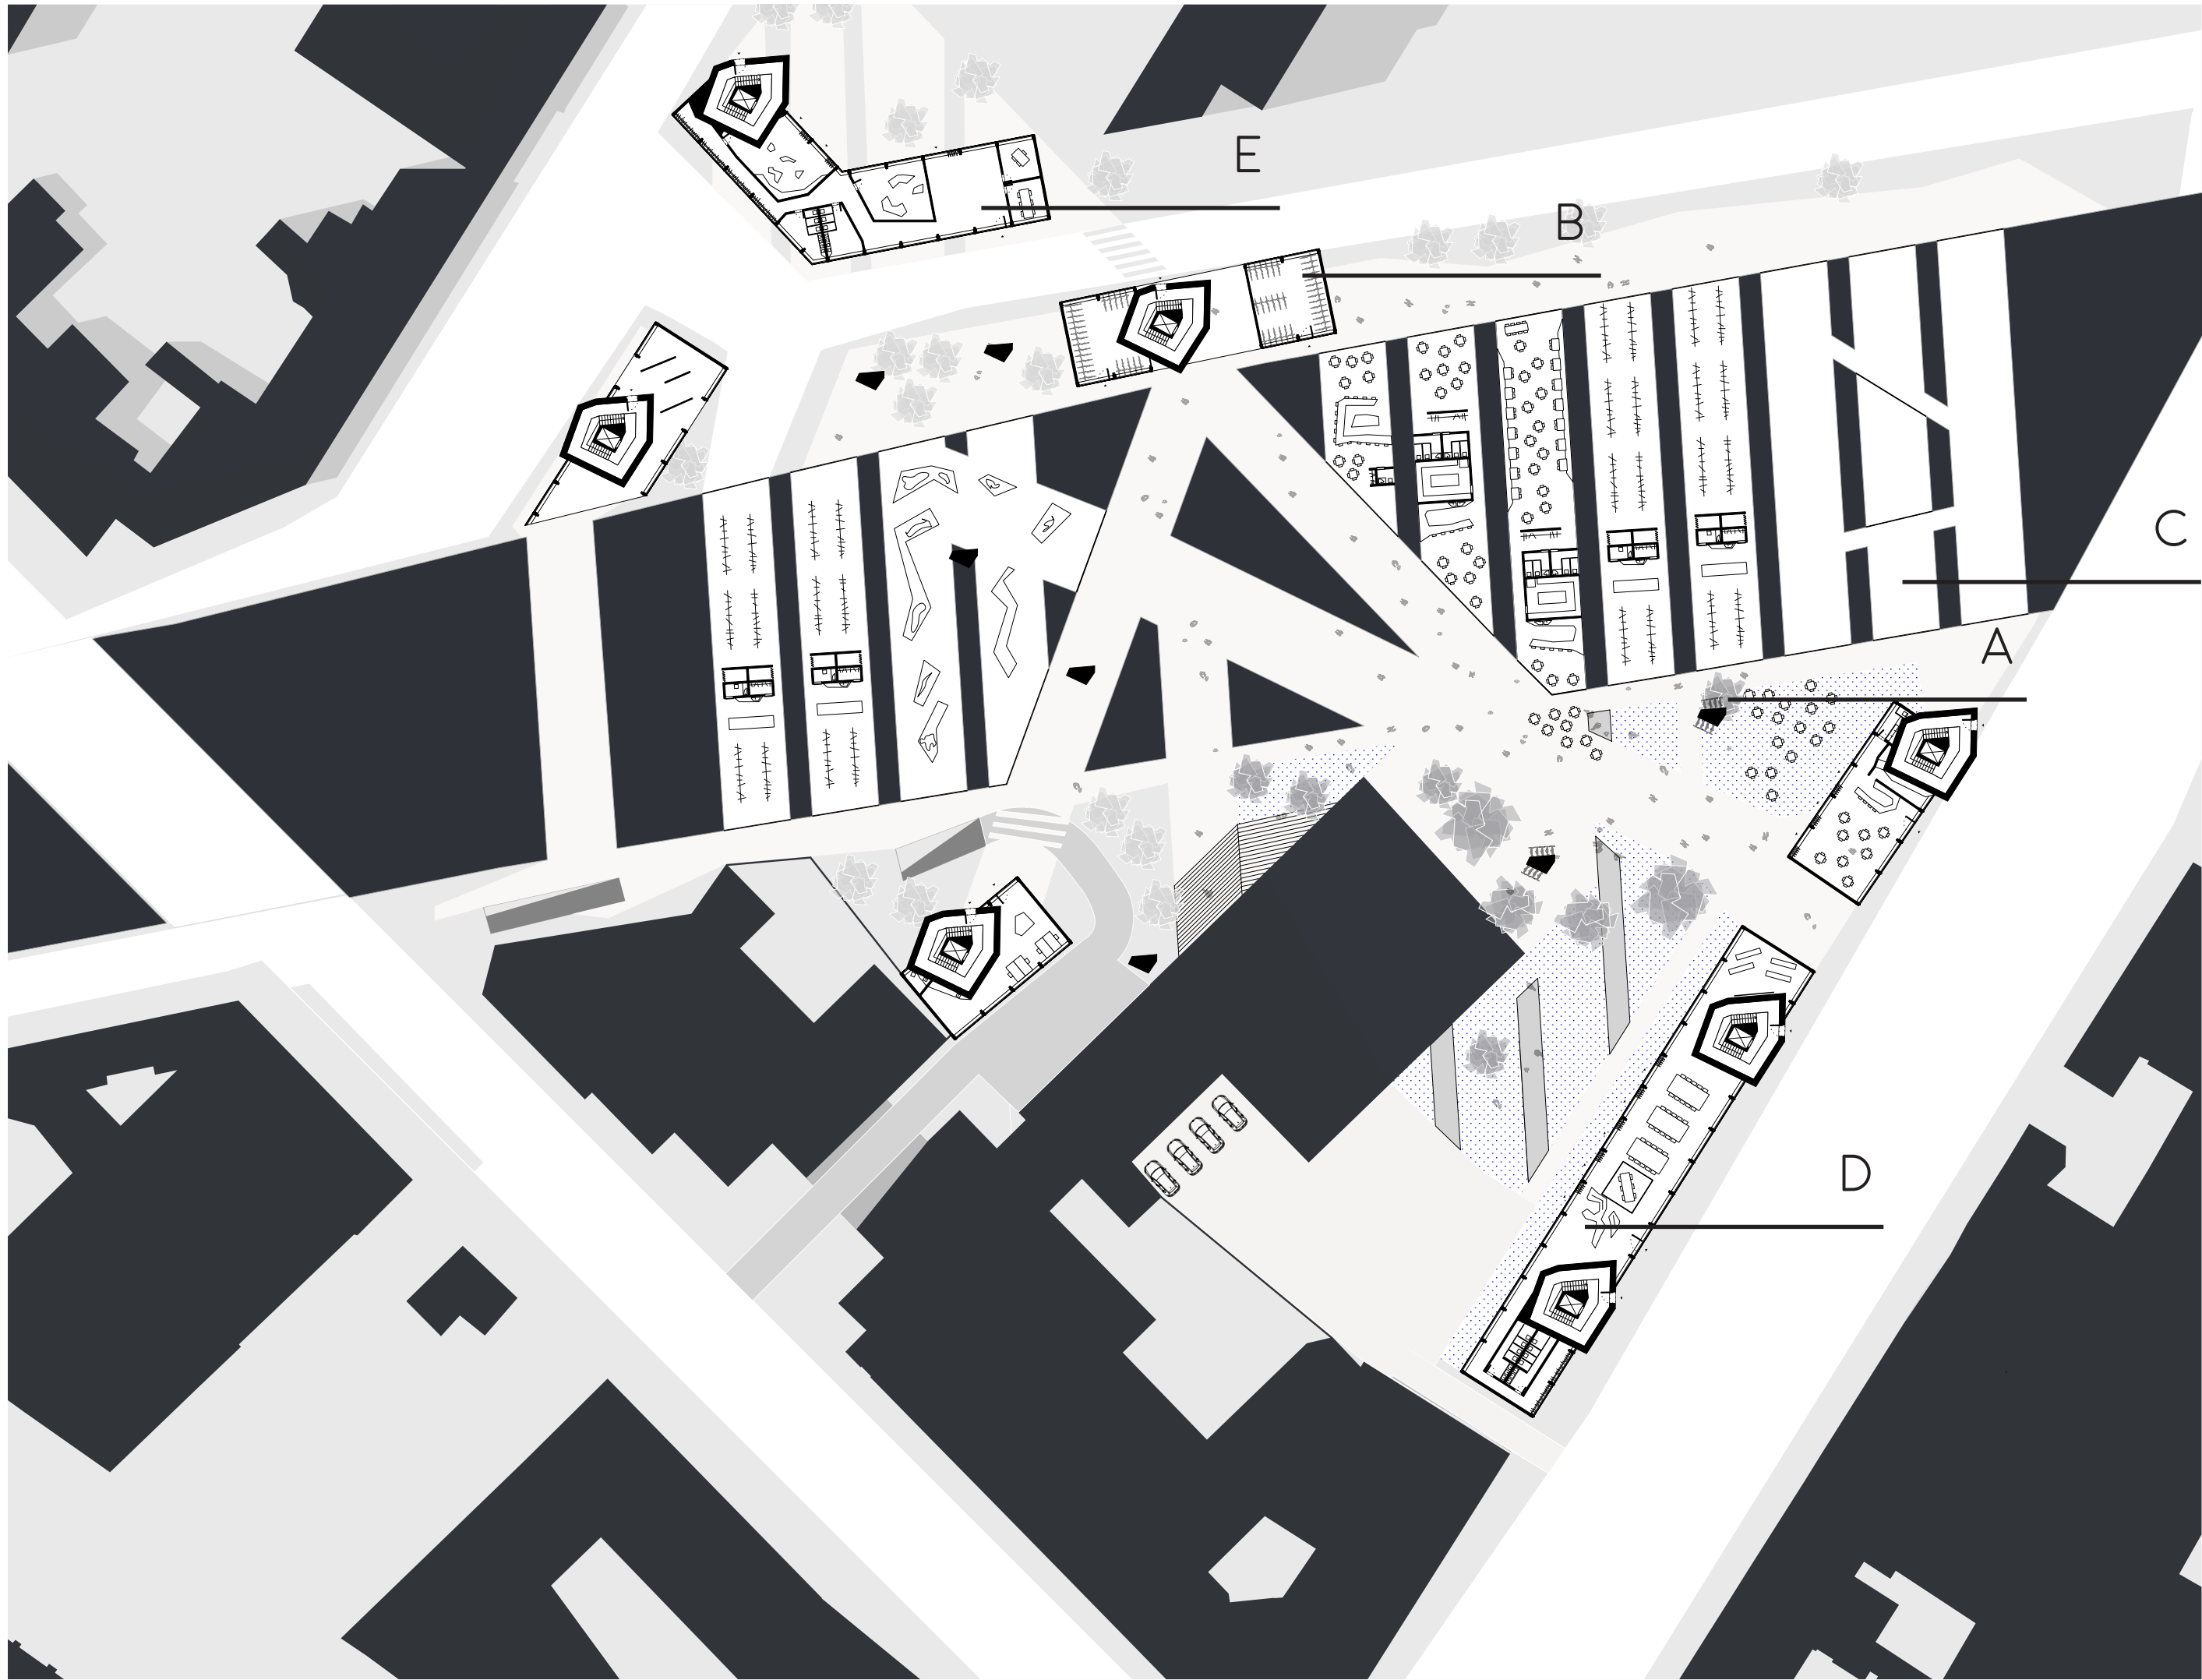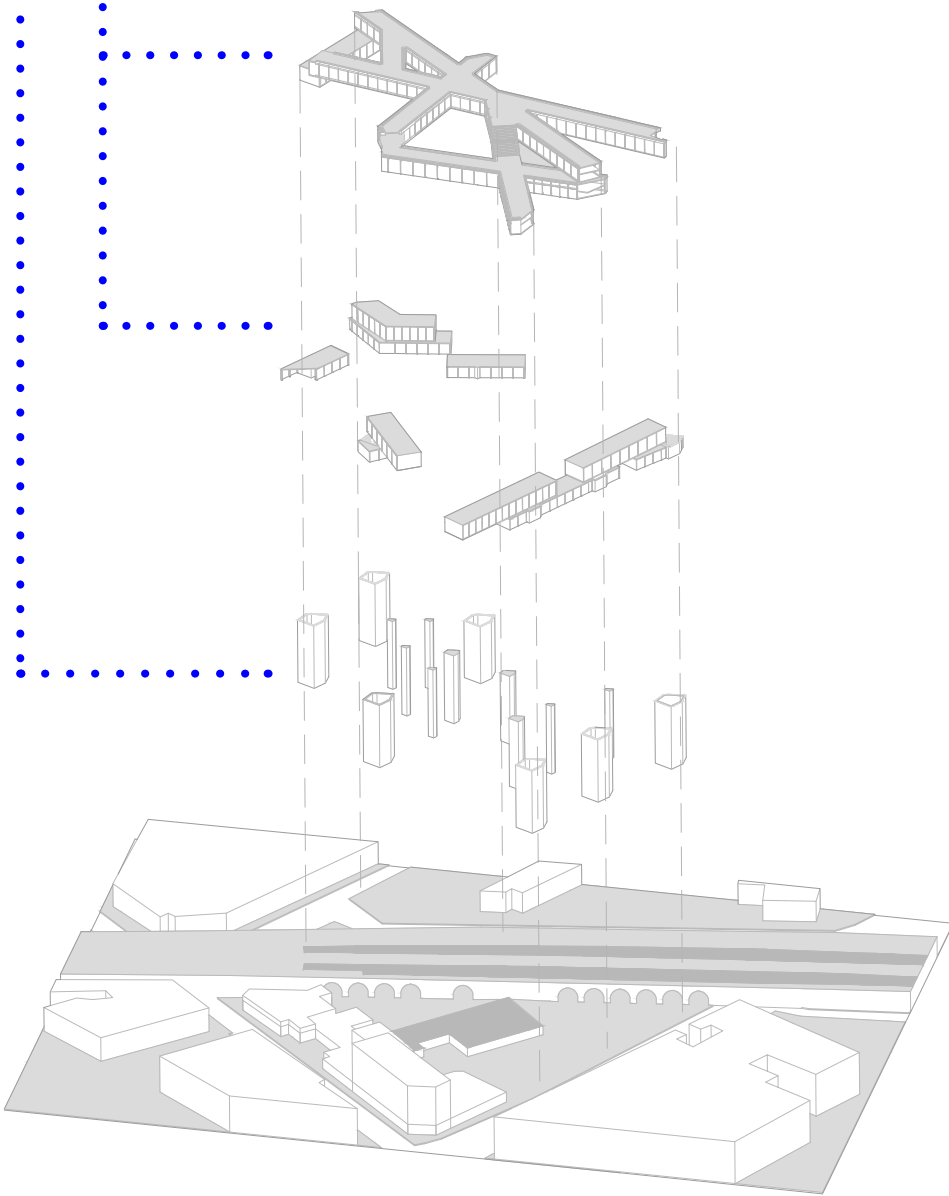

SECTION PLATFORM

BEAM A

DEVELOPMENT B

MICRO APARTMENT C

