


FLOORPLANS

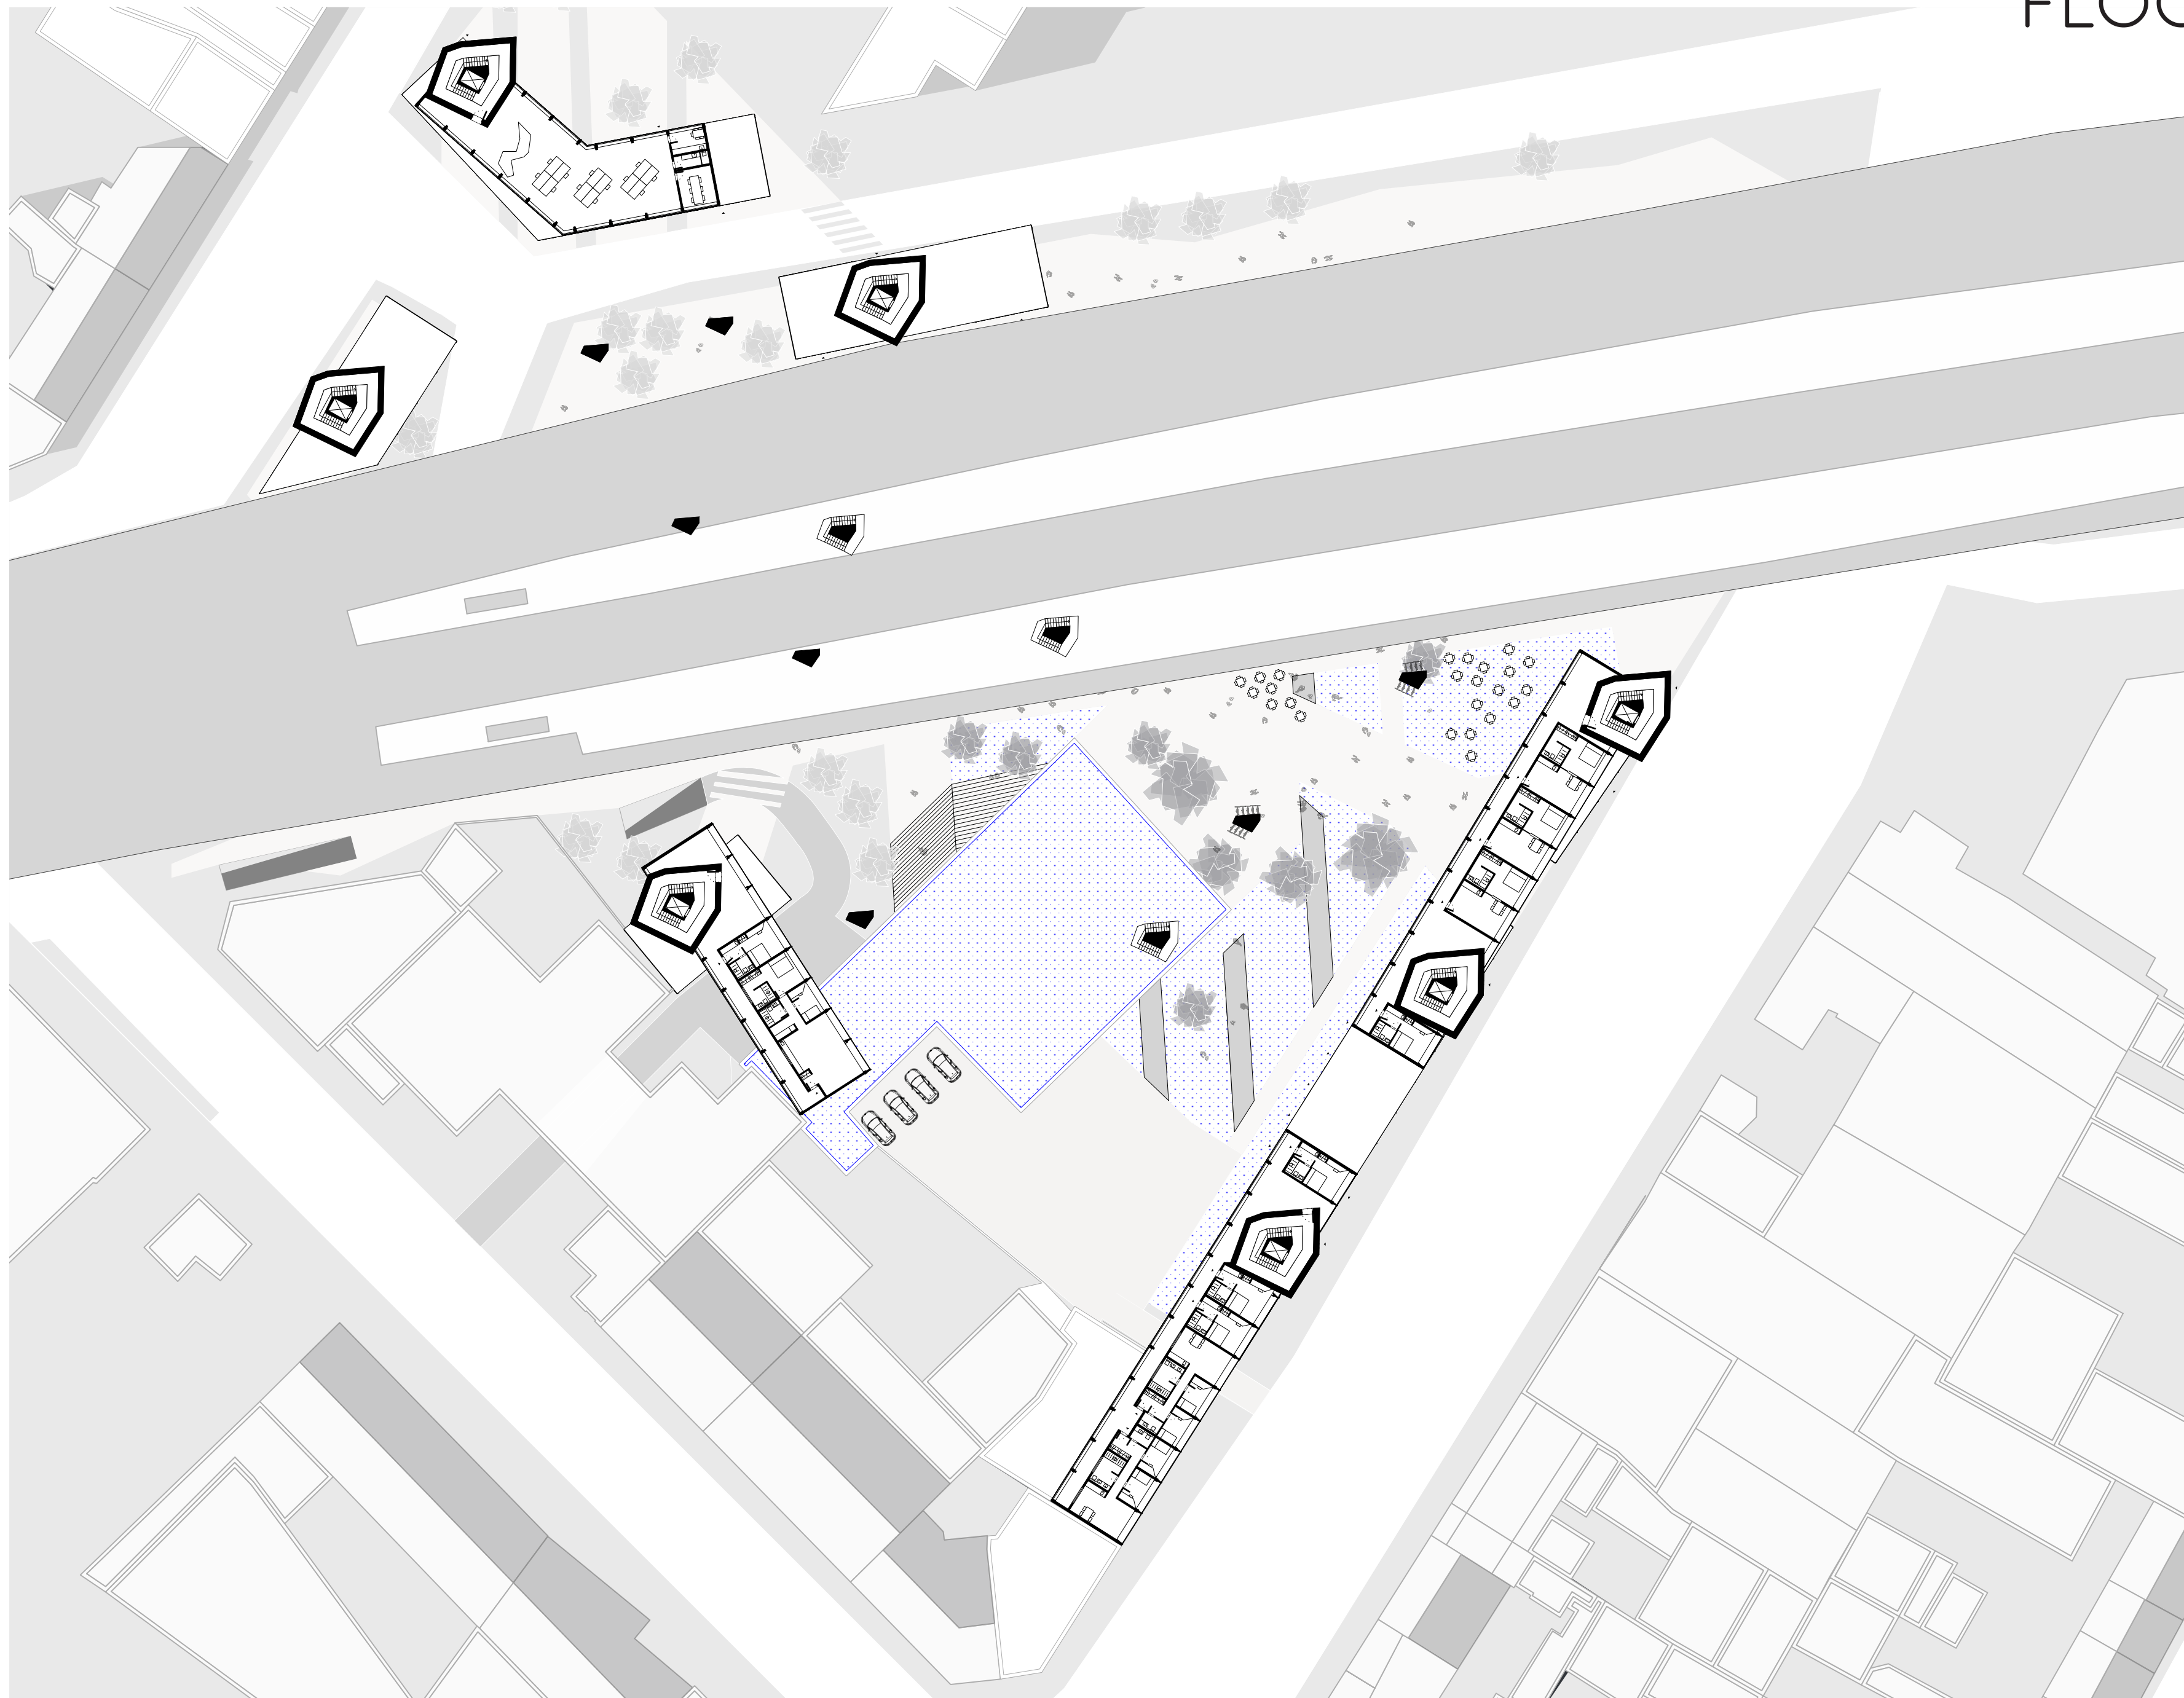

0 20
M

1+2

