


FLOORPLANS

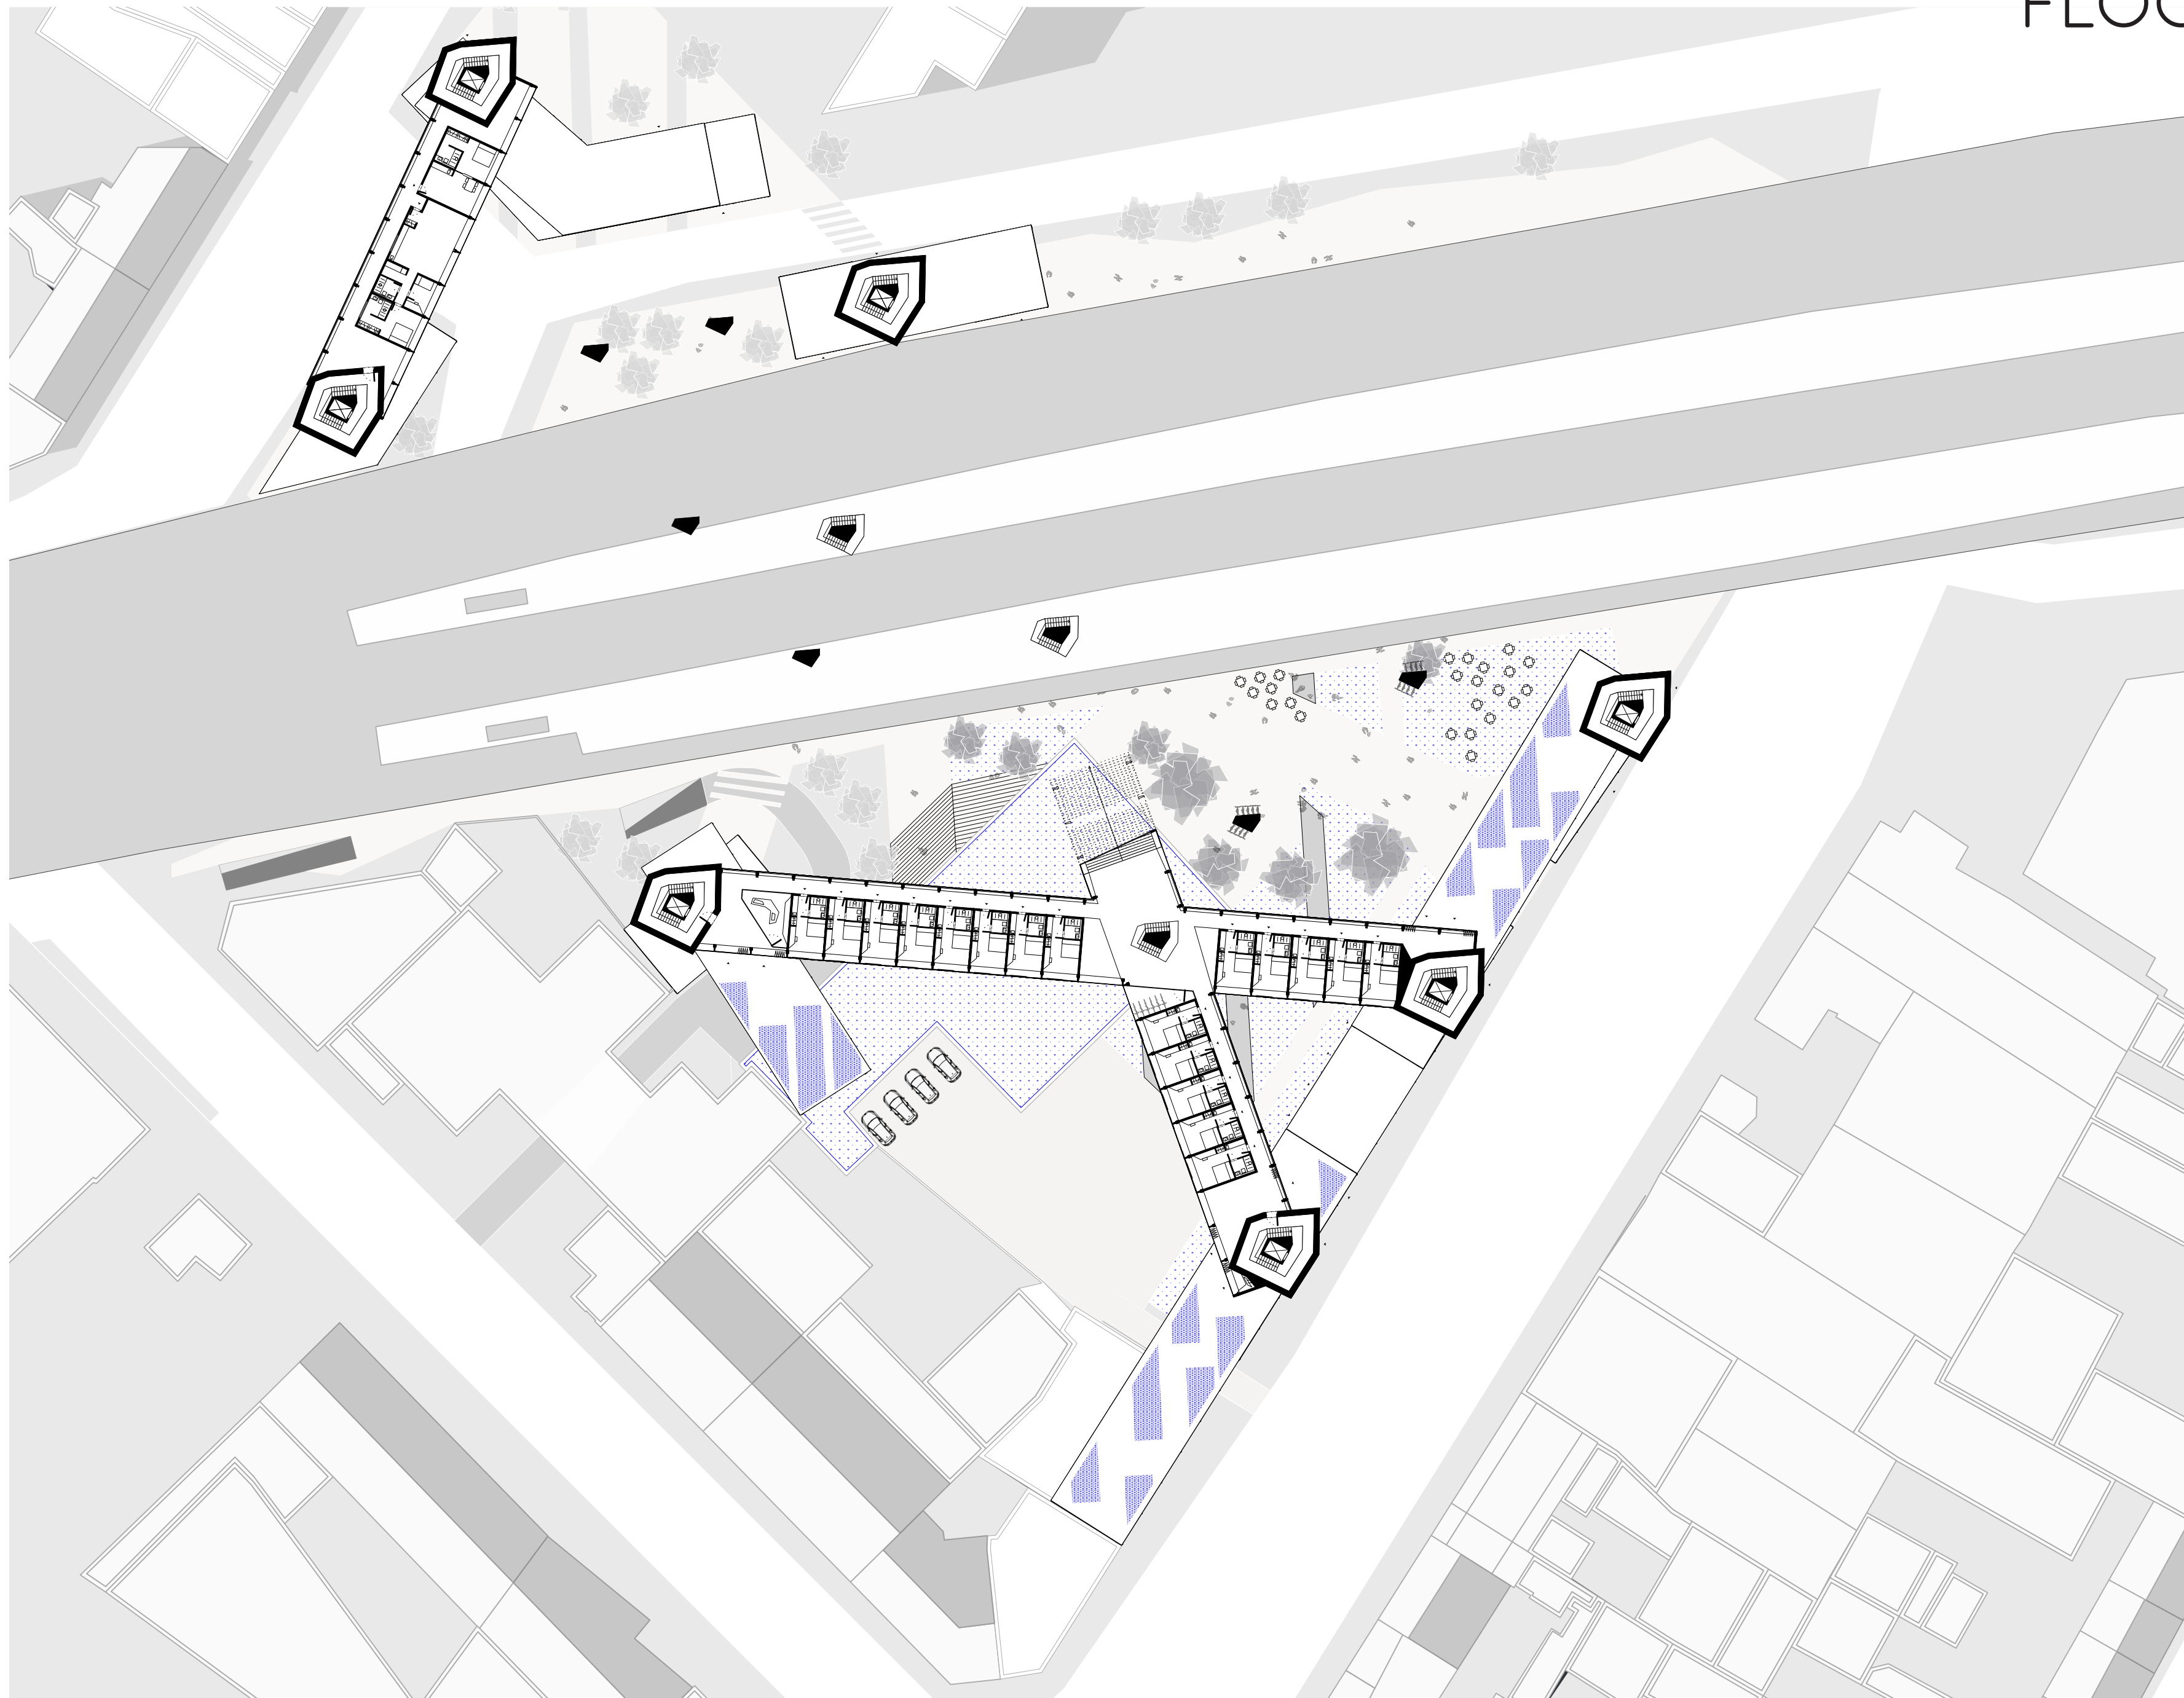

0 20
M

3+4

