


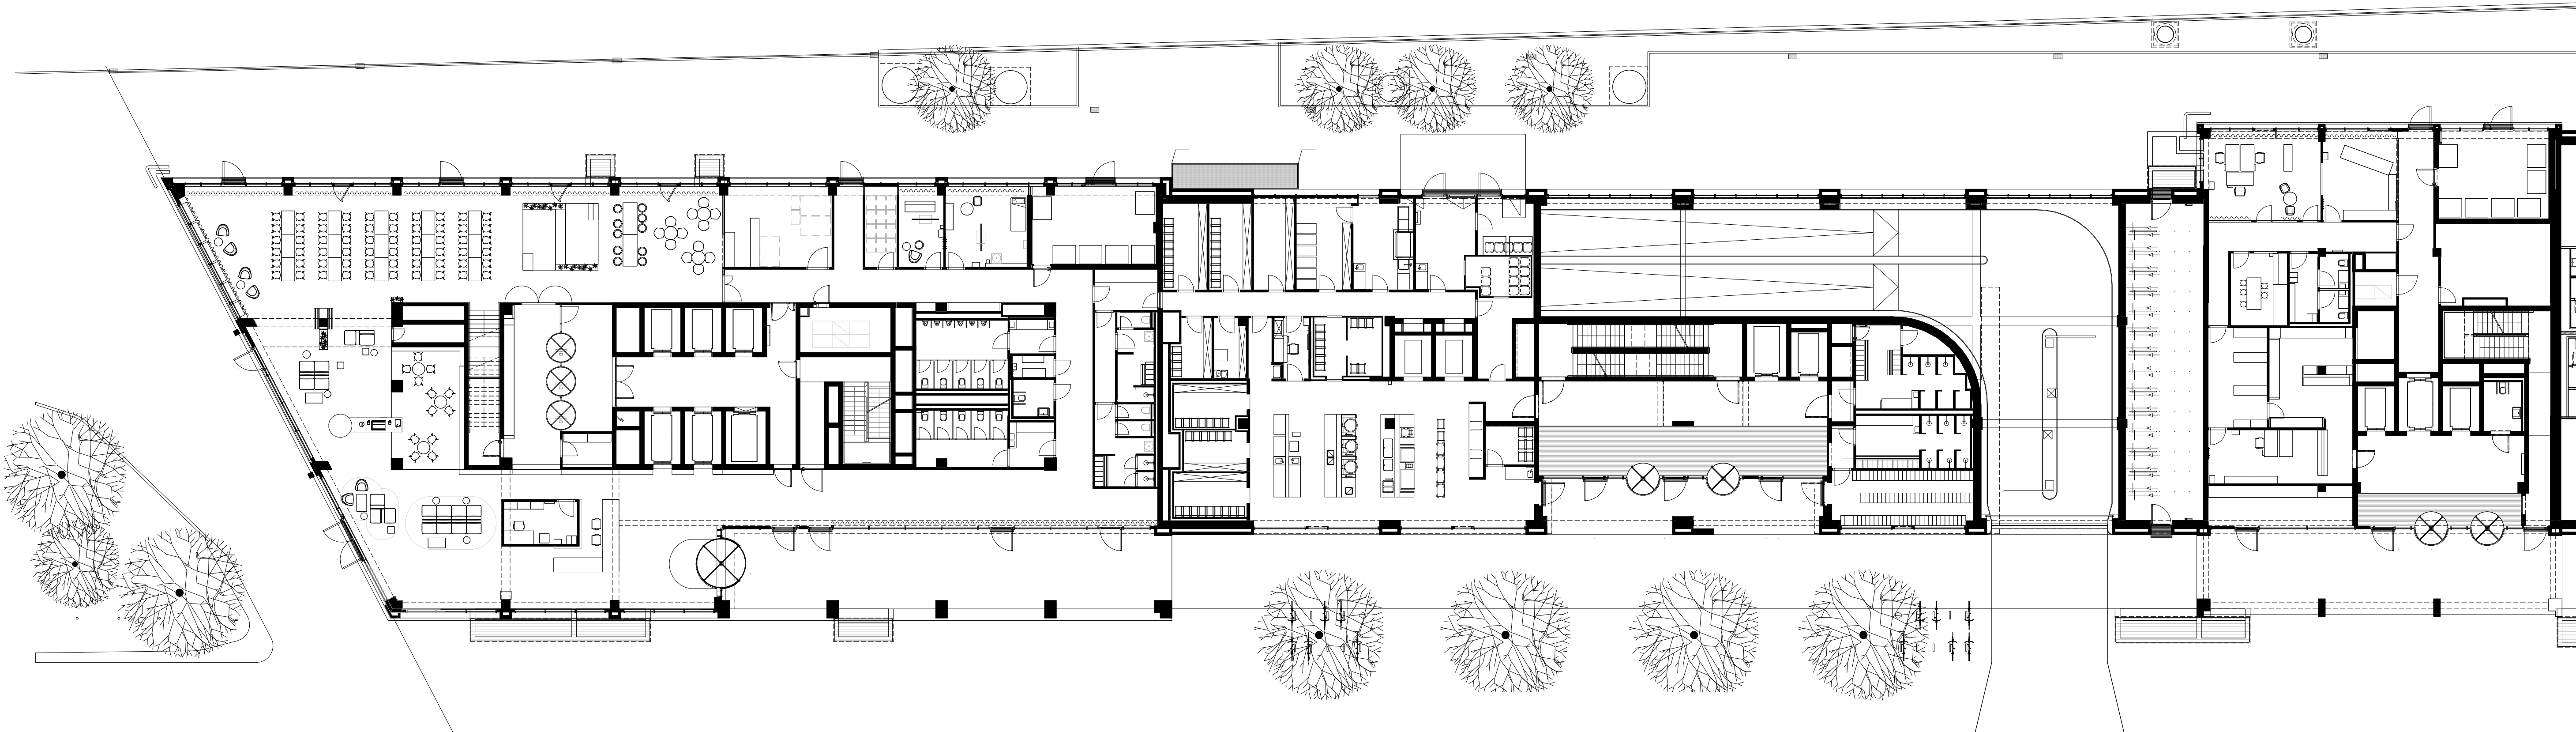

Grundriss EG- Foyer /Workcafe/ Kantine

M 1:200

