


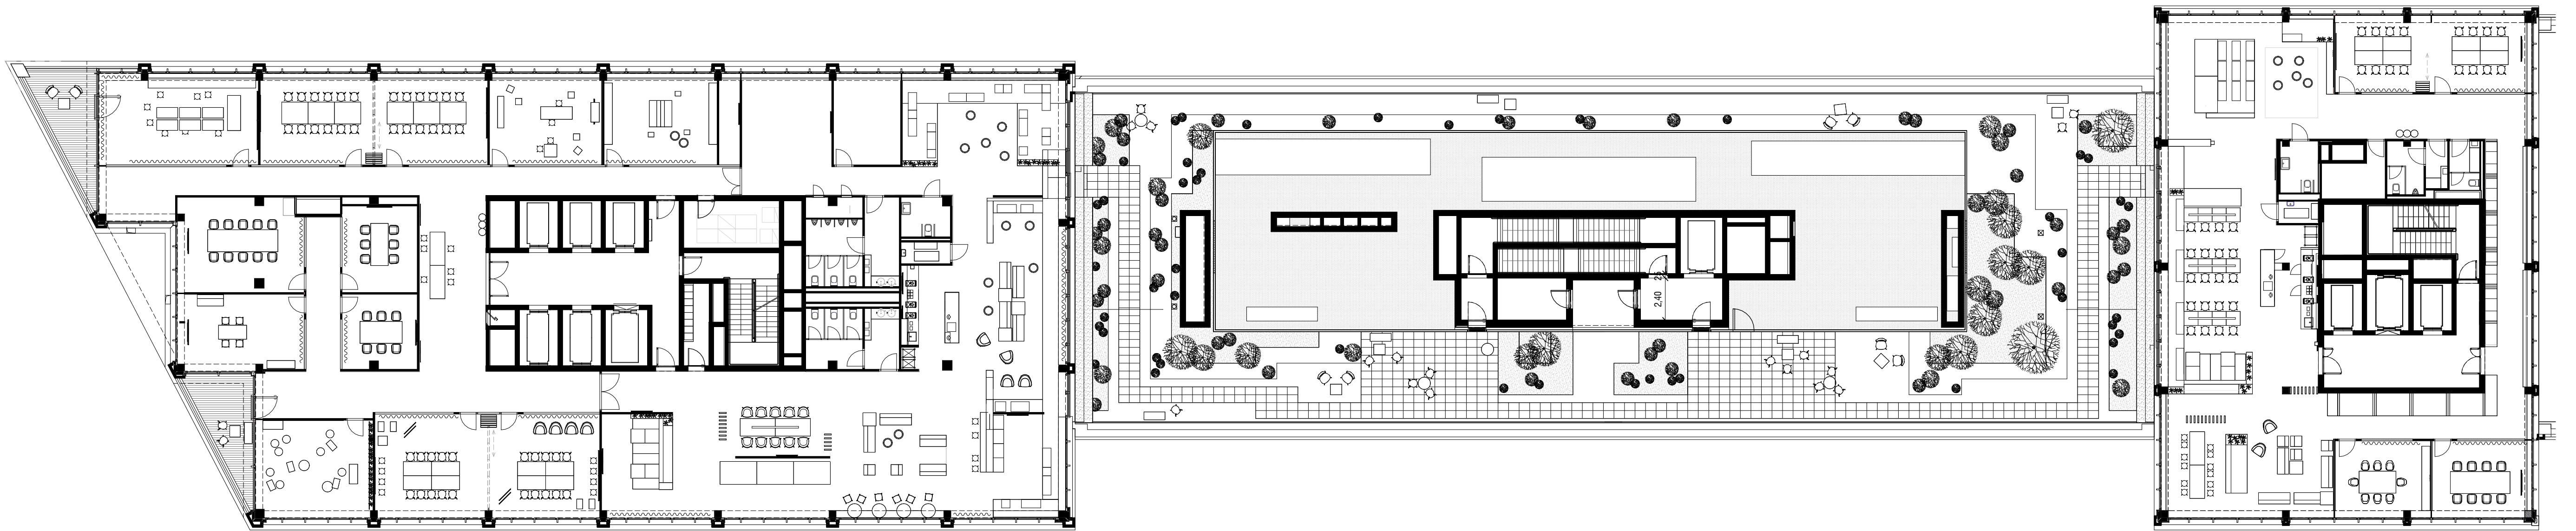

Grundriss 6.OG-Workcafé/Meetingräume

M 1:200

