



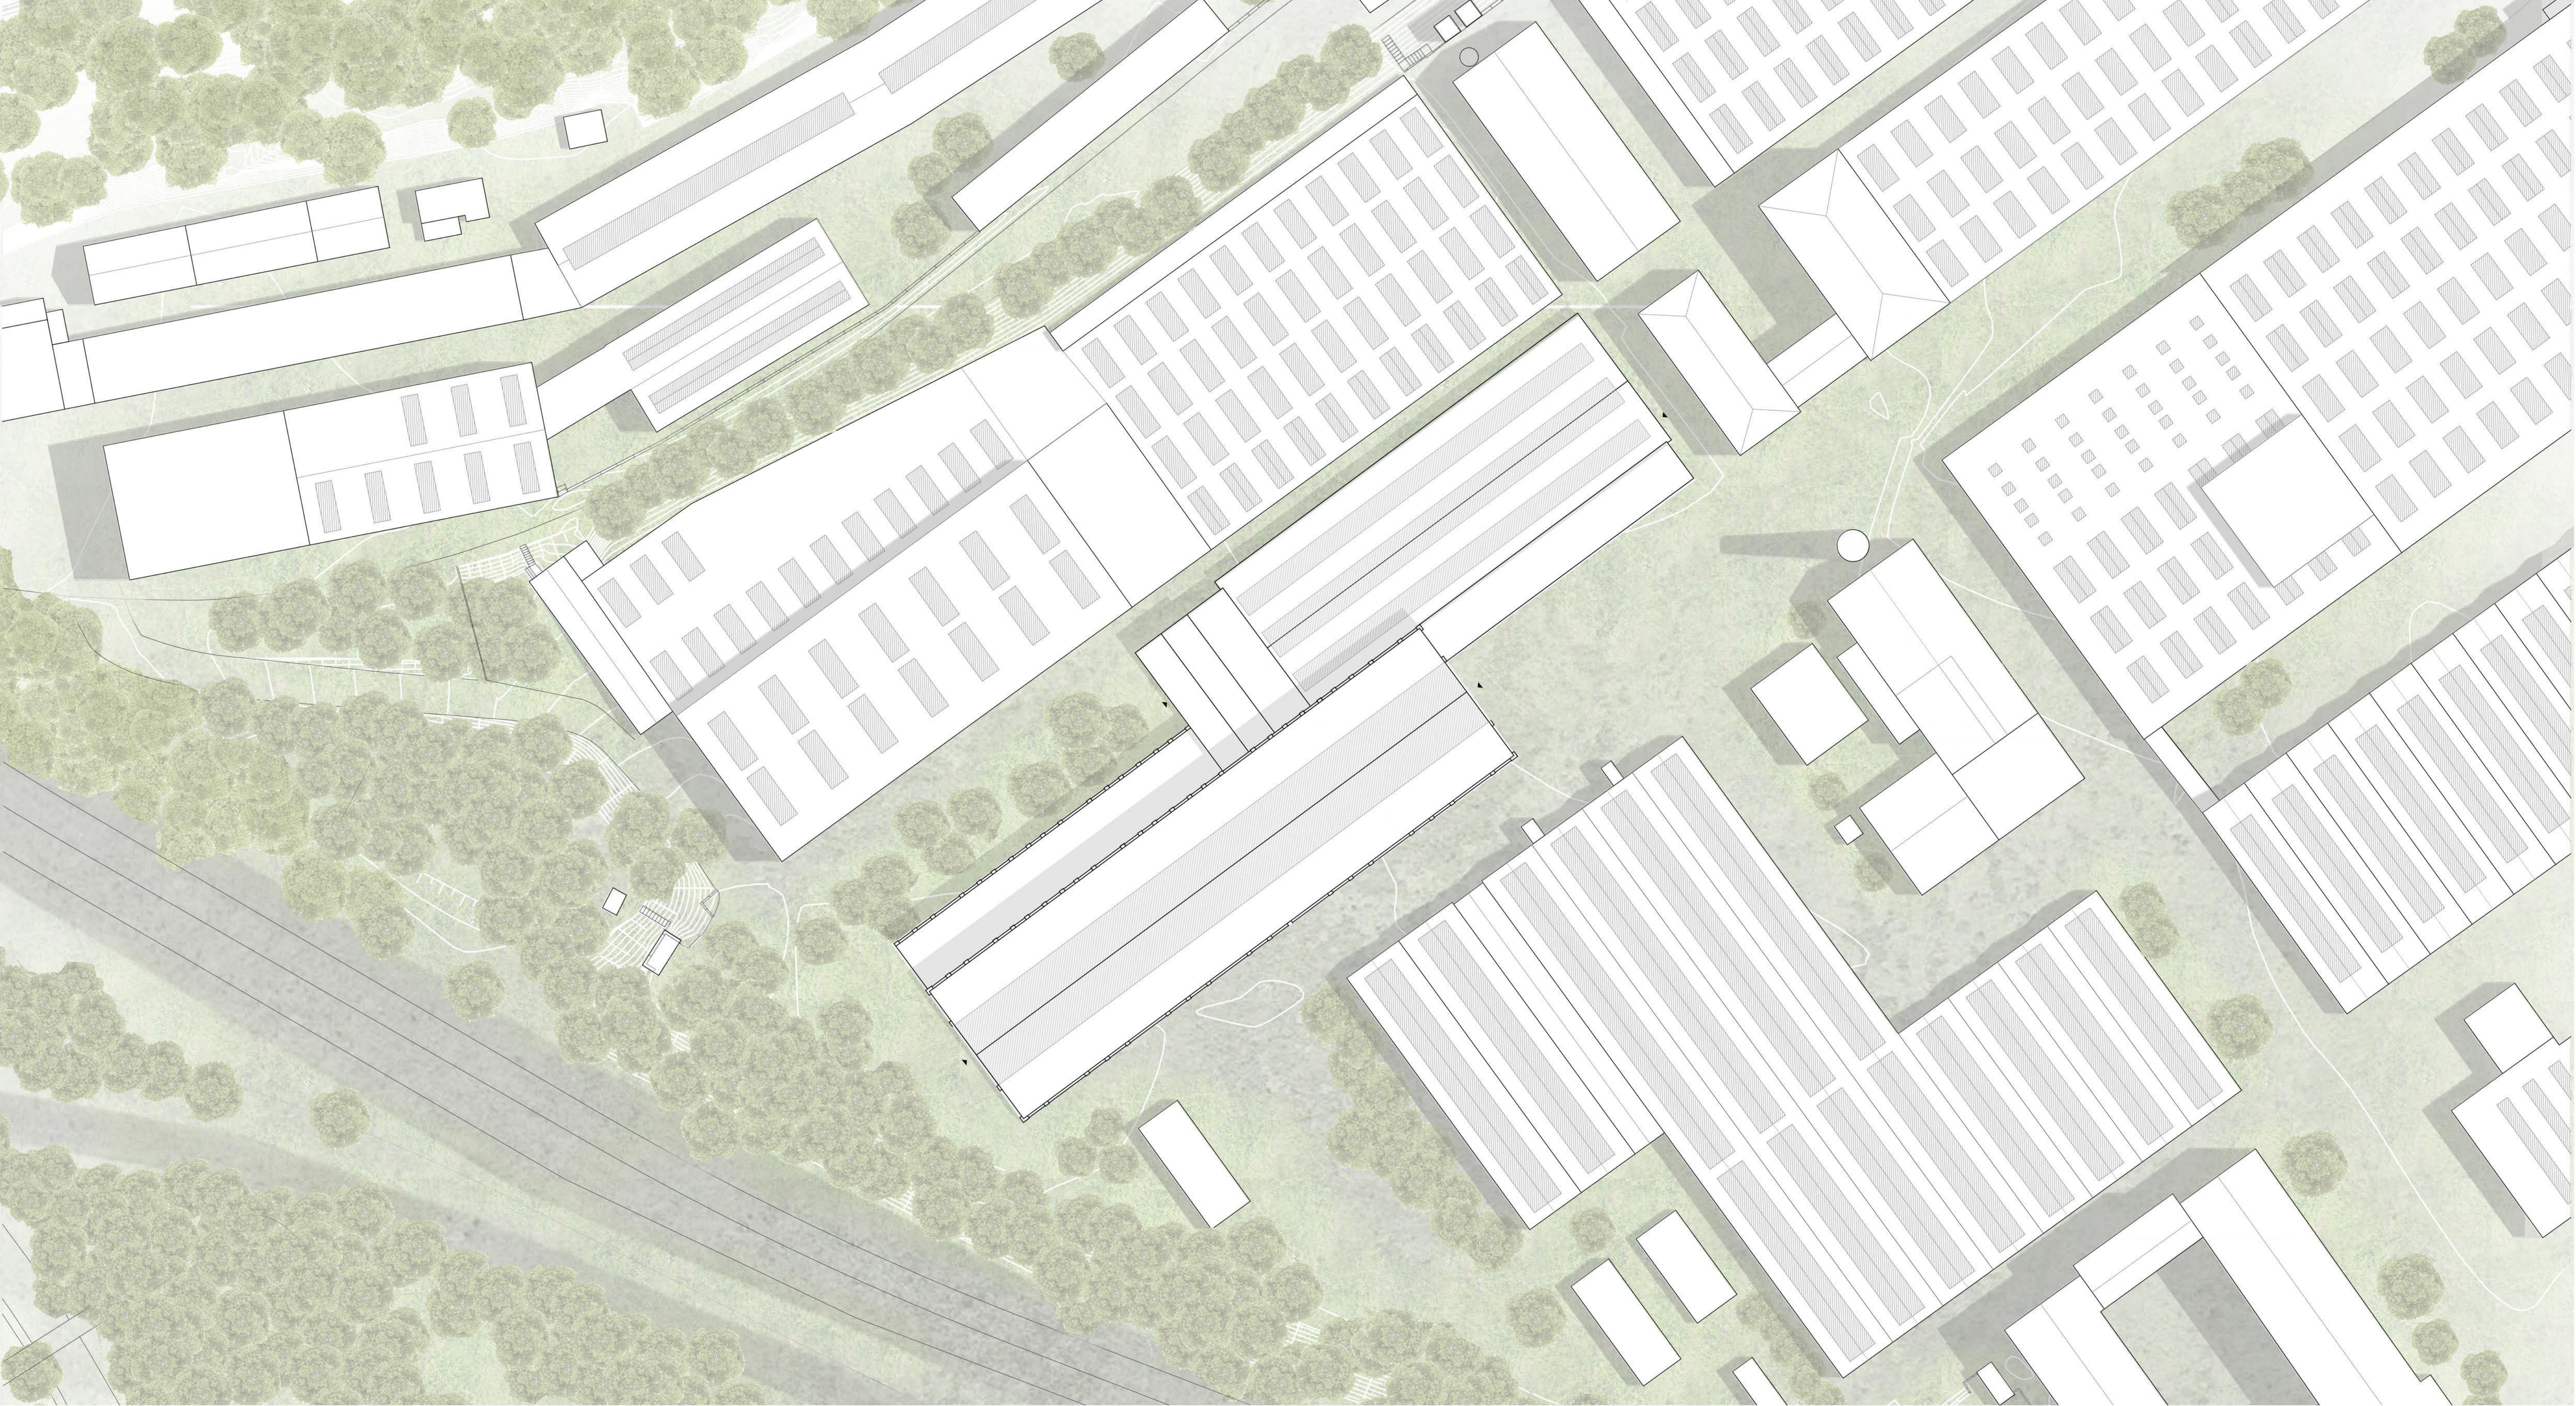

LAGEPLAN M 1 :500

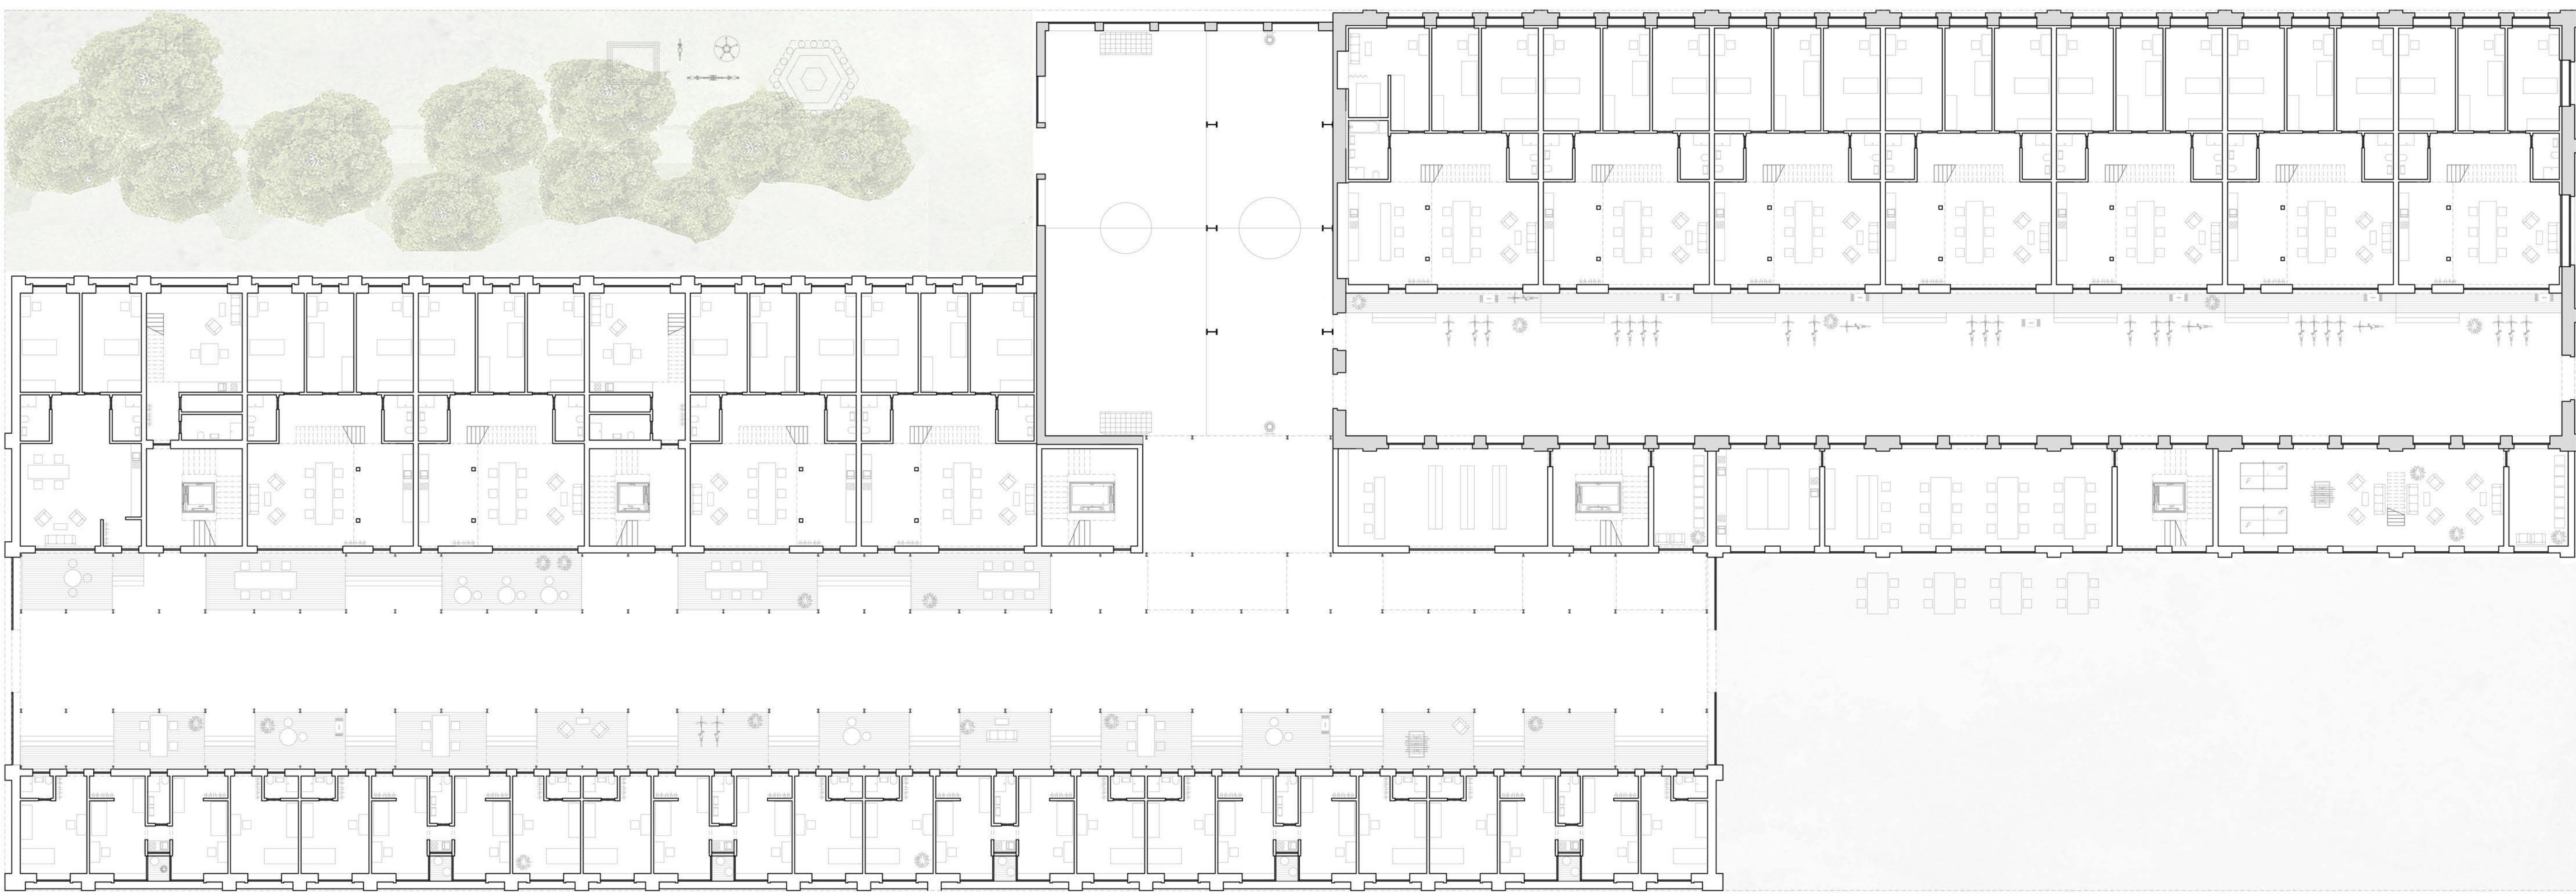

GRUNDRISS EG M 1: 200

