



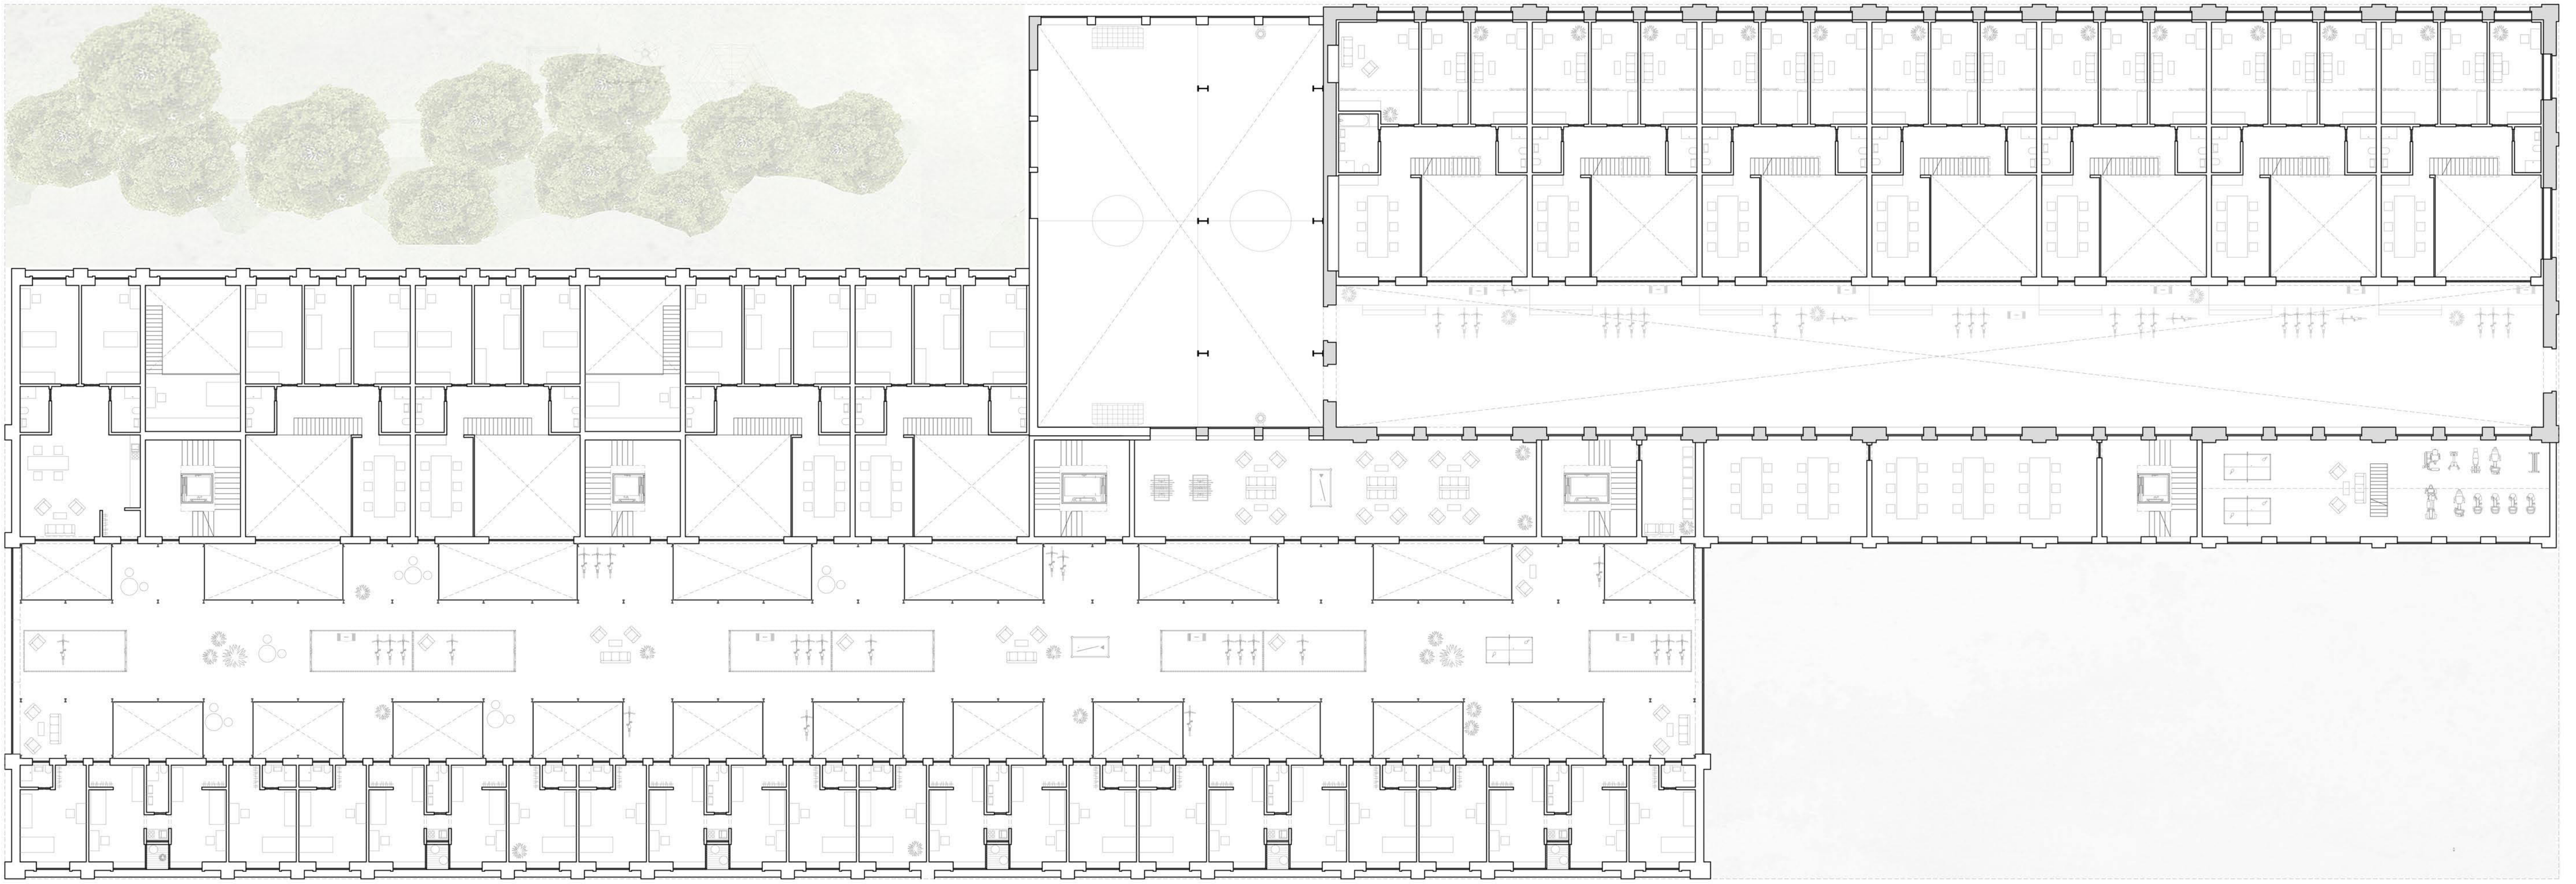

GRUNDRISS 1. OG M 1:200

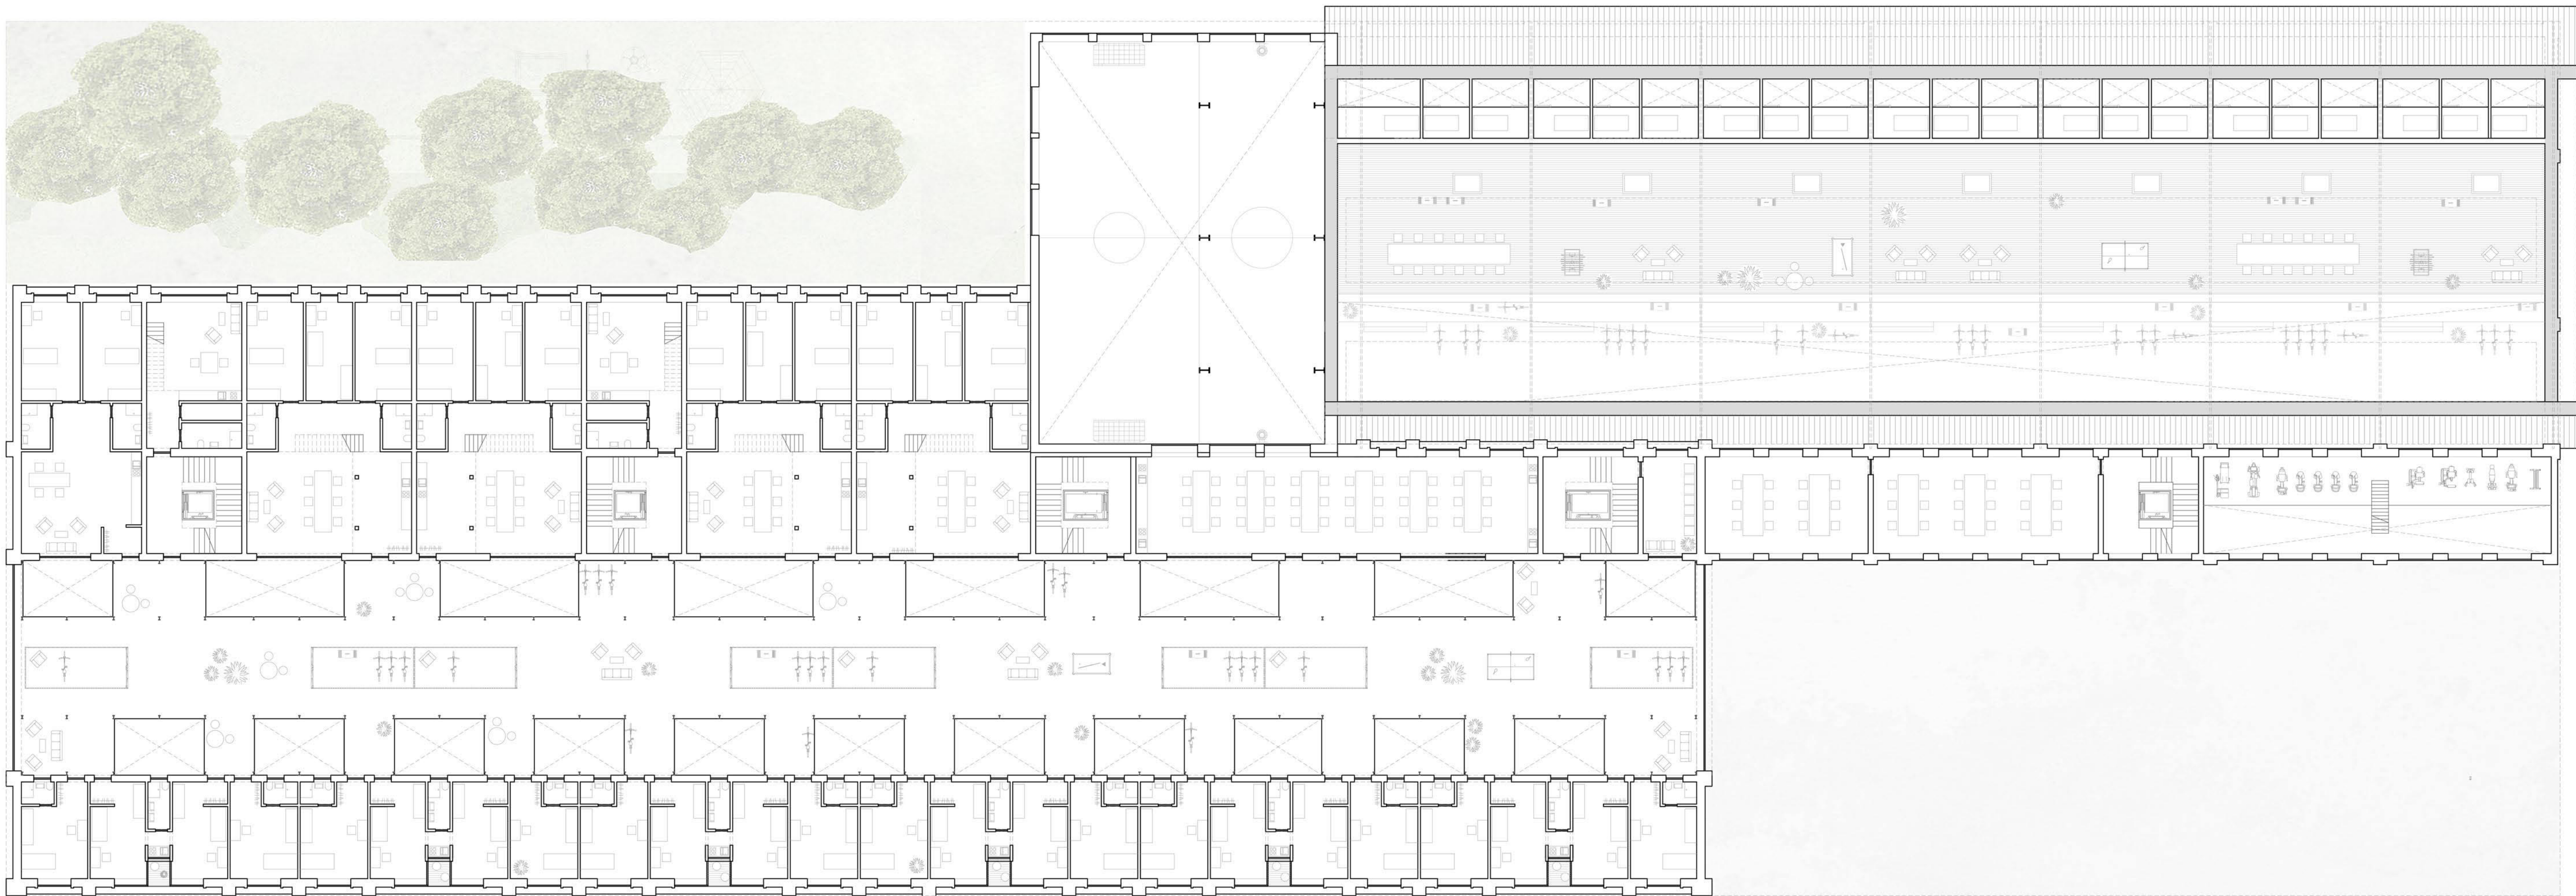

GRUNDRISS 2. OG M 1:200

