



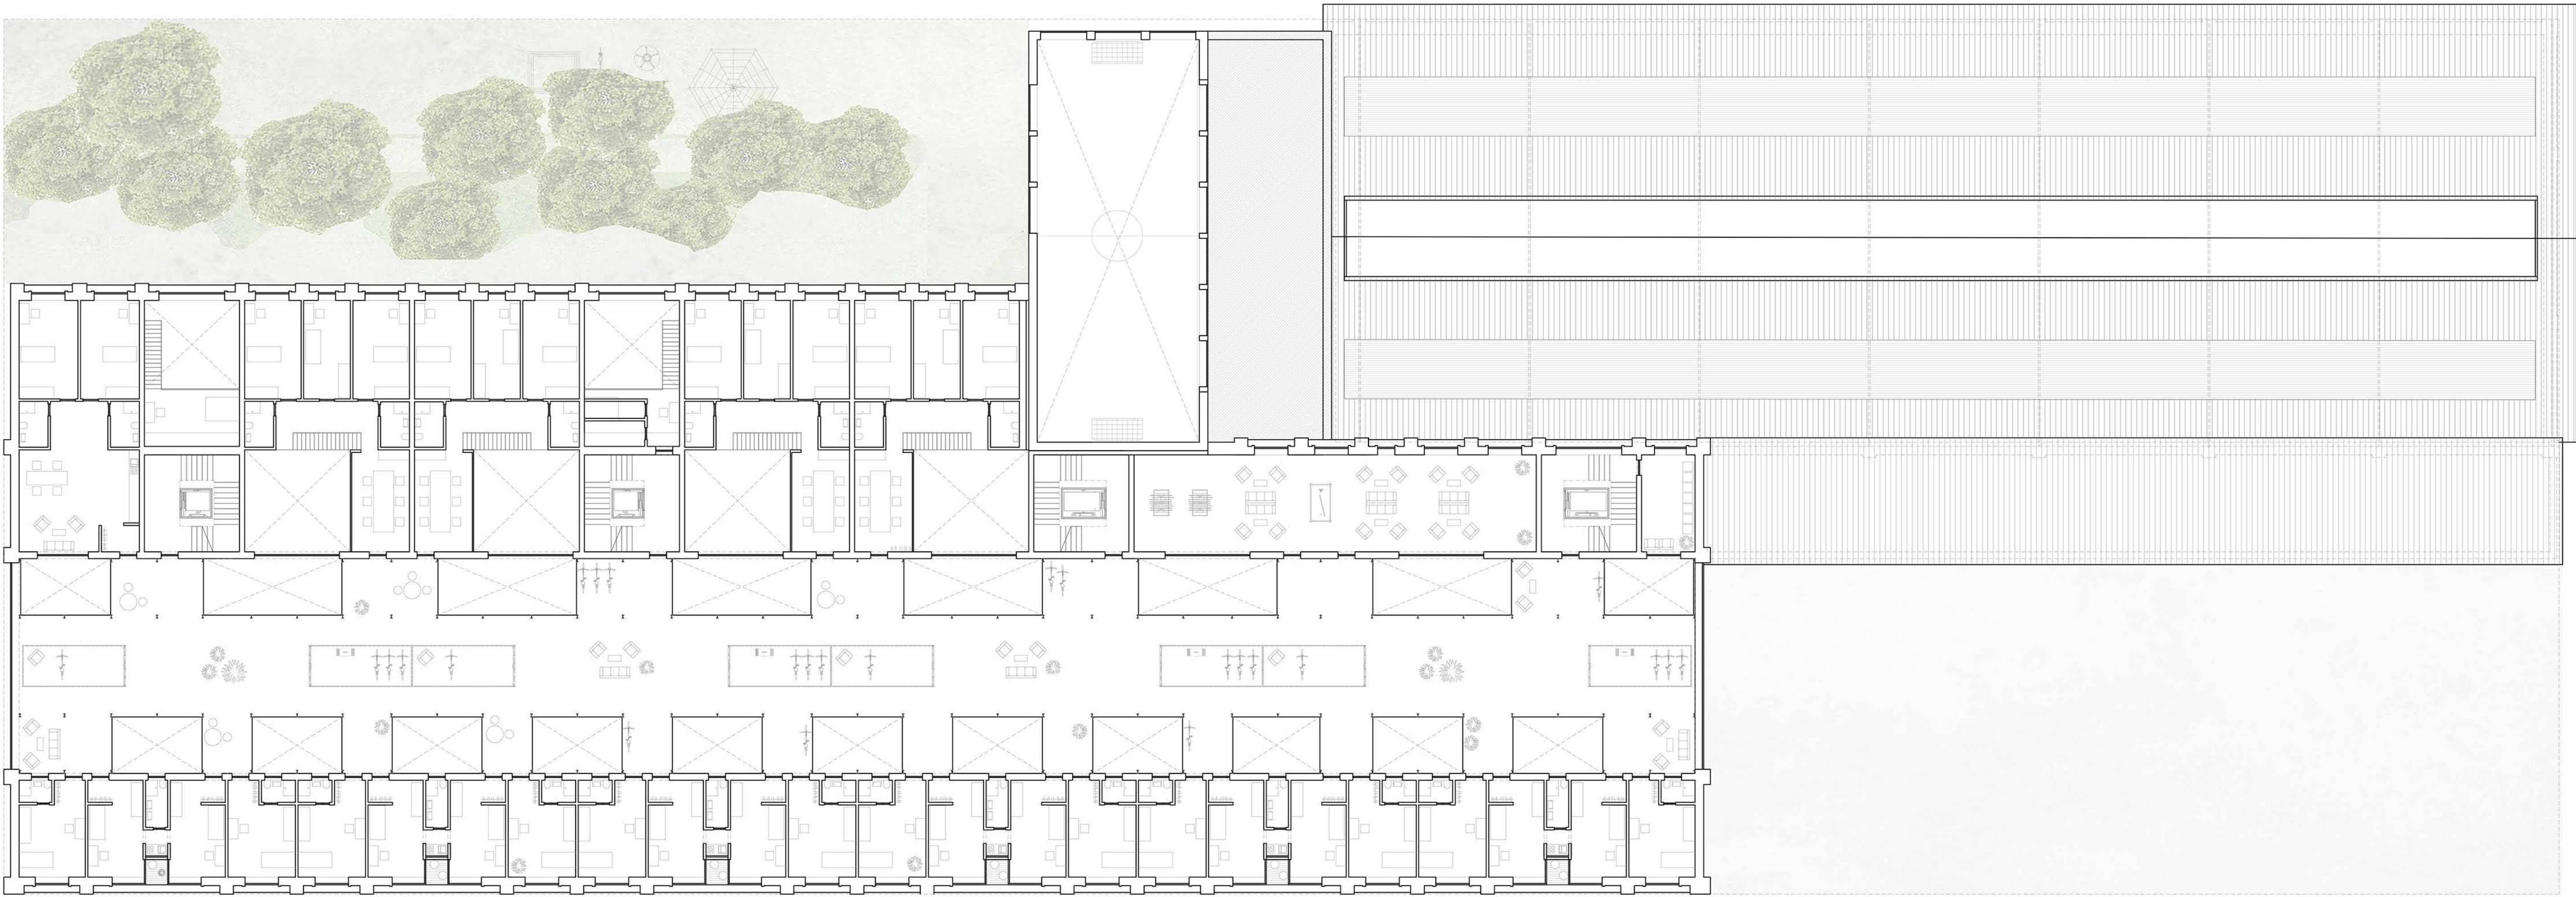

Grundriss 3. OG M 1:200

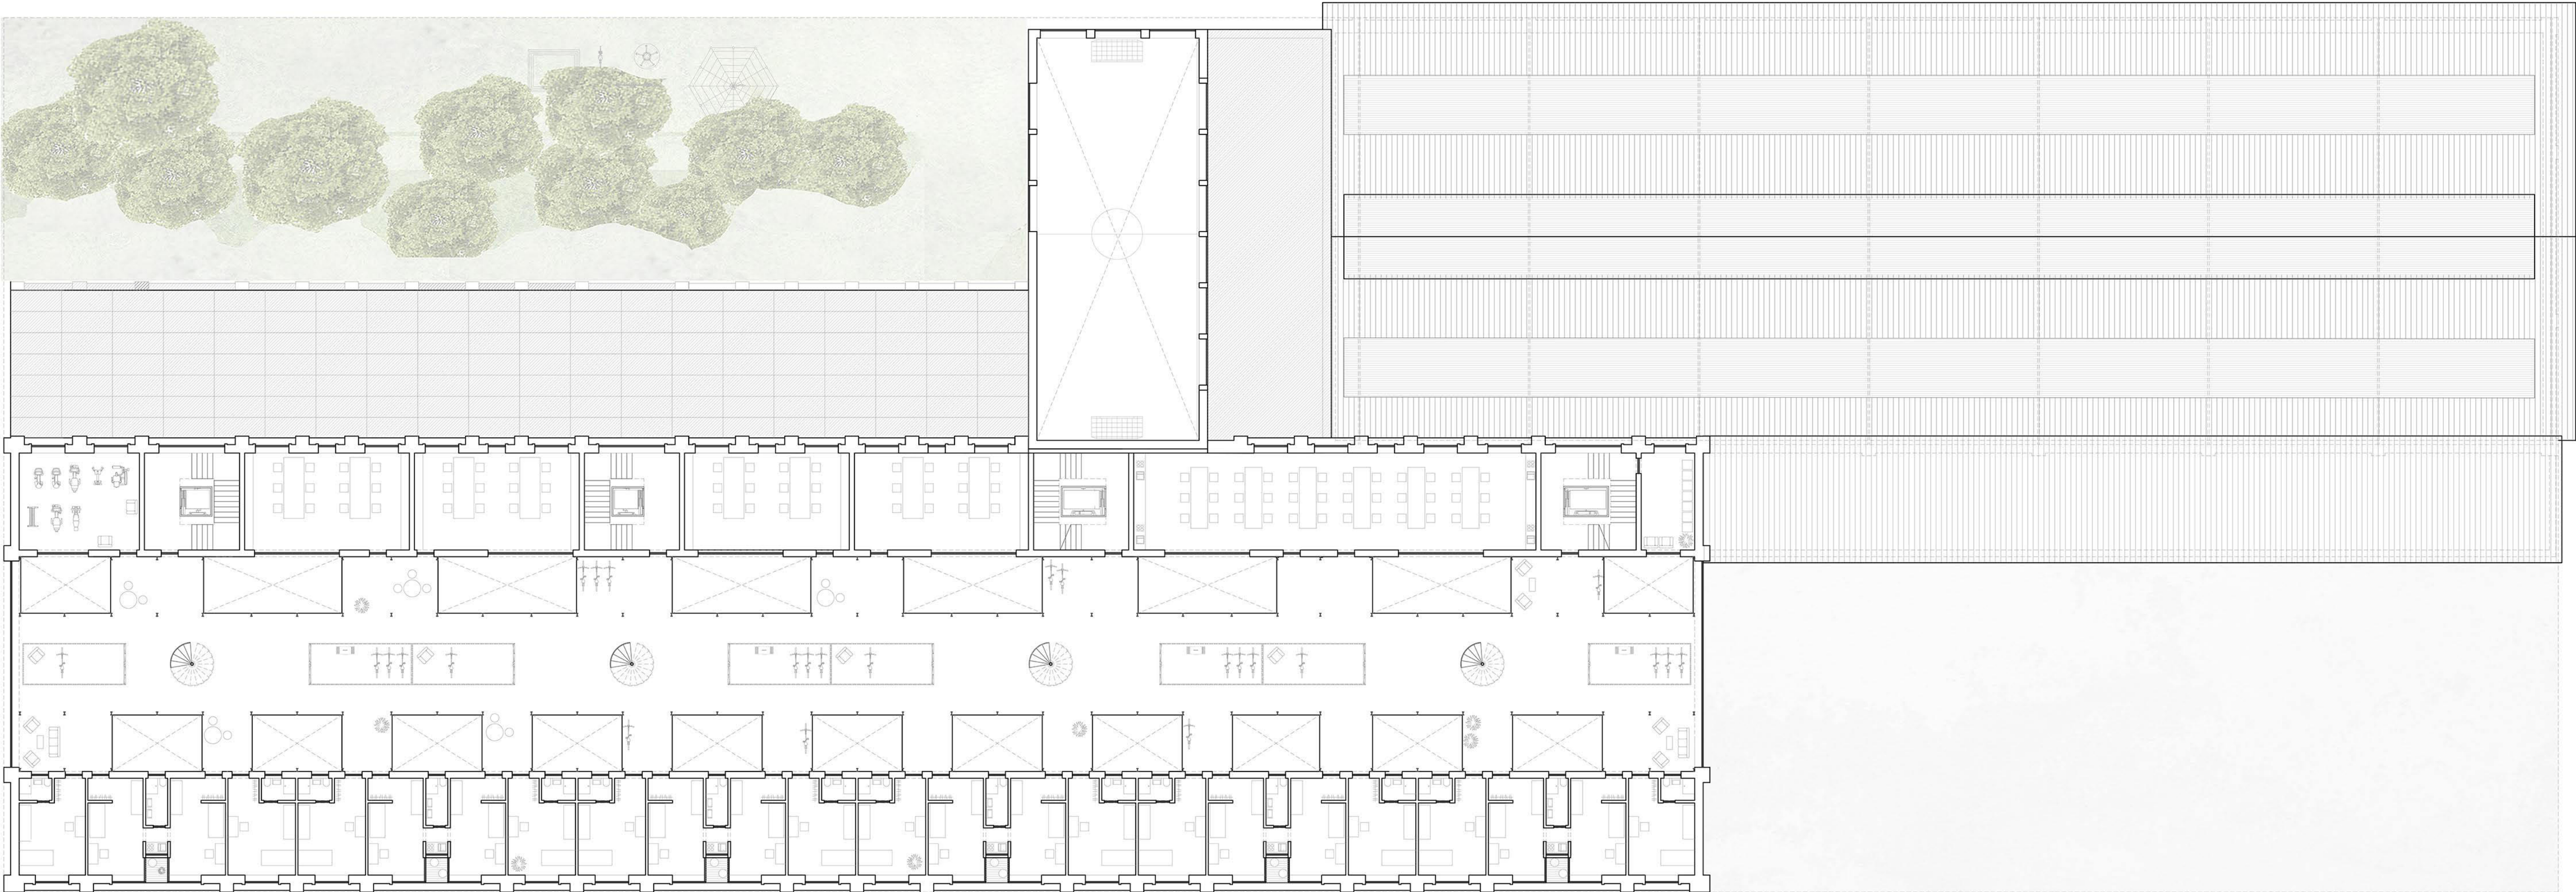

Grundriss 4. OG M 1:200

