


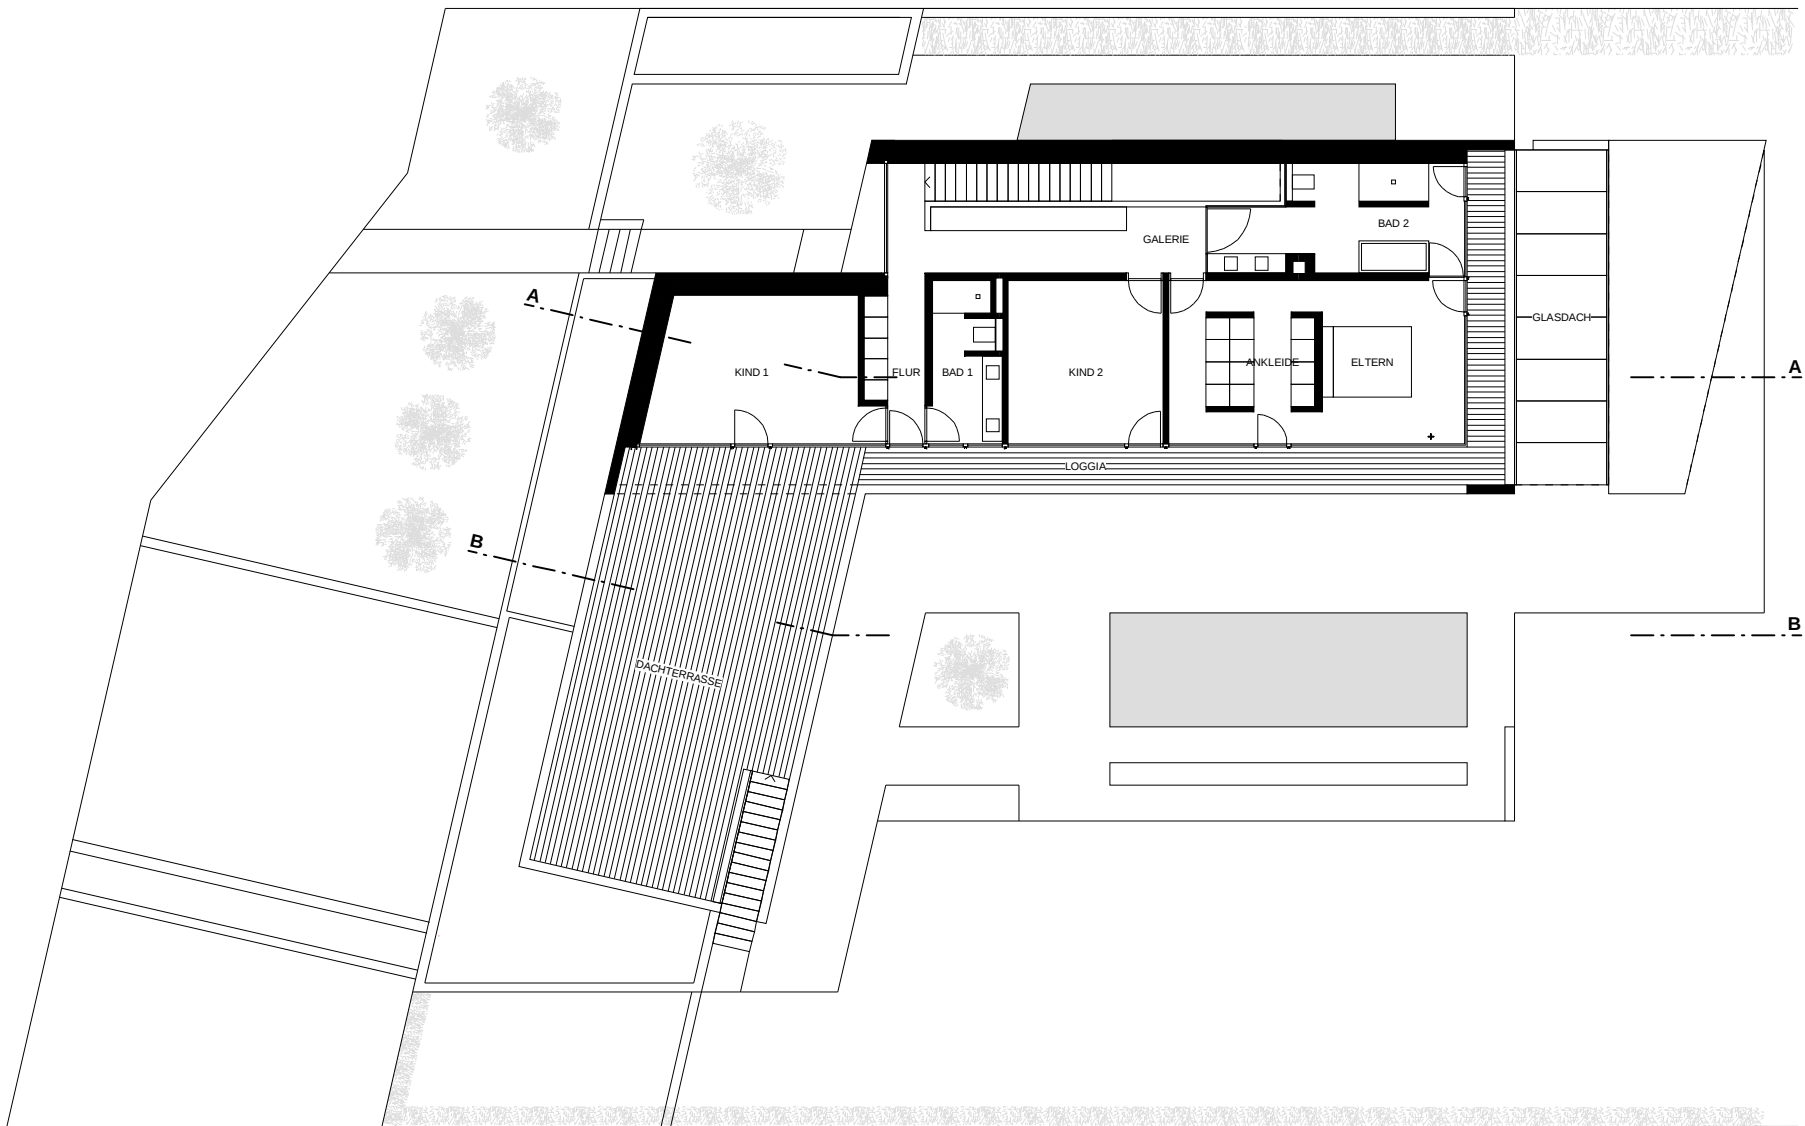

GRUNDRISS OG

0 5

Heinze AWARD 2014

WOHNHAUS IN BRAUNSCHWEIG

NIEBERG | ARCHITECT
atelieraxelnieberg