


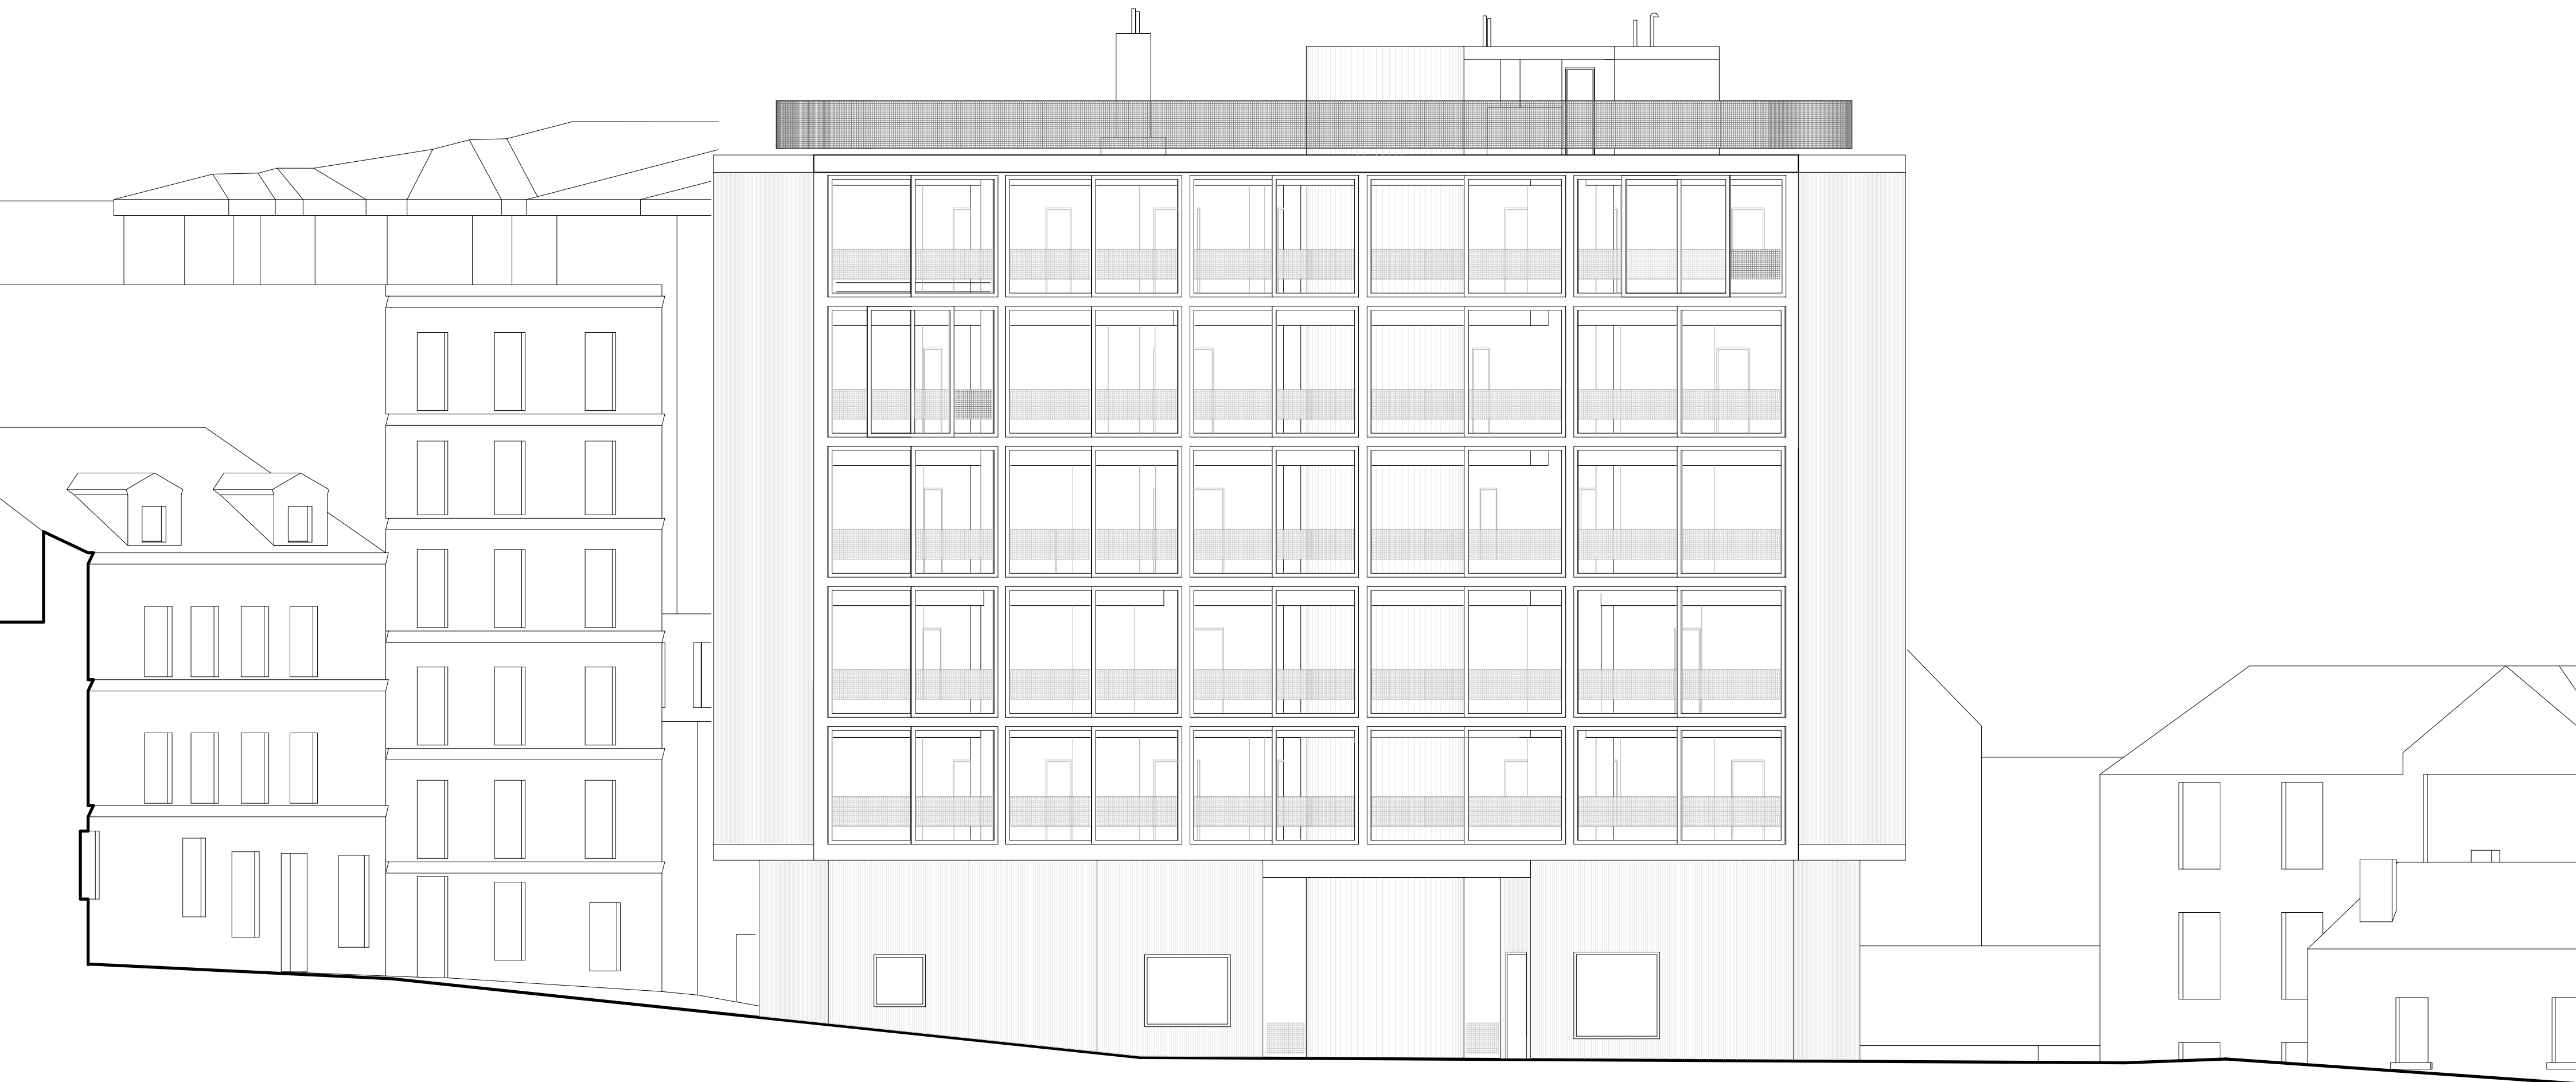

5

10

15

ANSICHT NORD /100