


GRUNDRISSE OG 2: 1 : 200

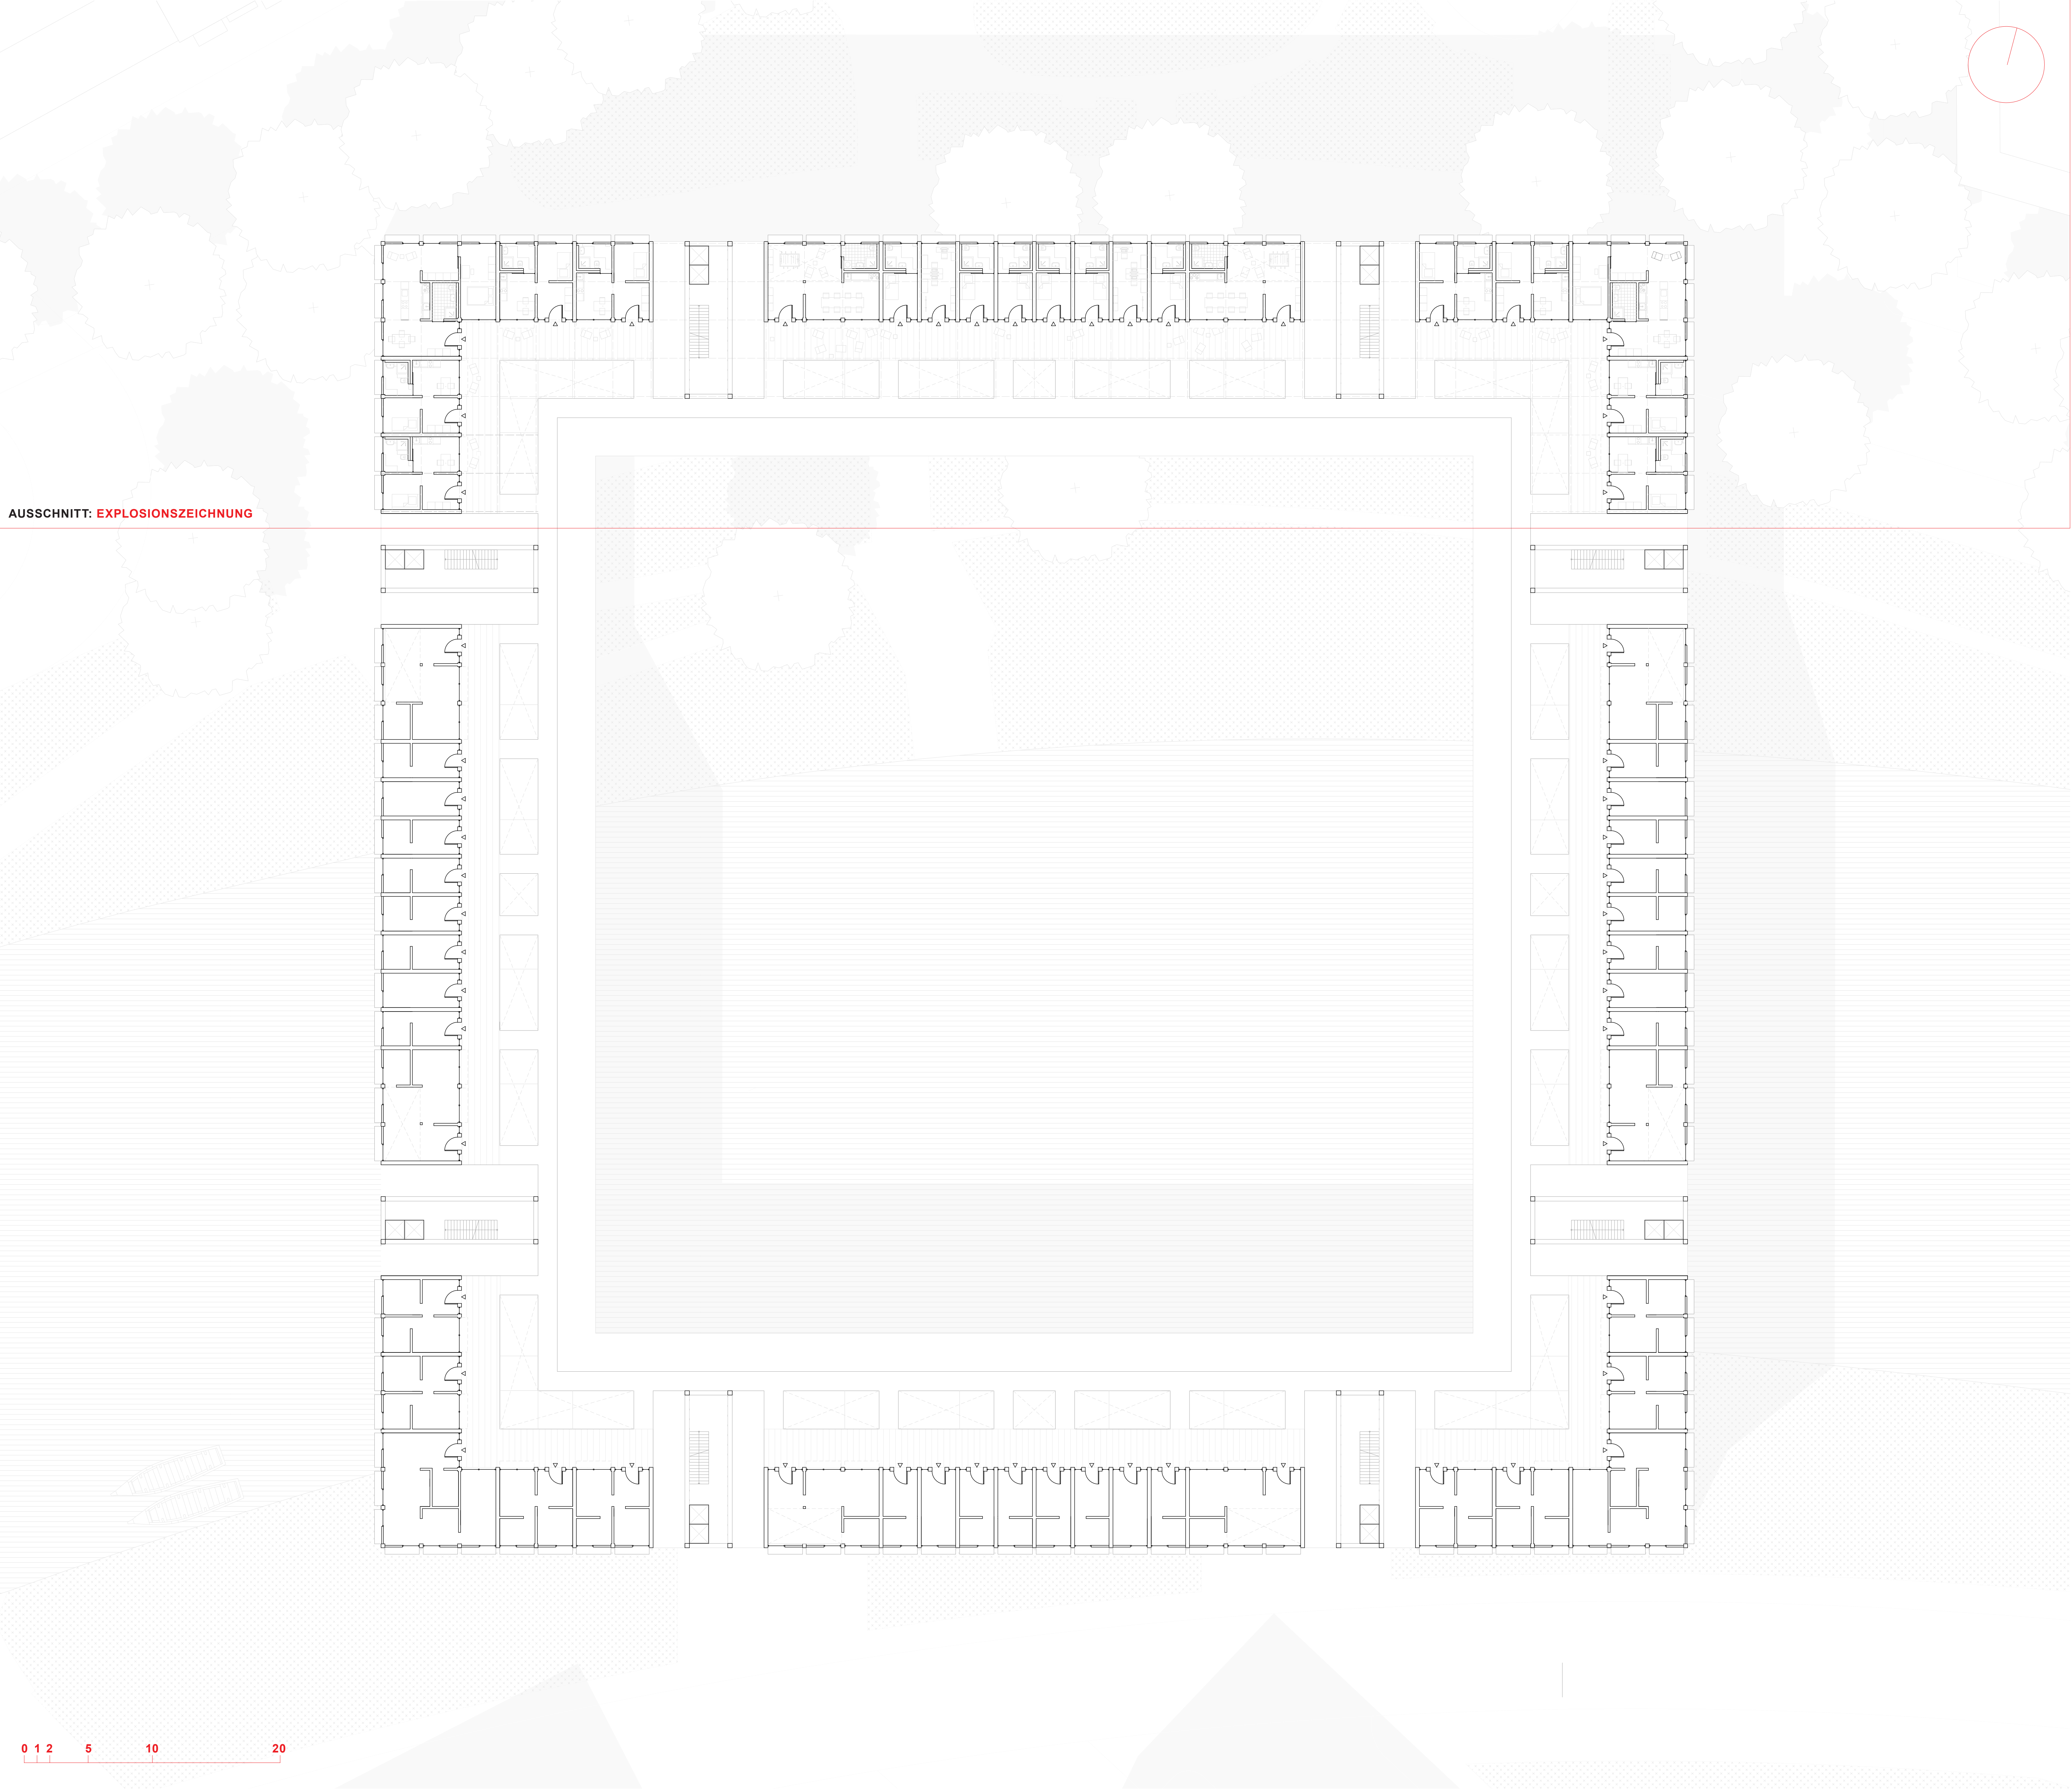

ANSICHT E – F: 1 : 200

