


GRUNDRISSE OG 3: 1 : 200

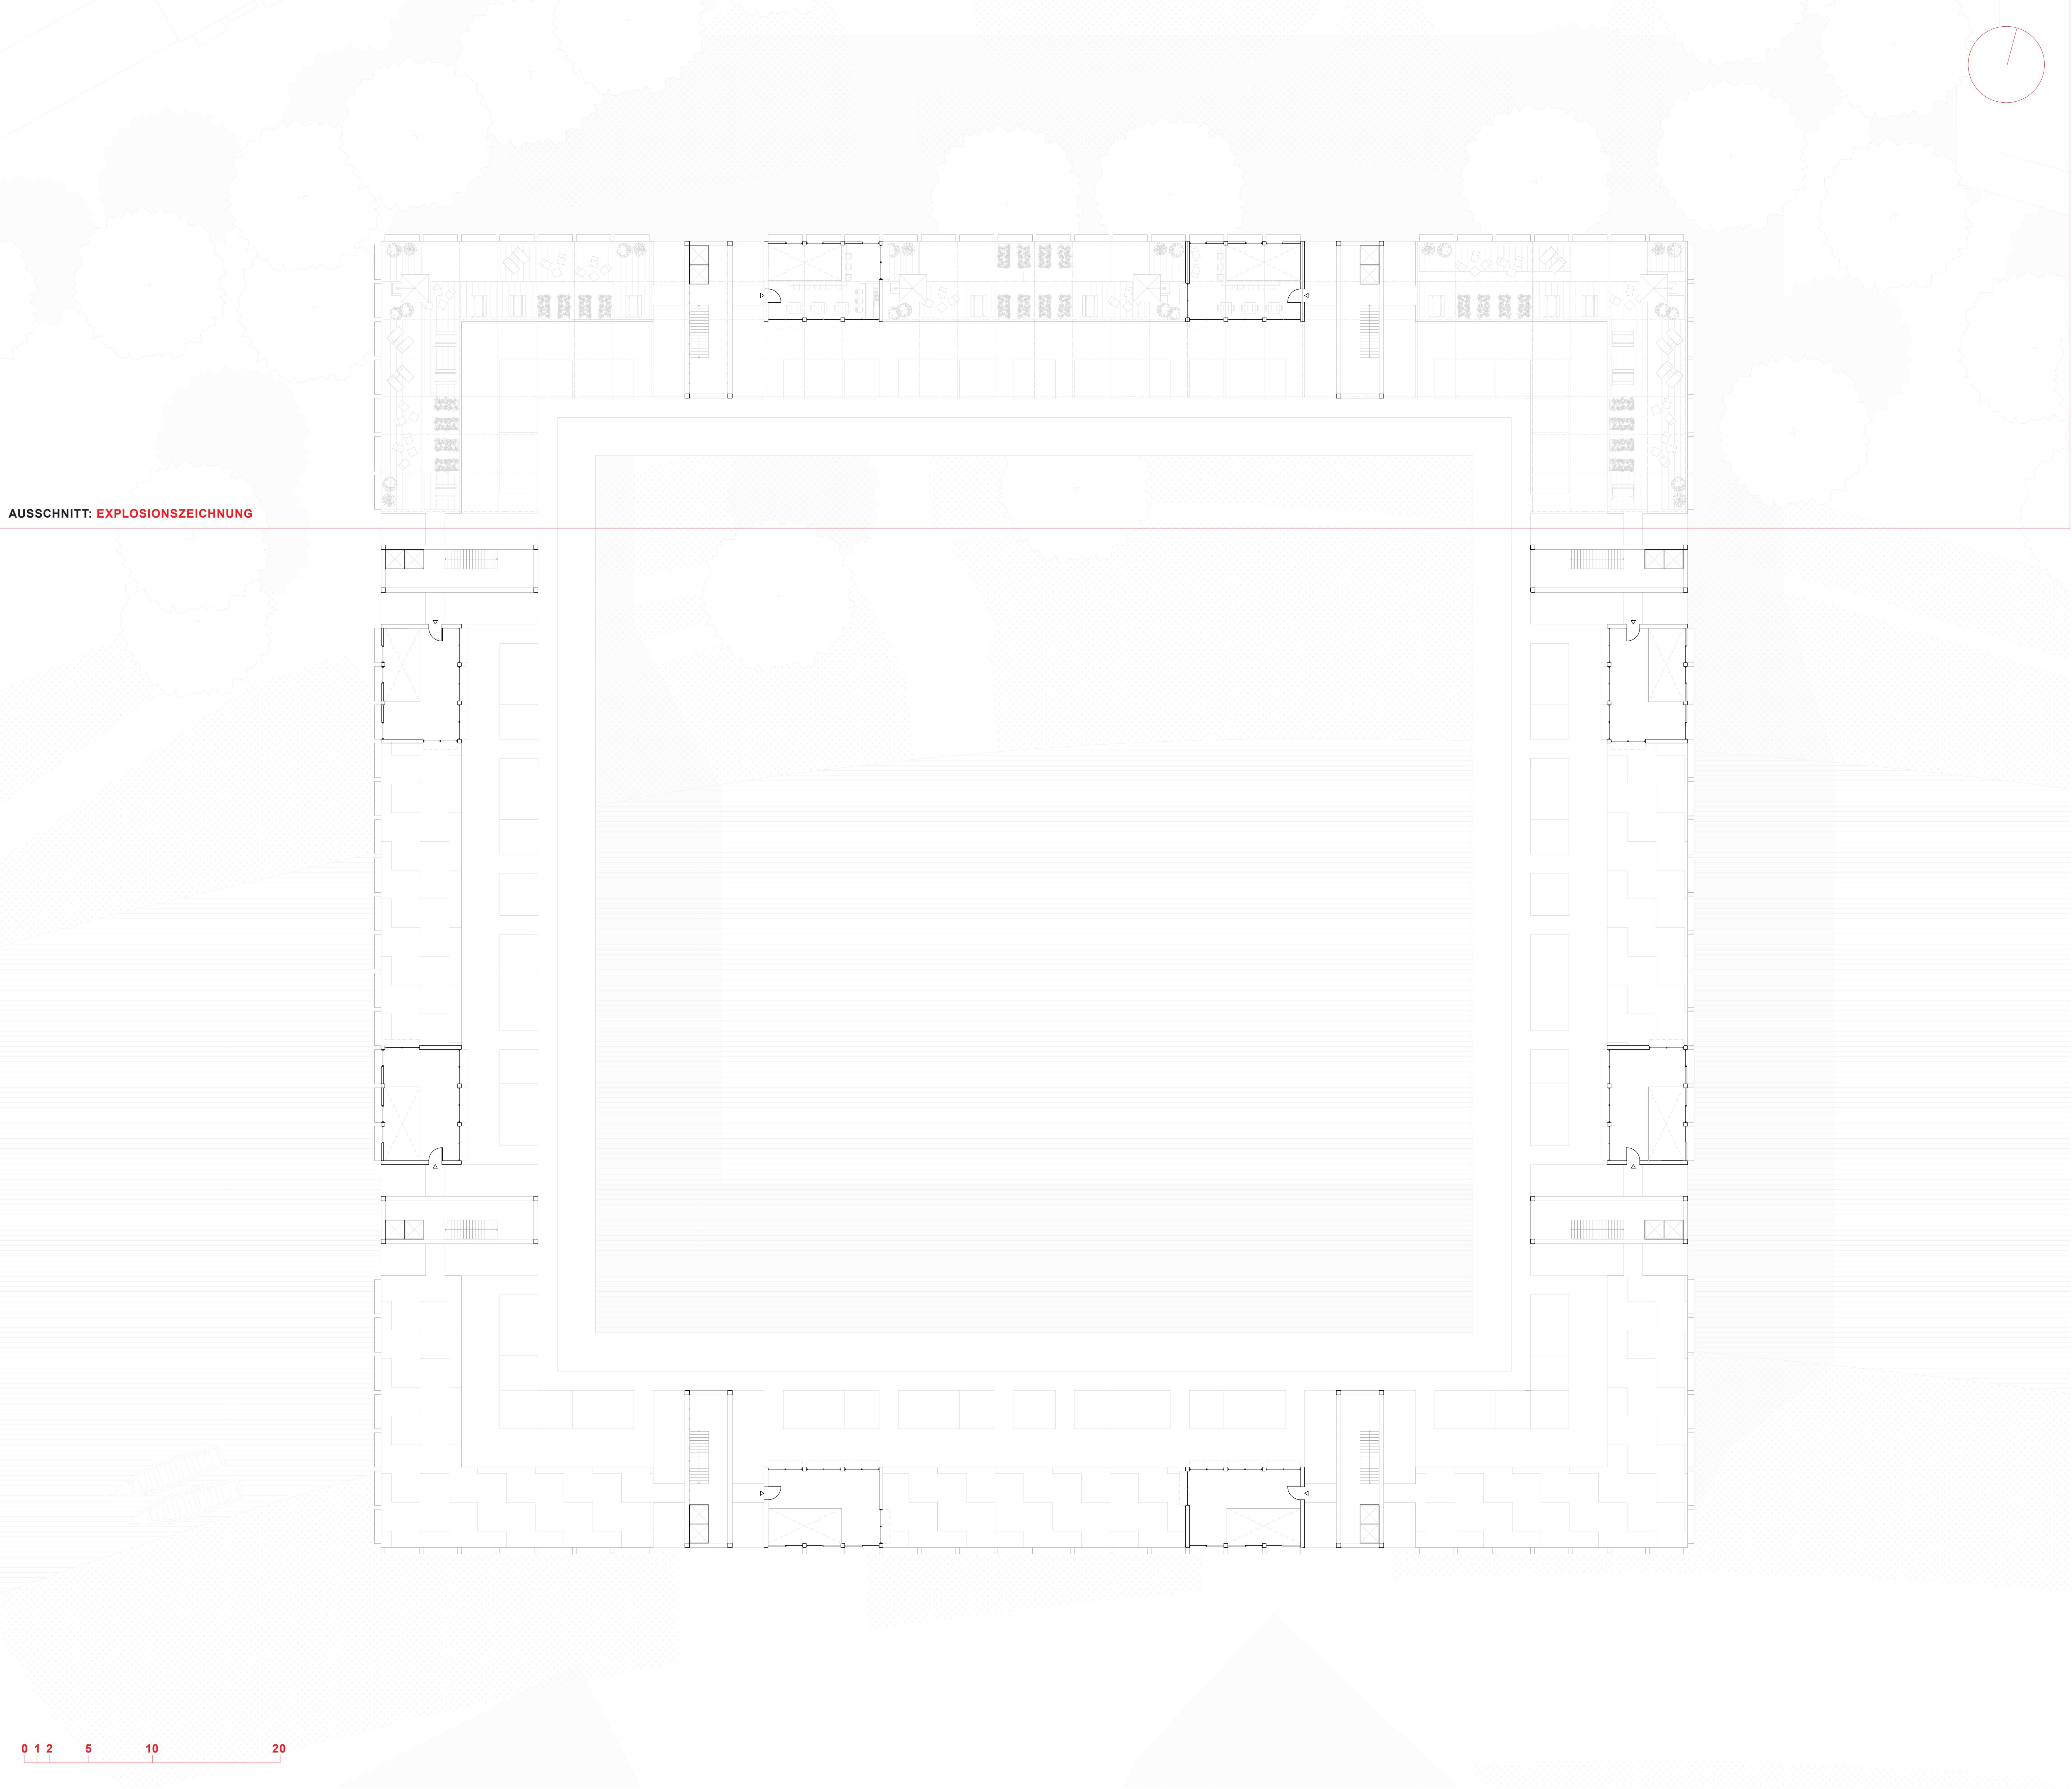

SCHNITT A – B: 1 : 200

