


GRUNDRISS EG 1: 1 : 200

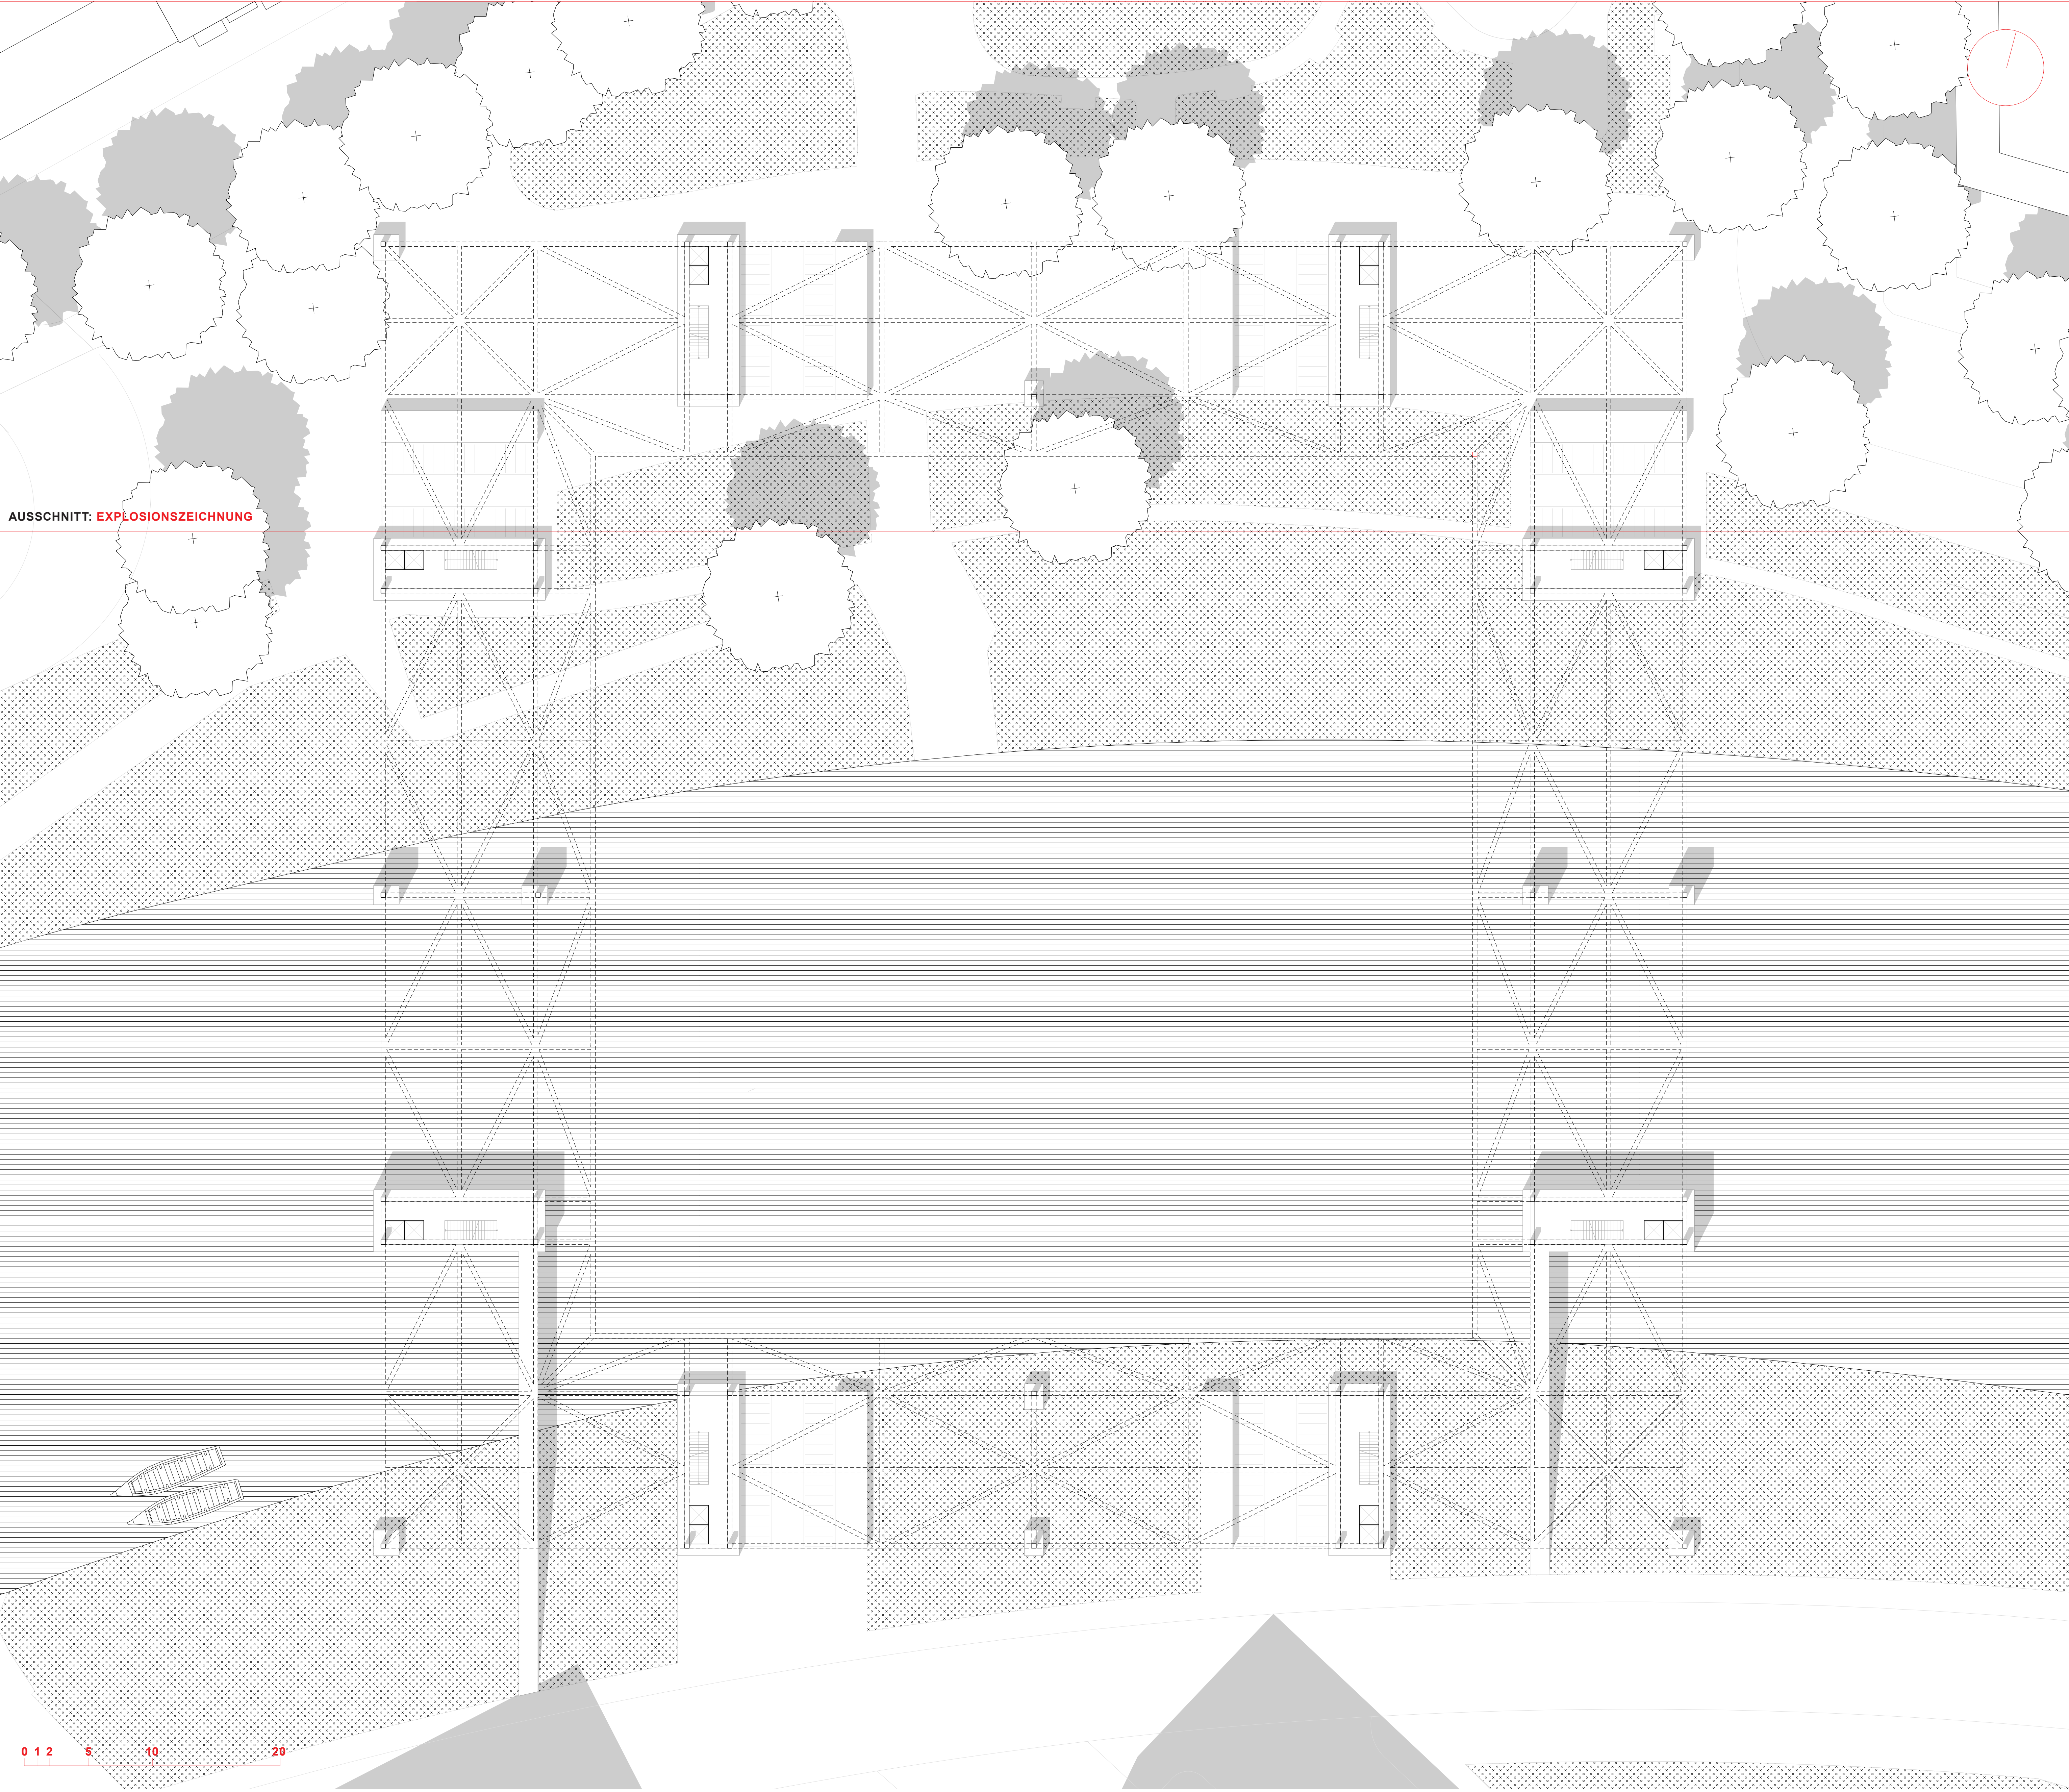

SCHWARZPLAN: 1 : 5000

