



GRUNDRISSE EG 2: 1 : 200

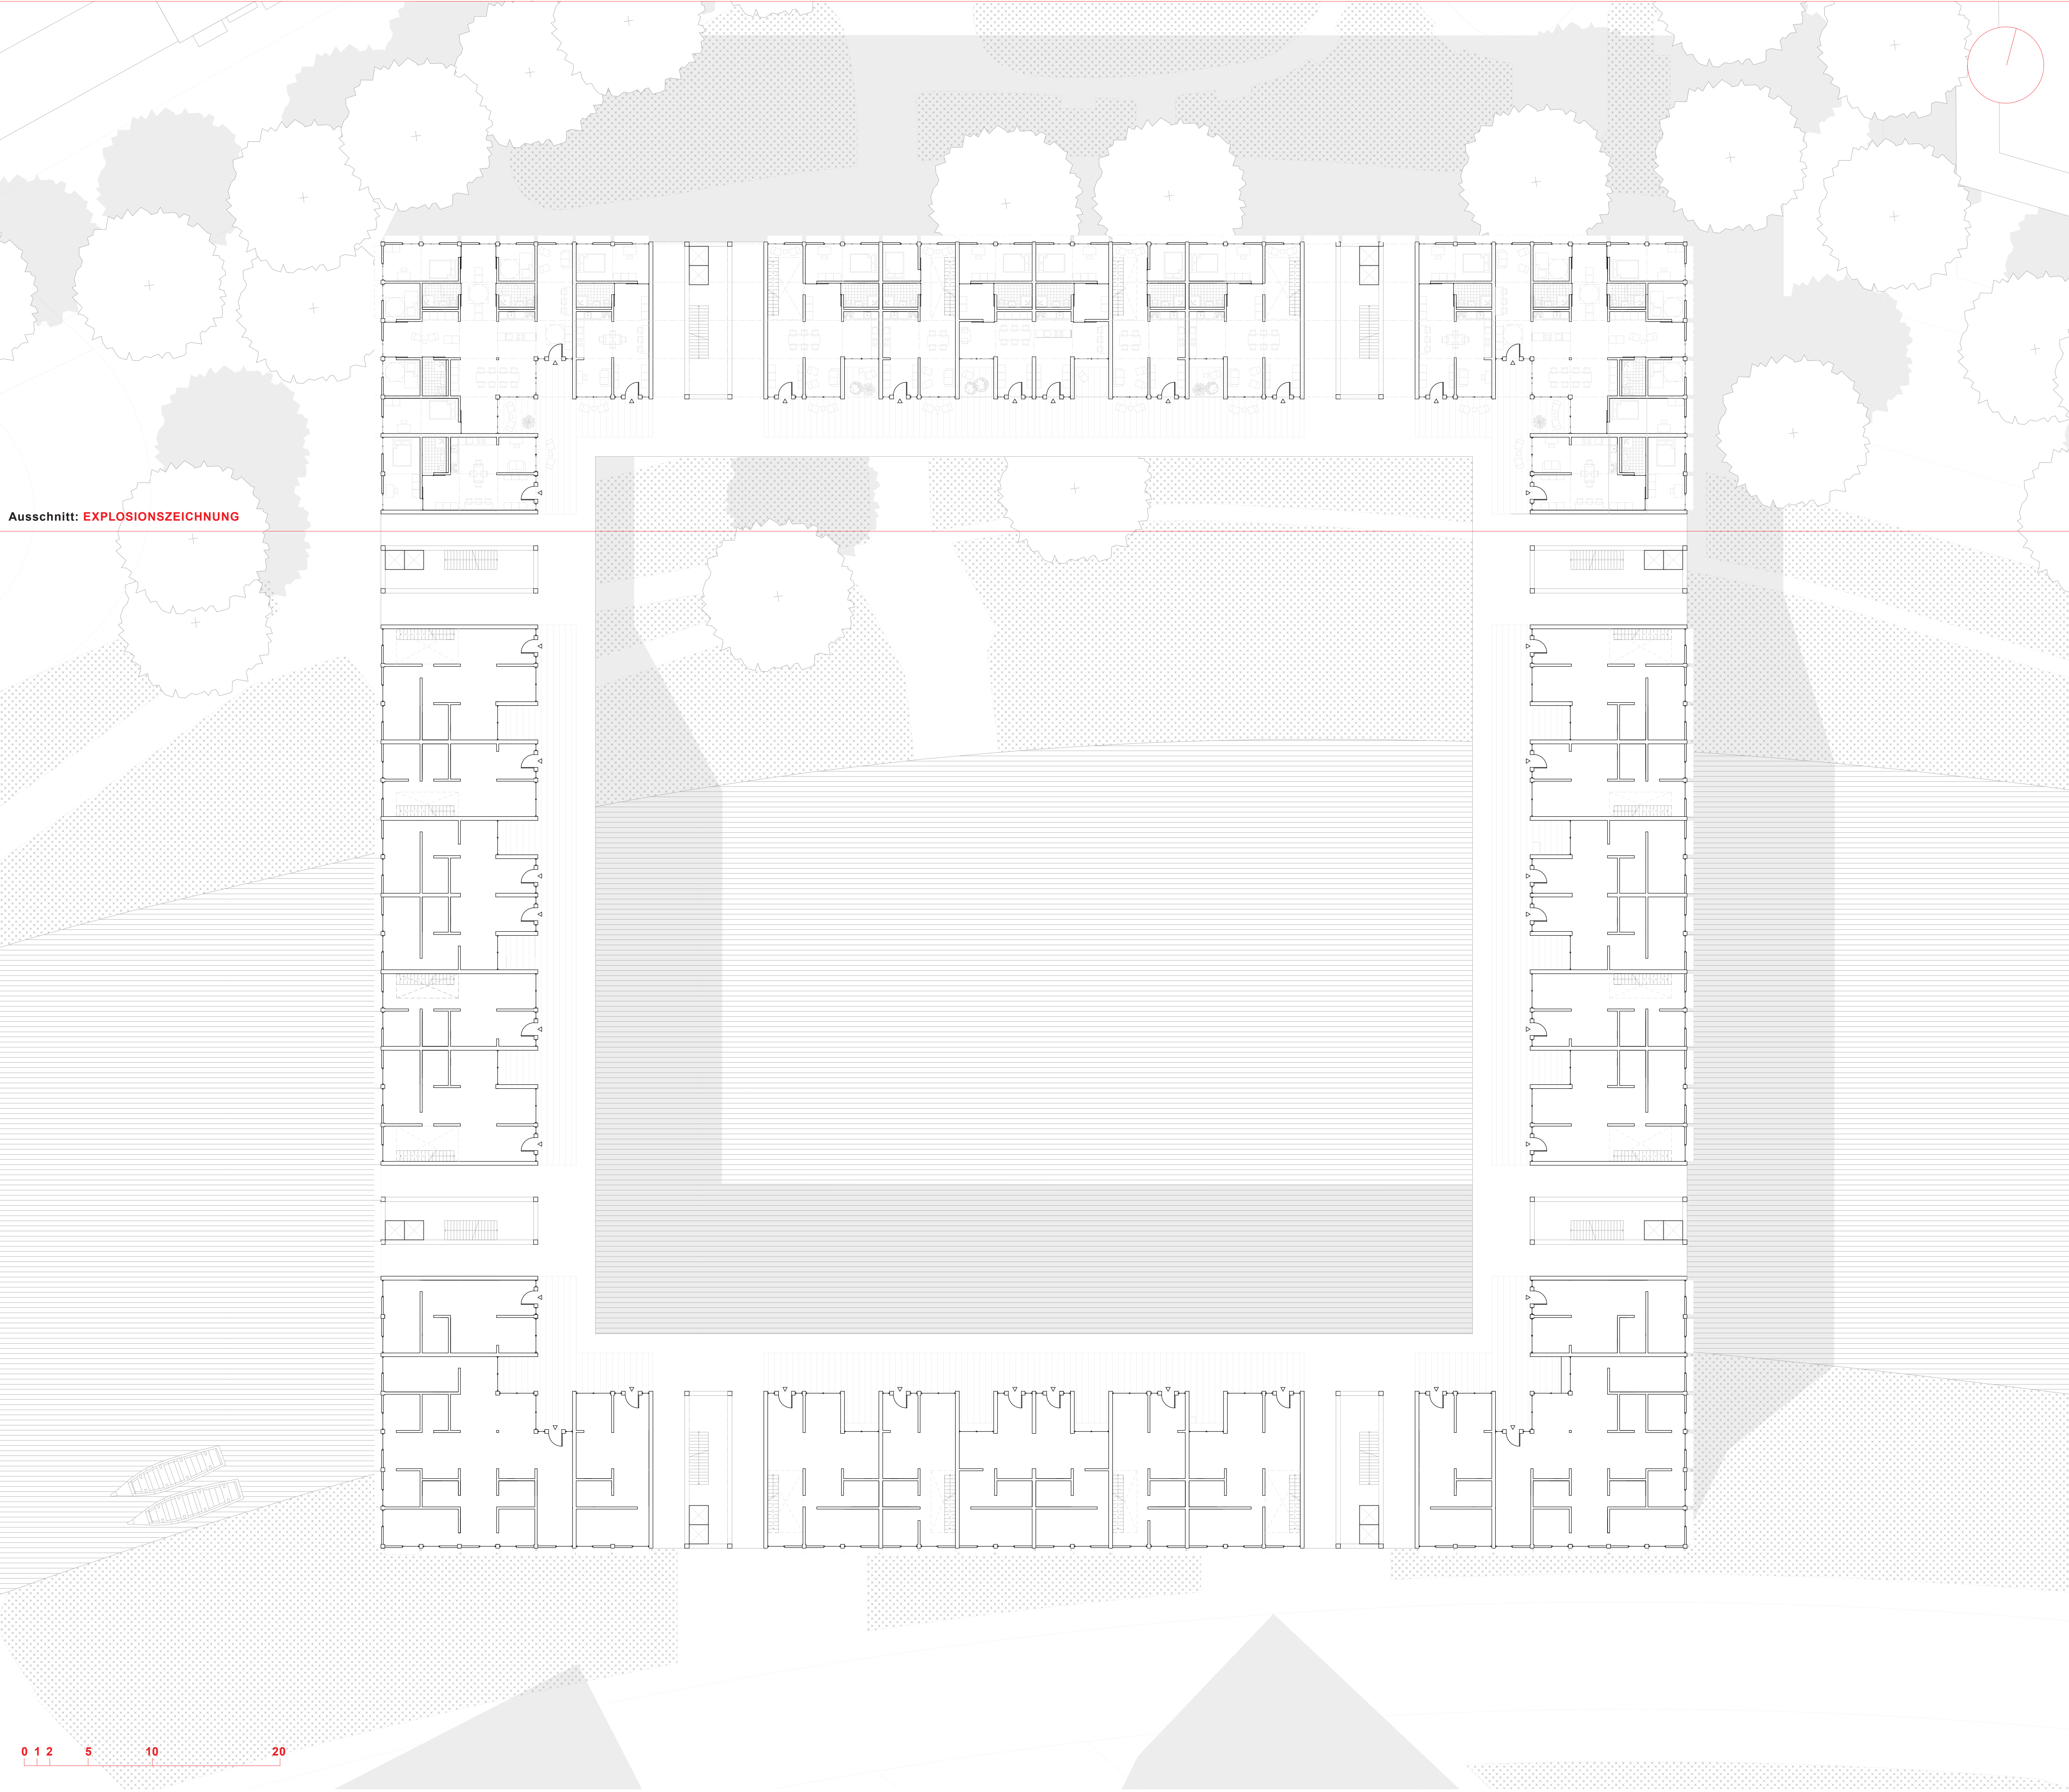

ANSICHT E – F: 1 : 500

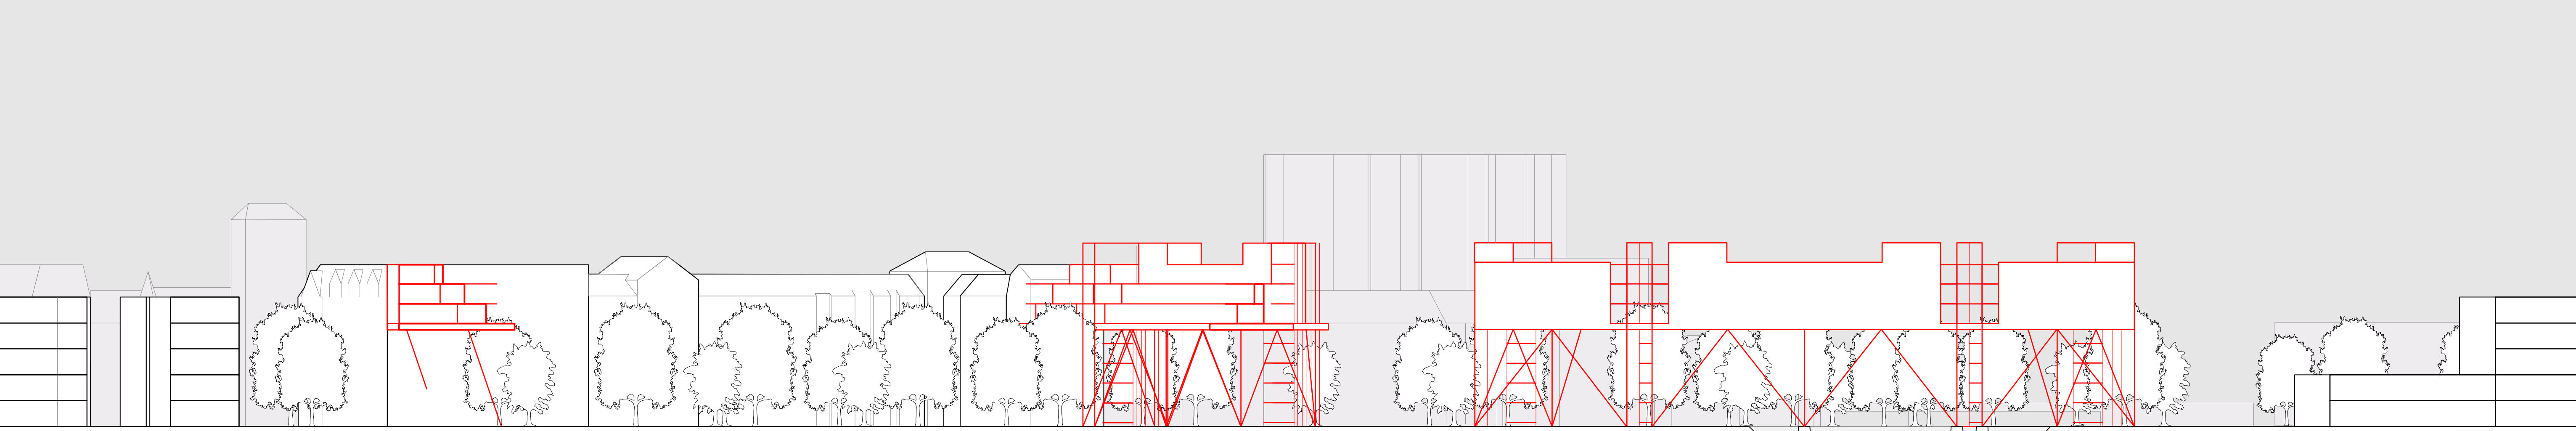

SCHNITT G – H: 1 : 500

