



GRUNDRIS OG 1: 1 : 200

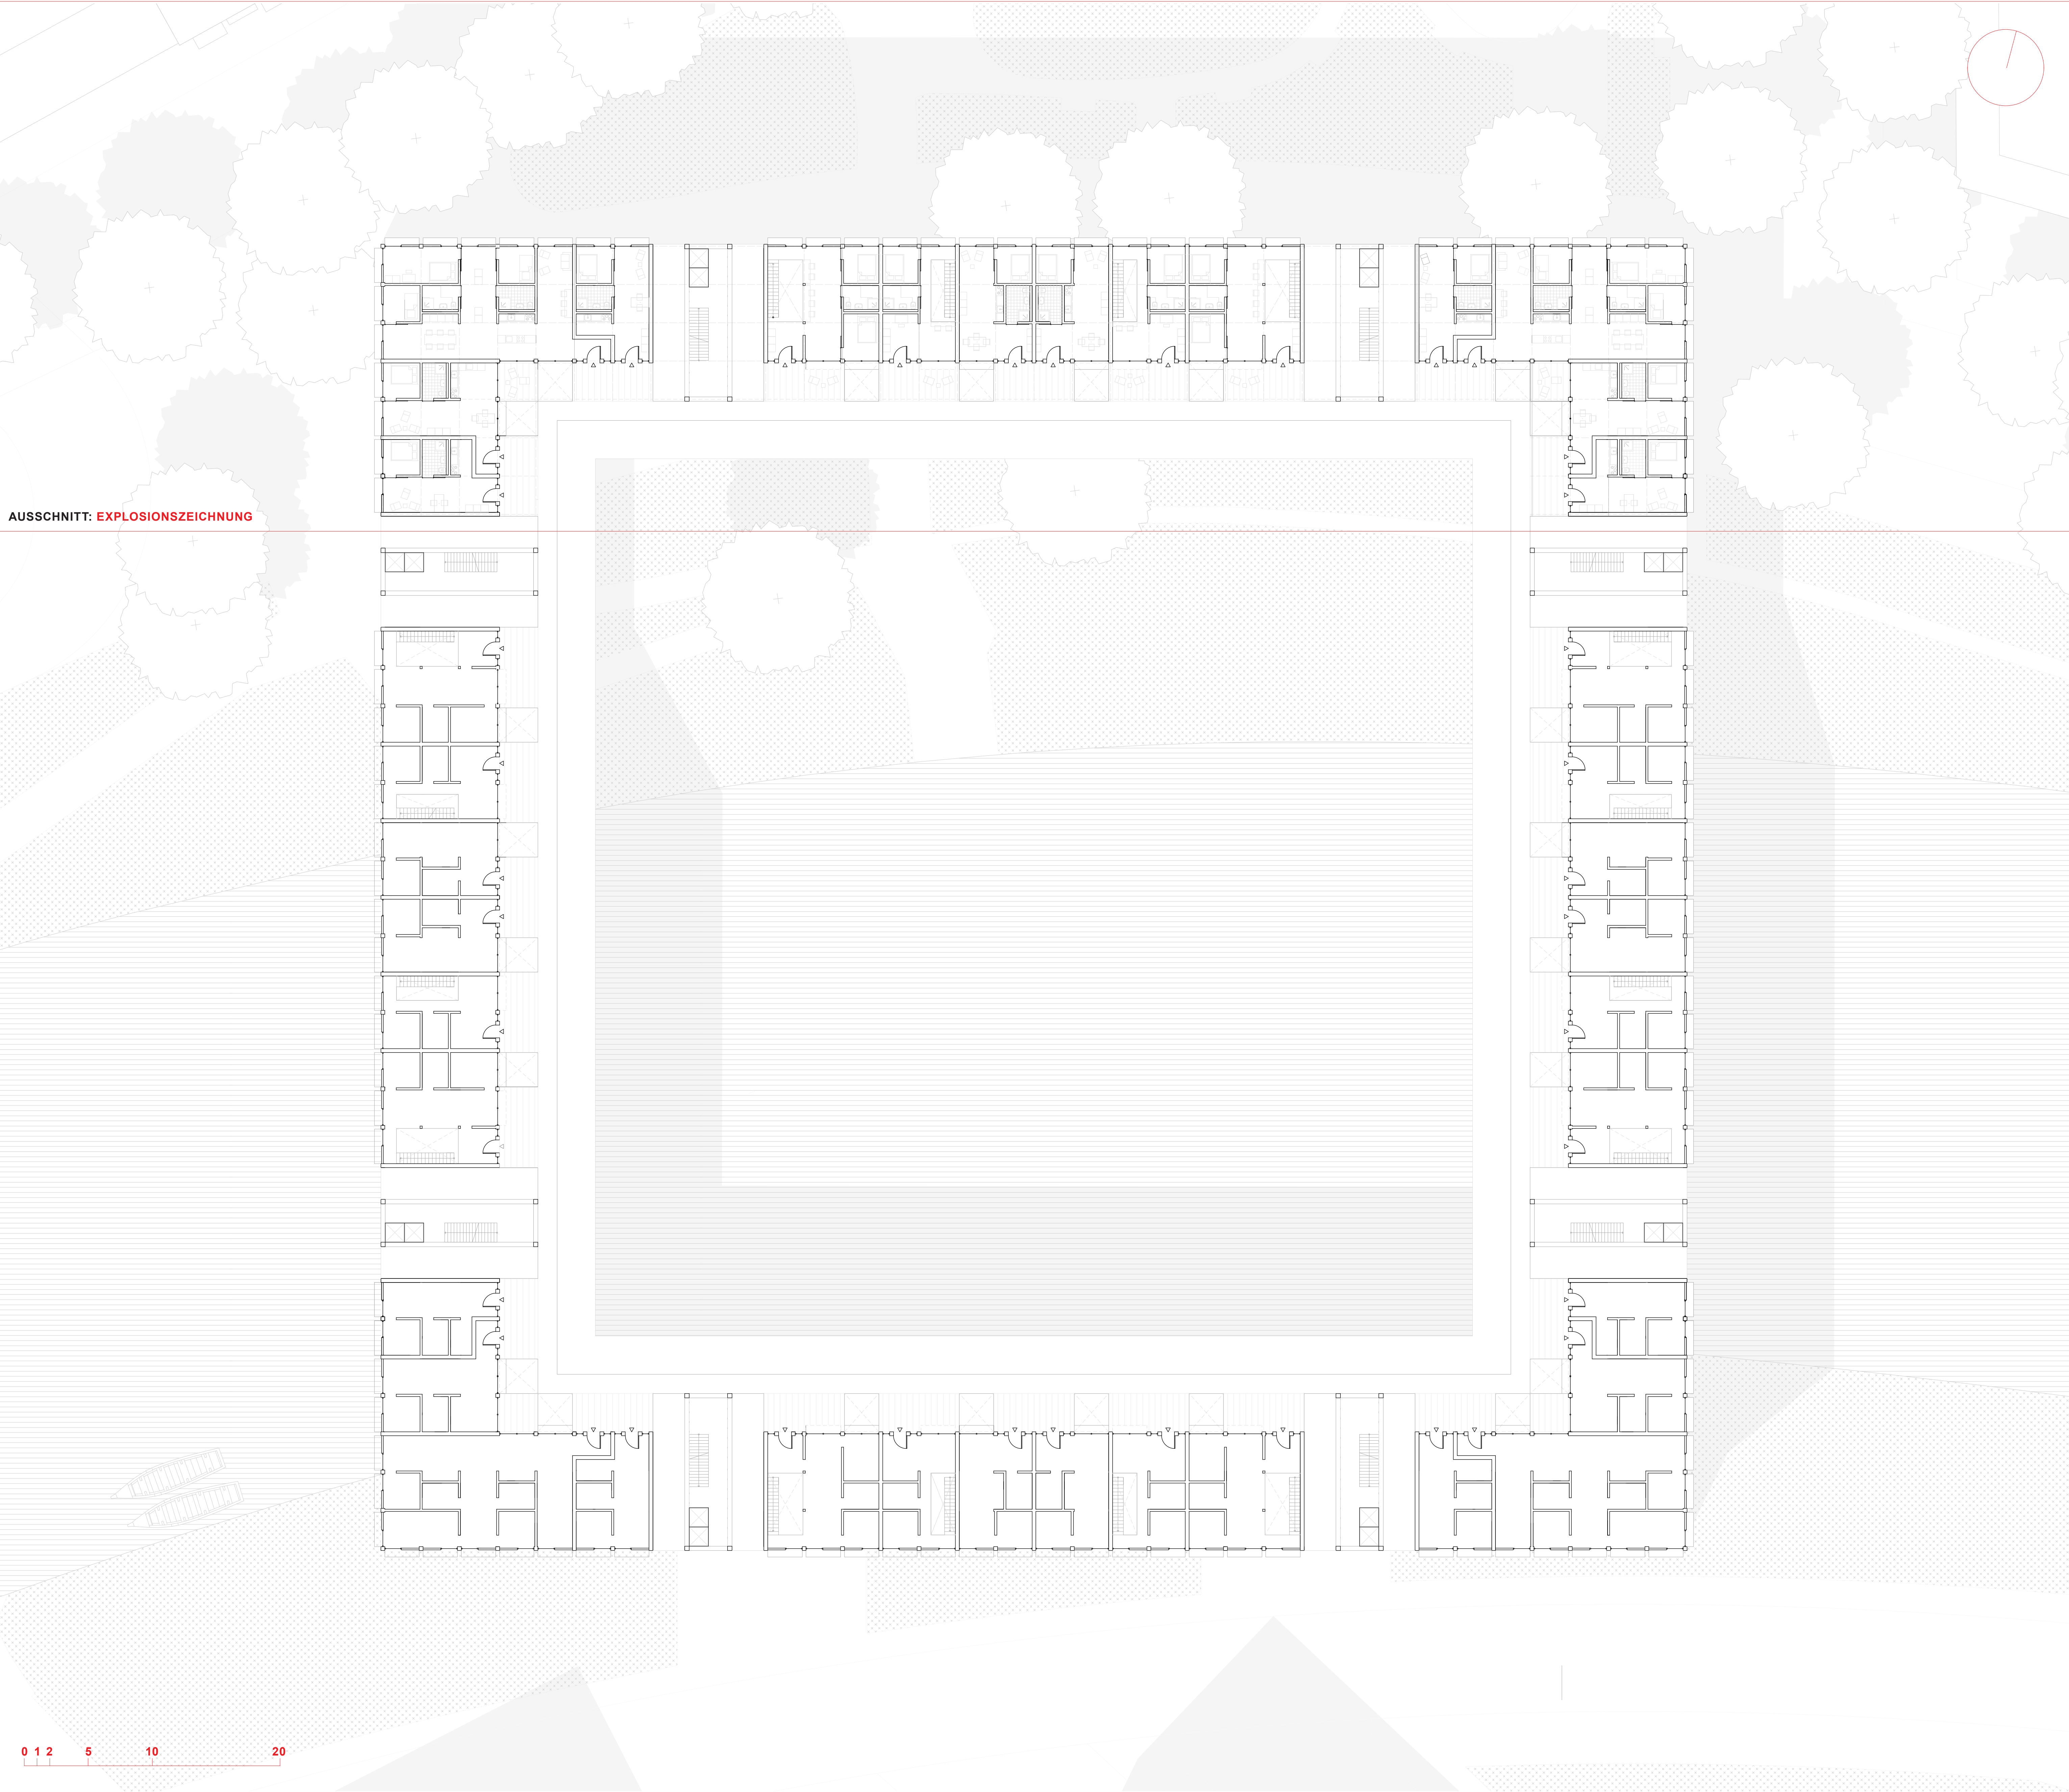

ANSICHT A – B: 1 : 500

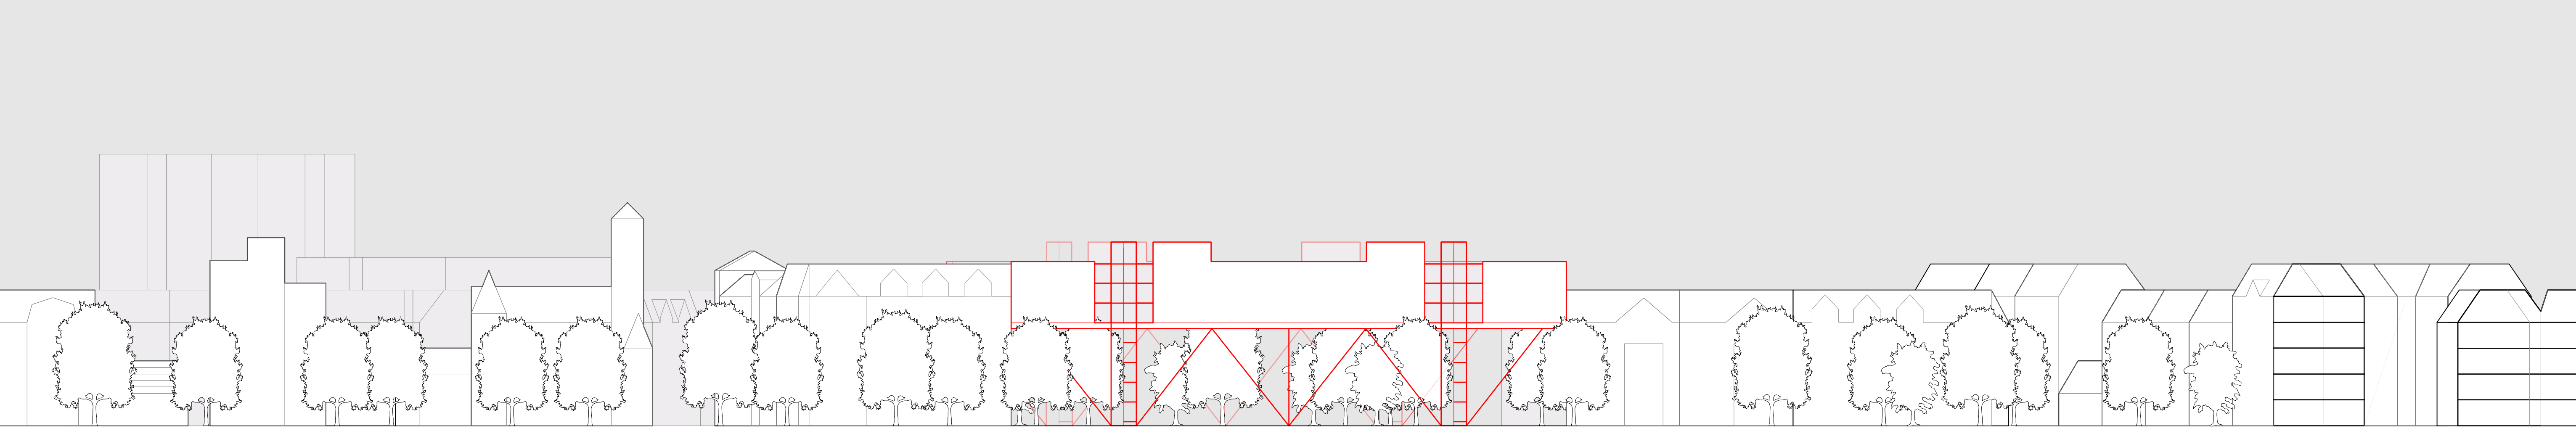

Schnitt C – D: 1 : 500

