


grundrisse 1.200

grundriss 1.og

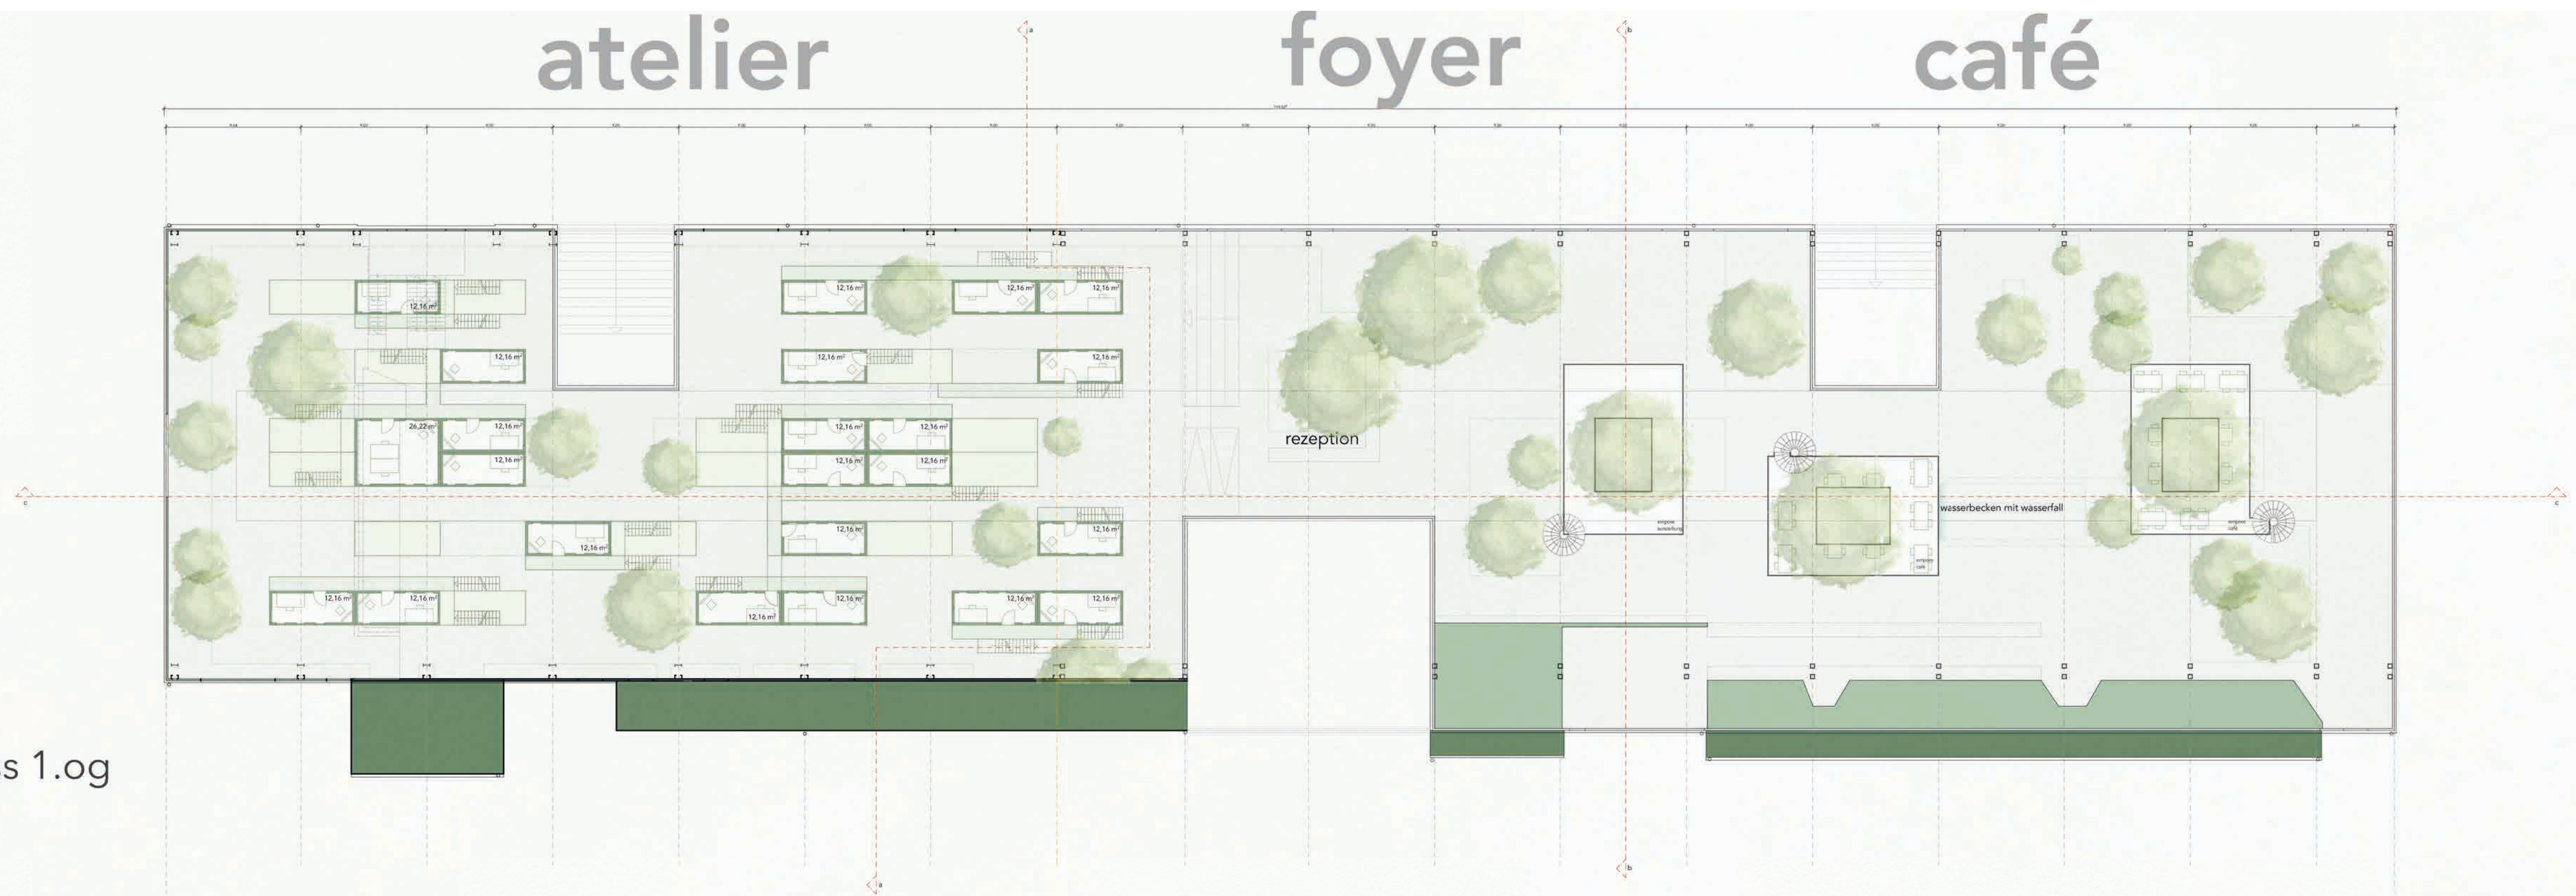

grundriss 2.og

