


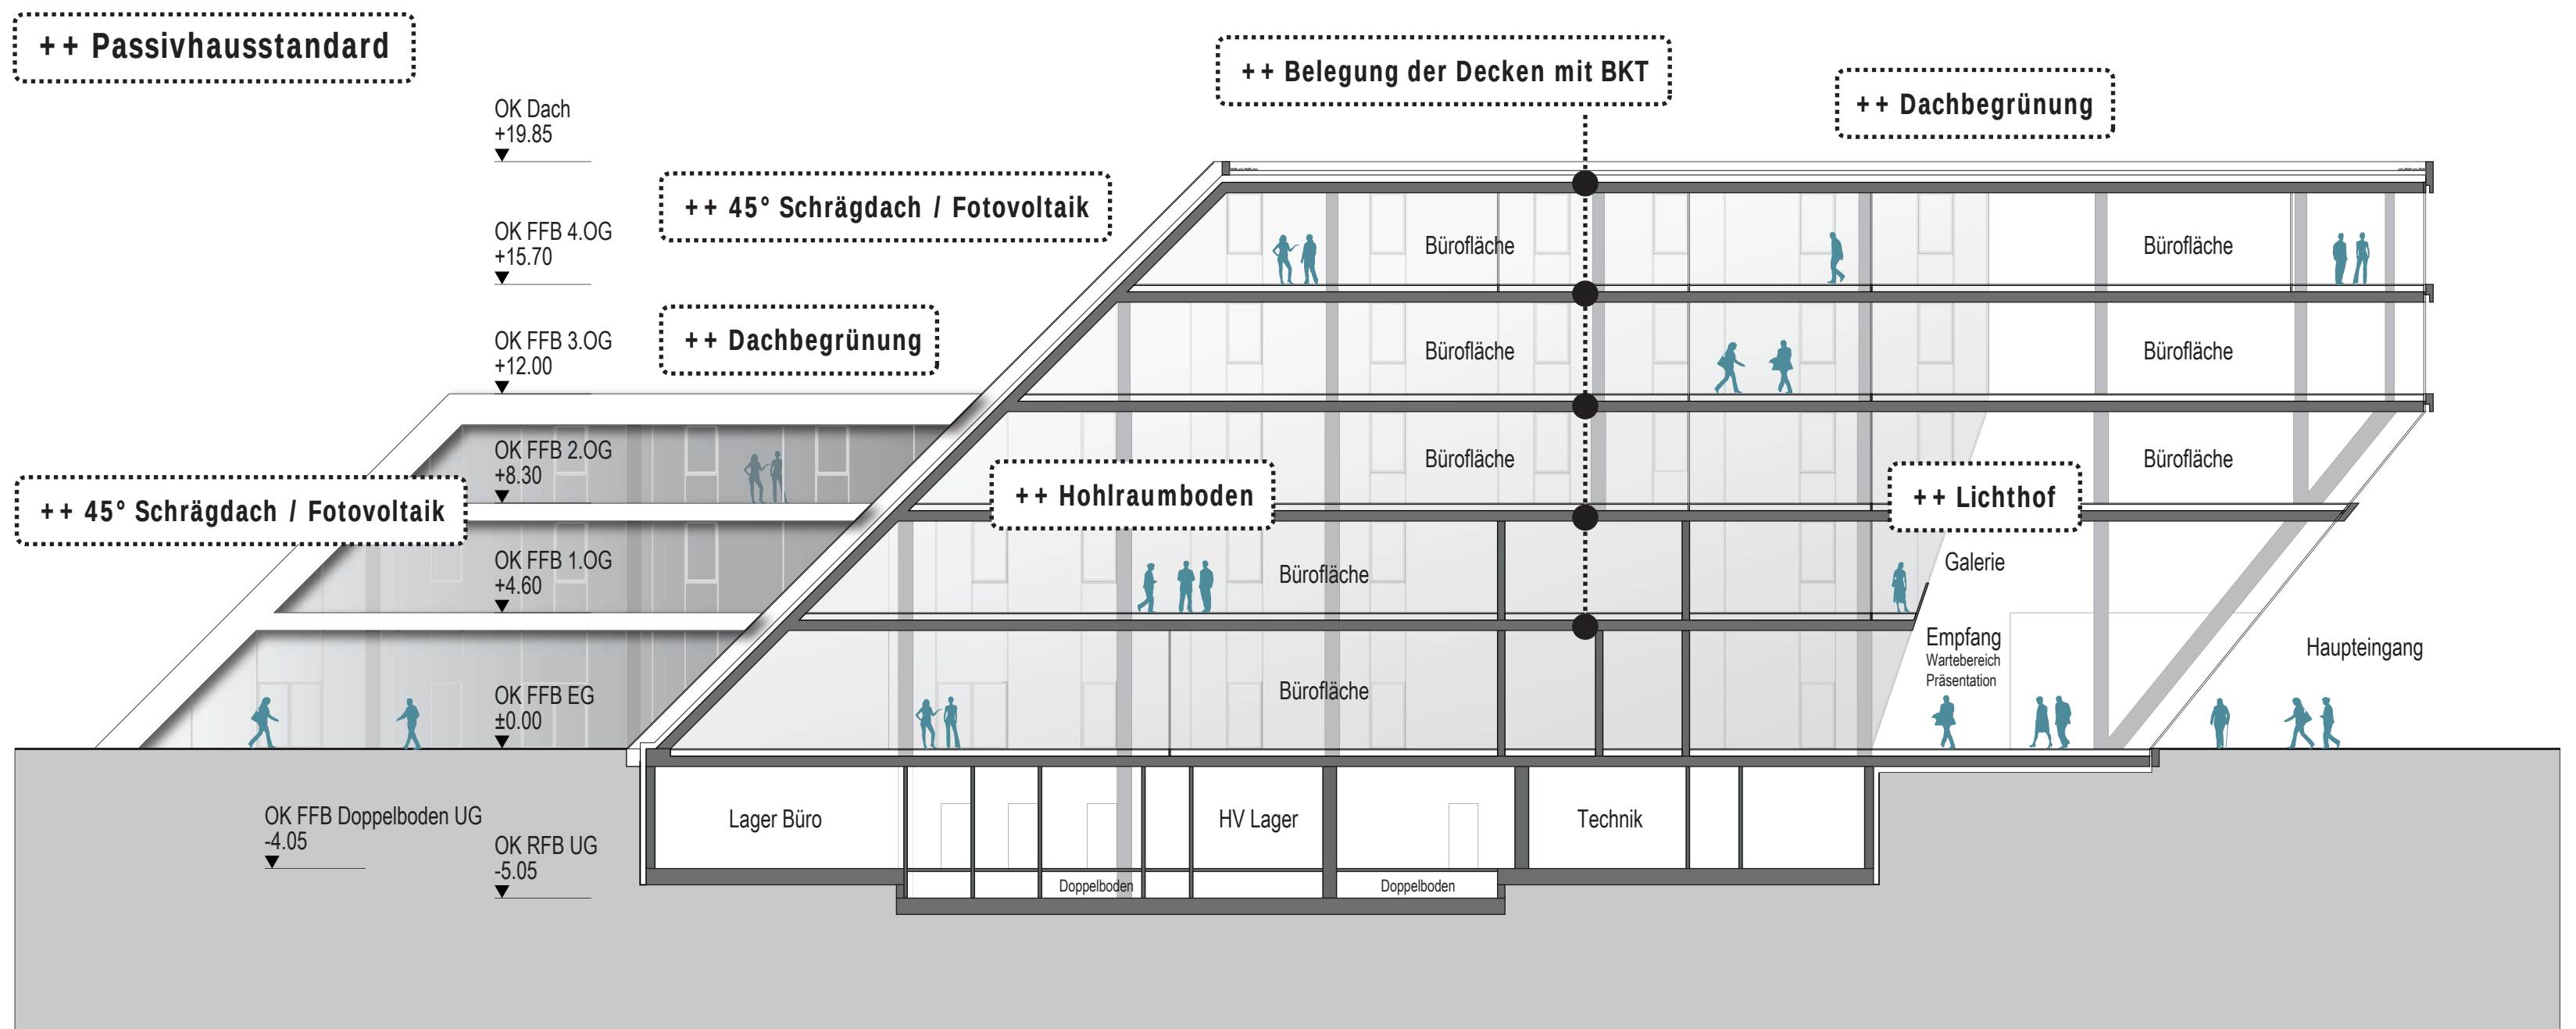

Schnitt AA . M 1:200