

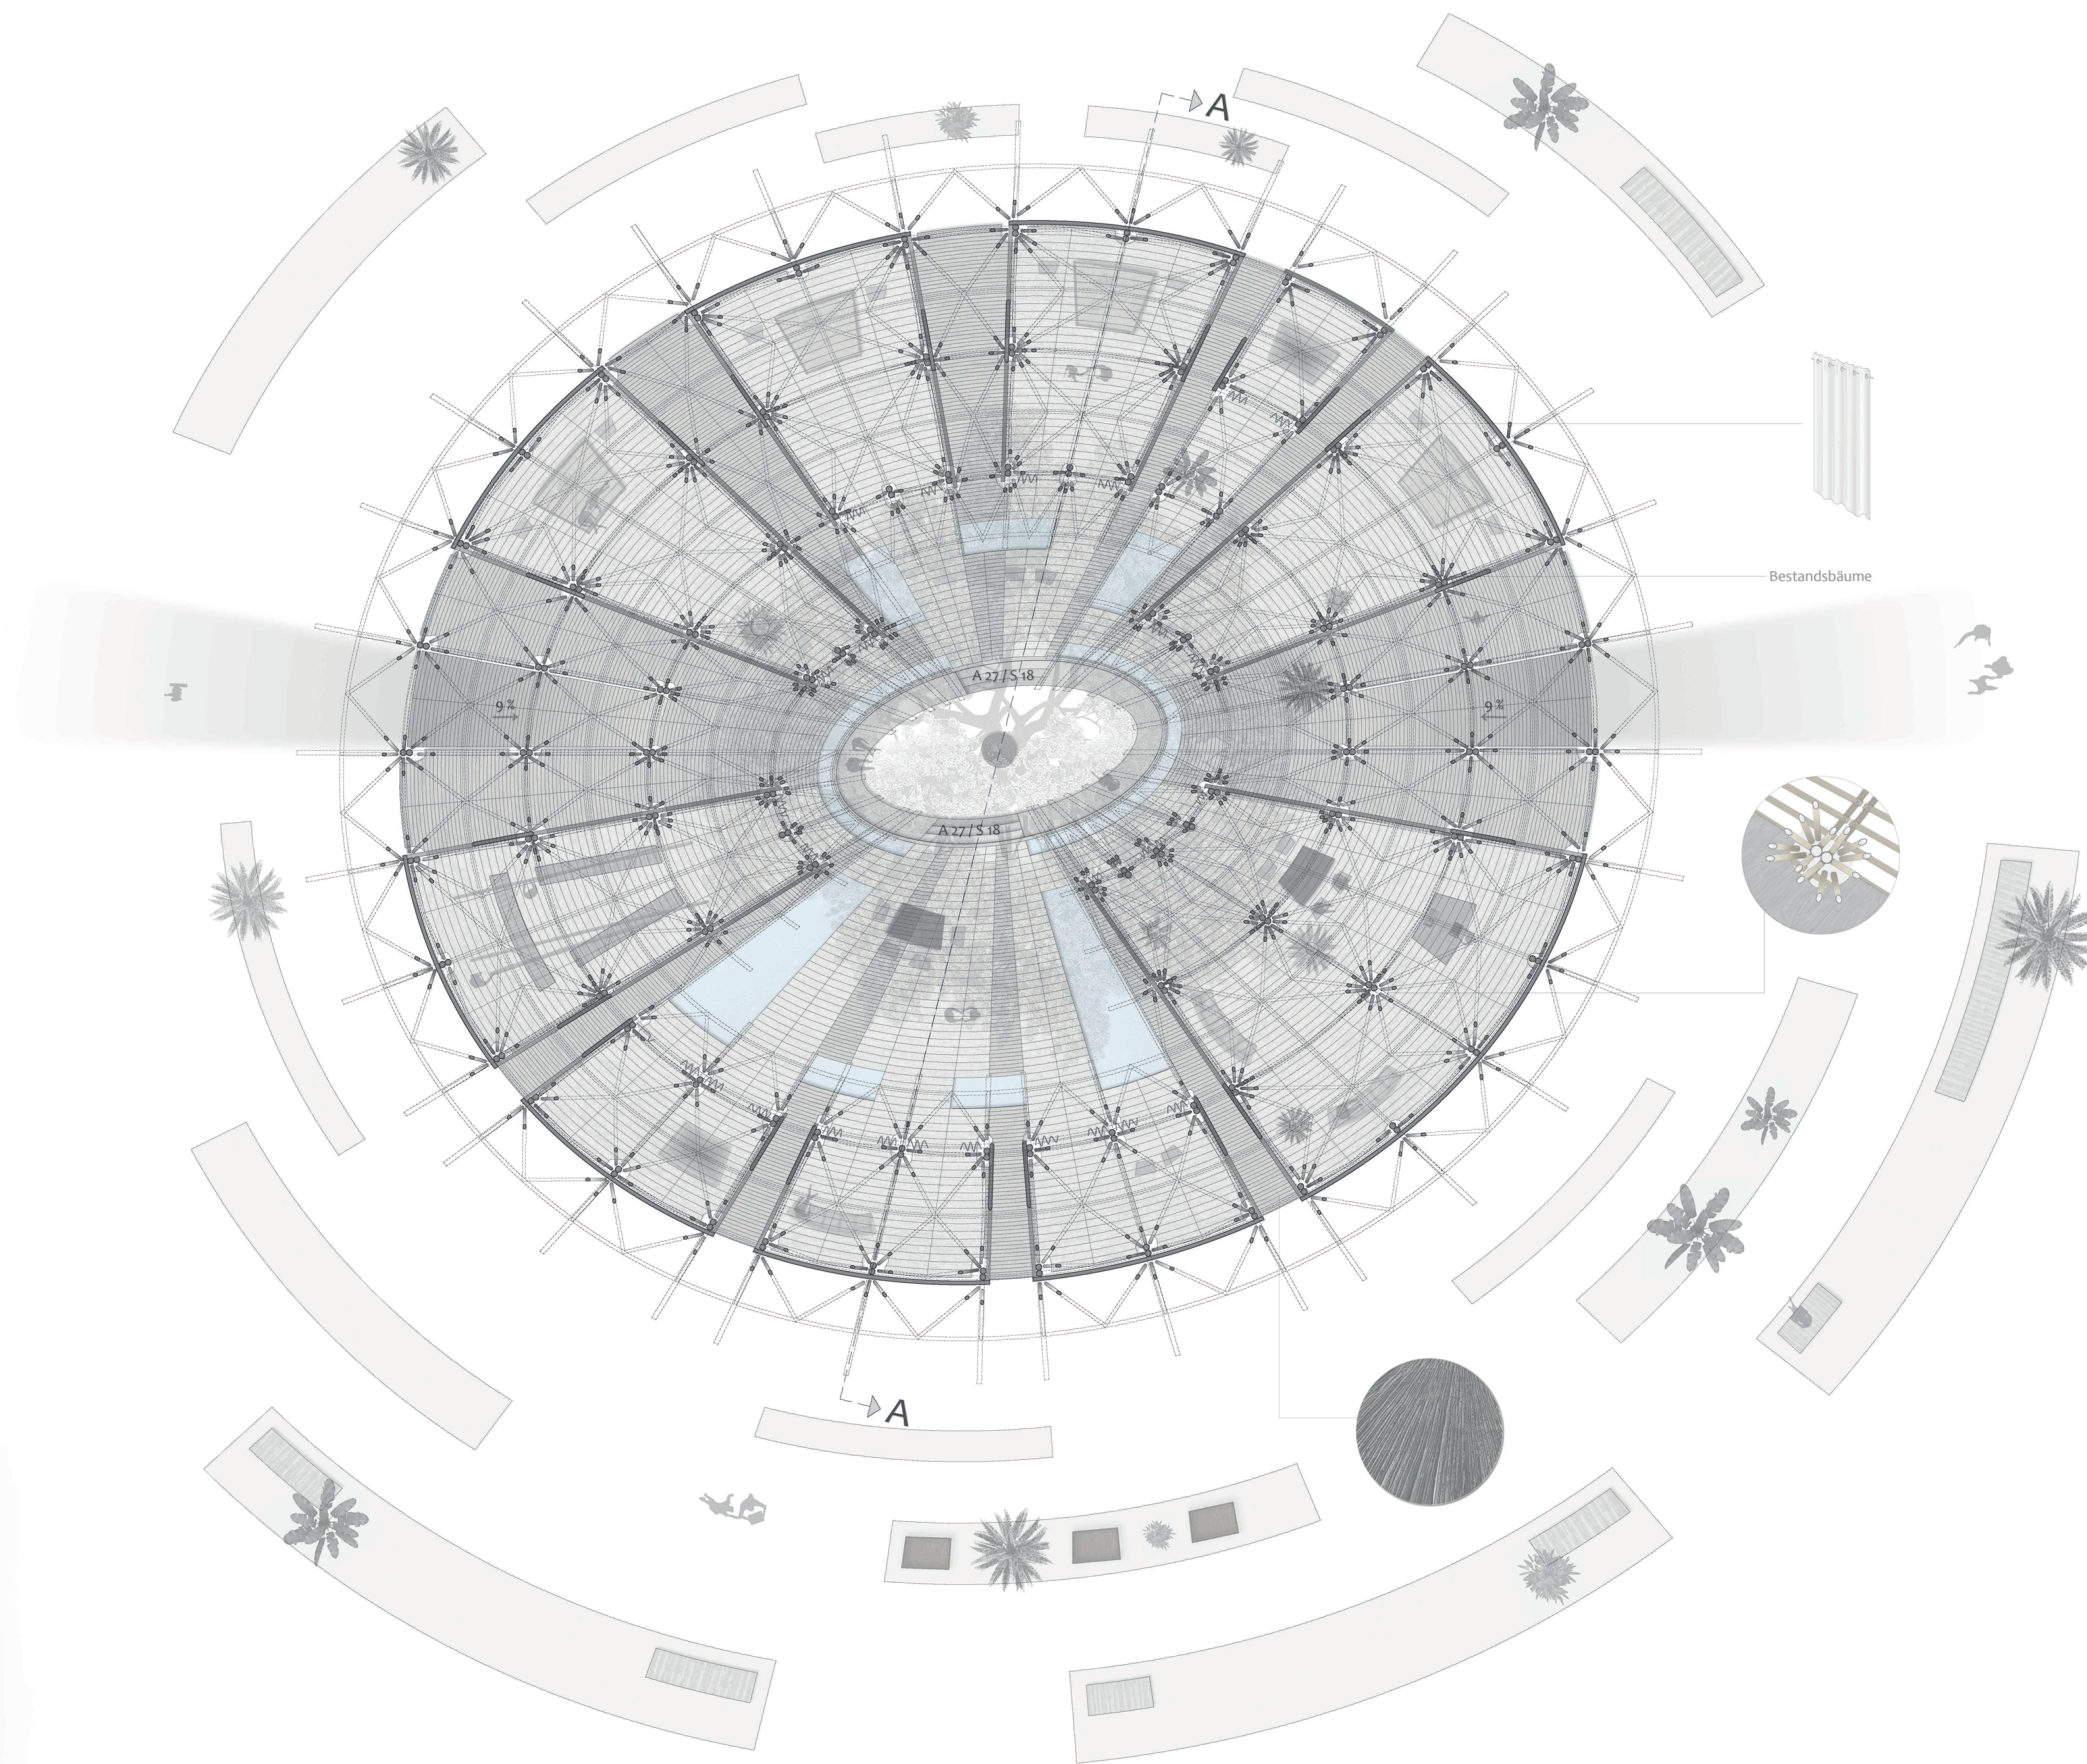
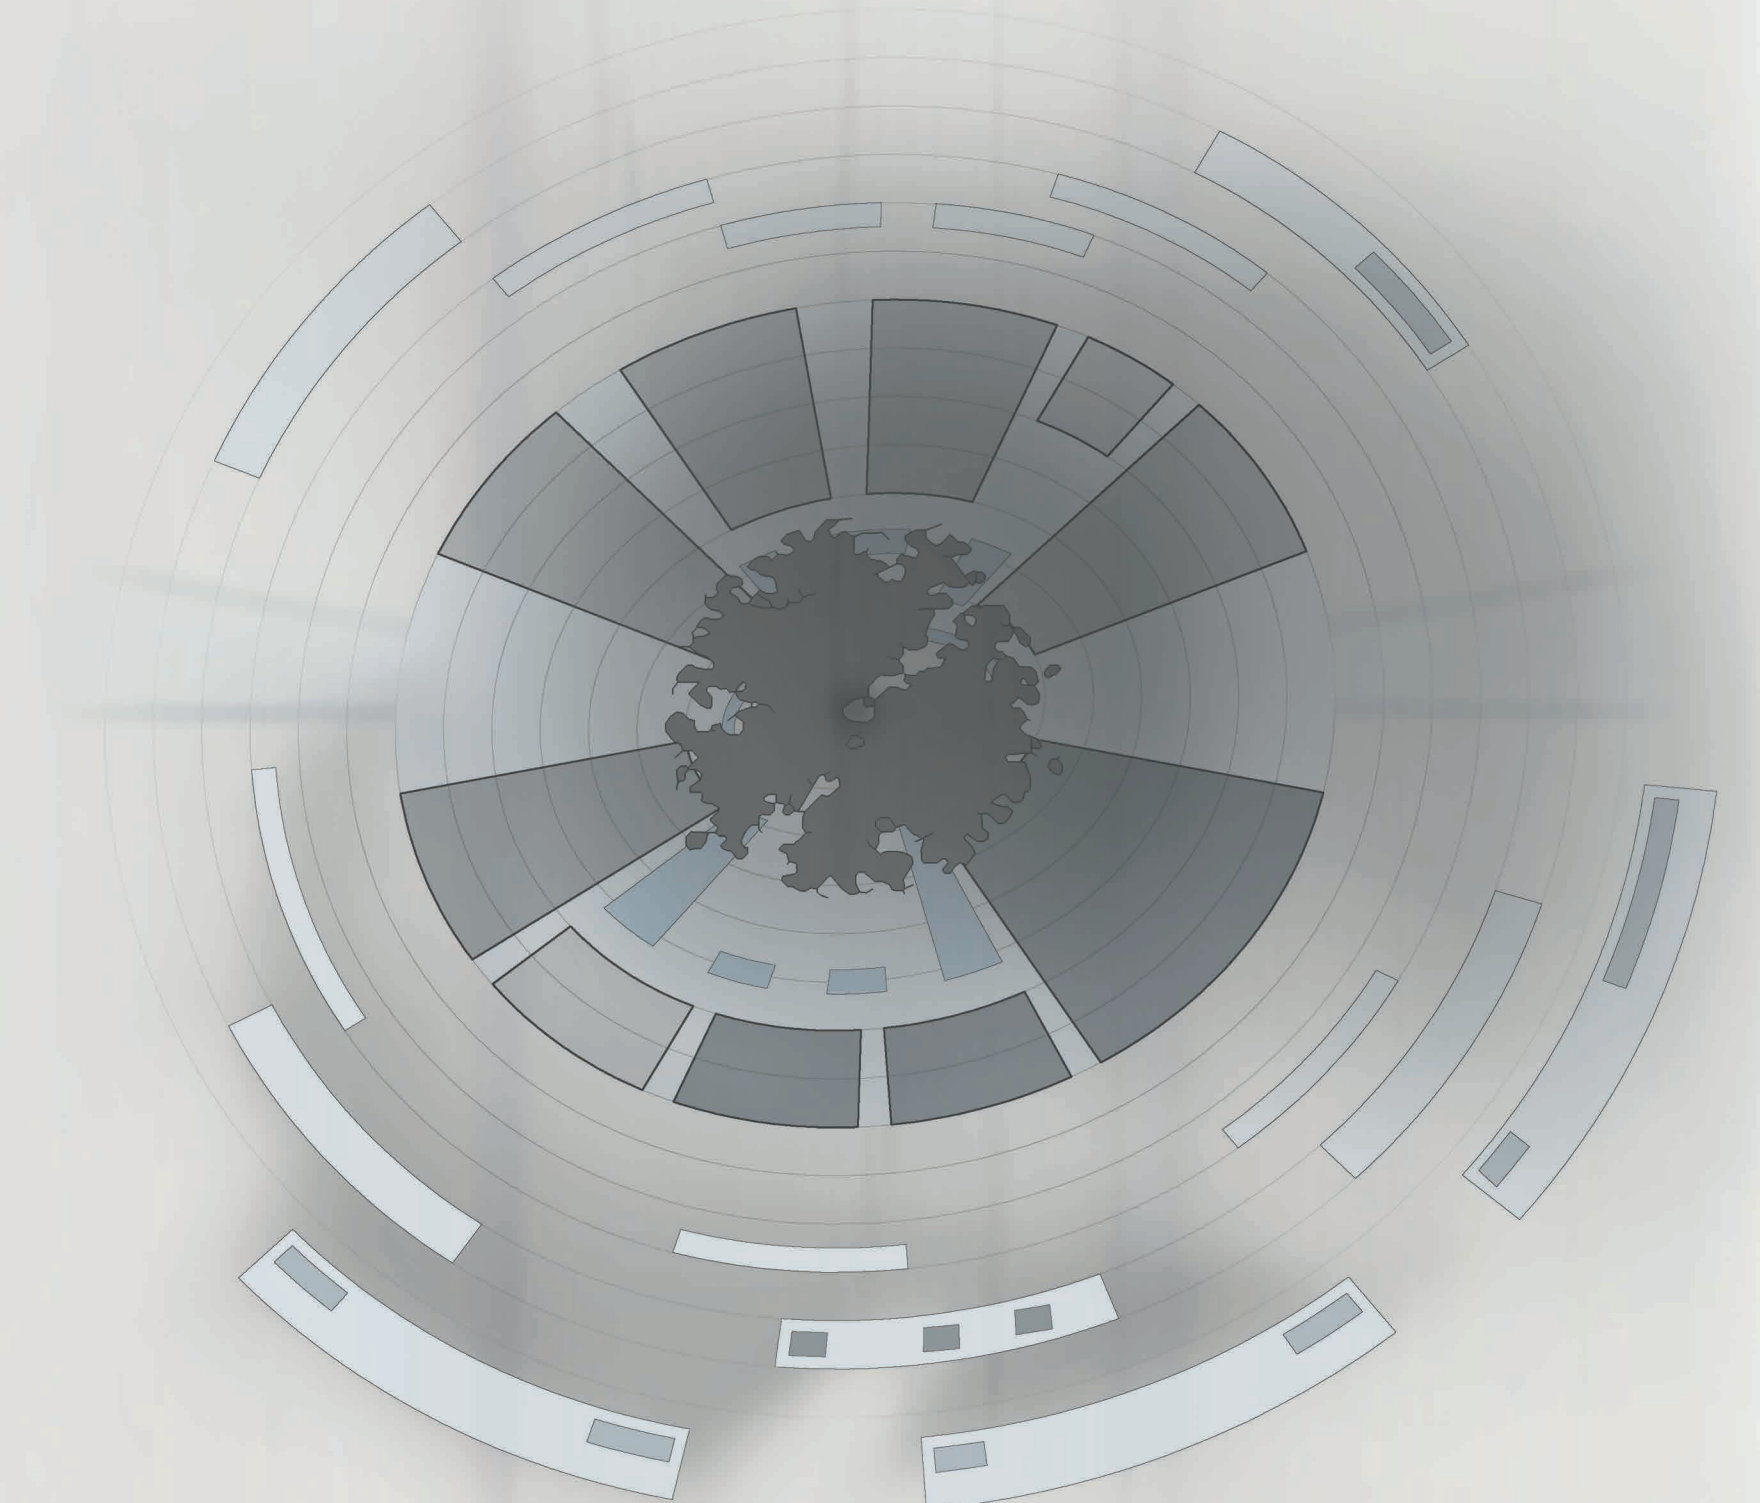


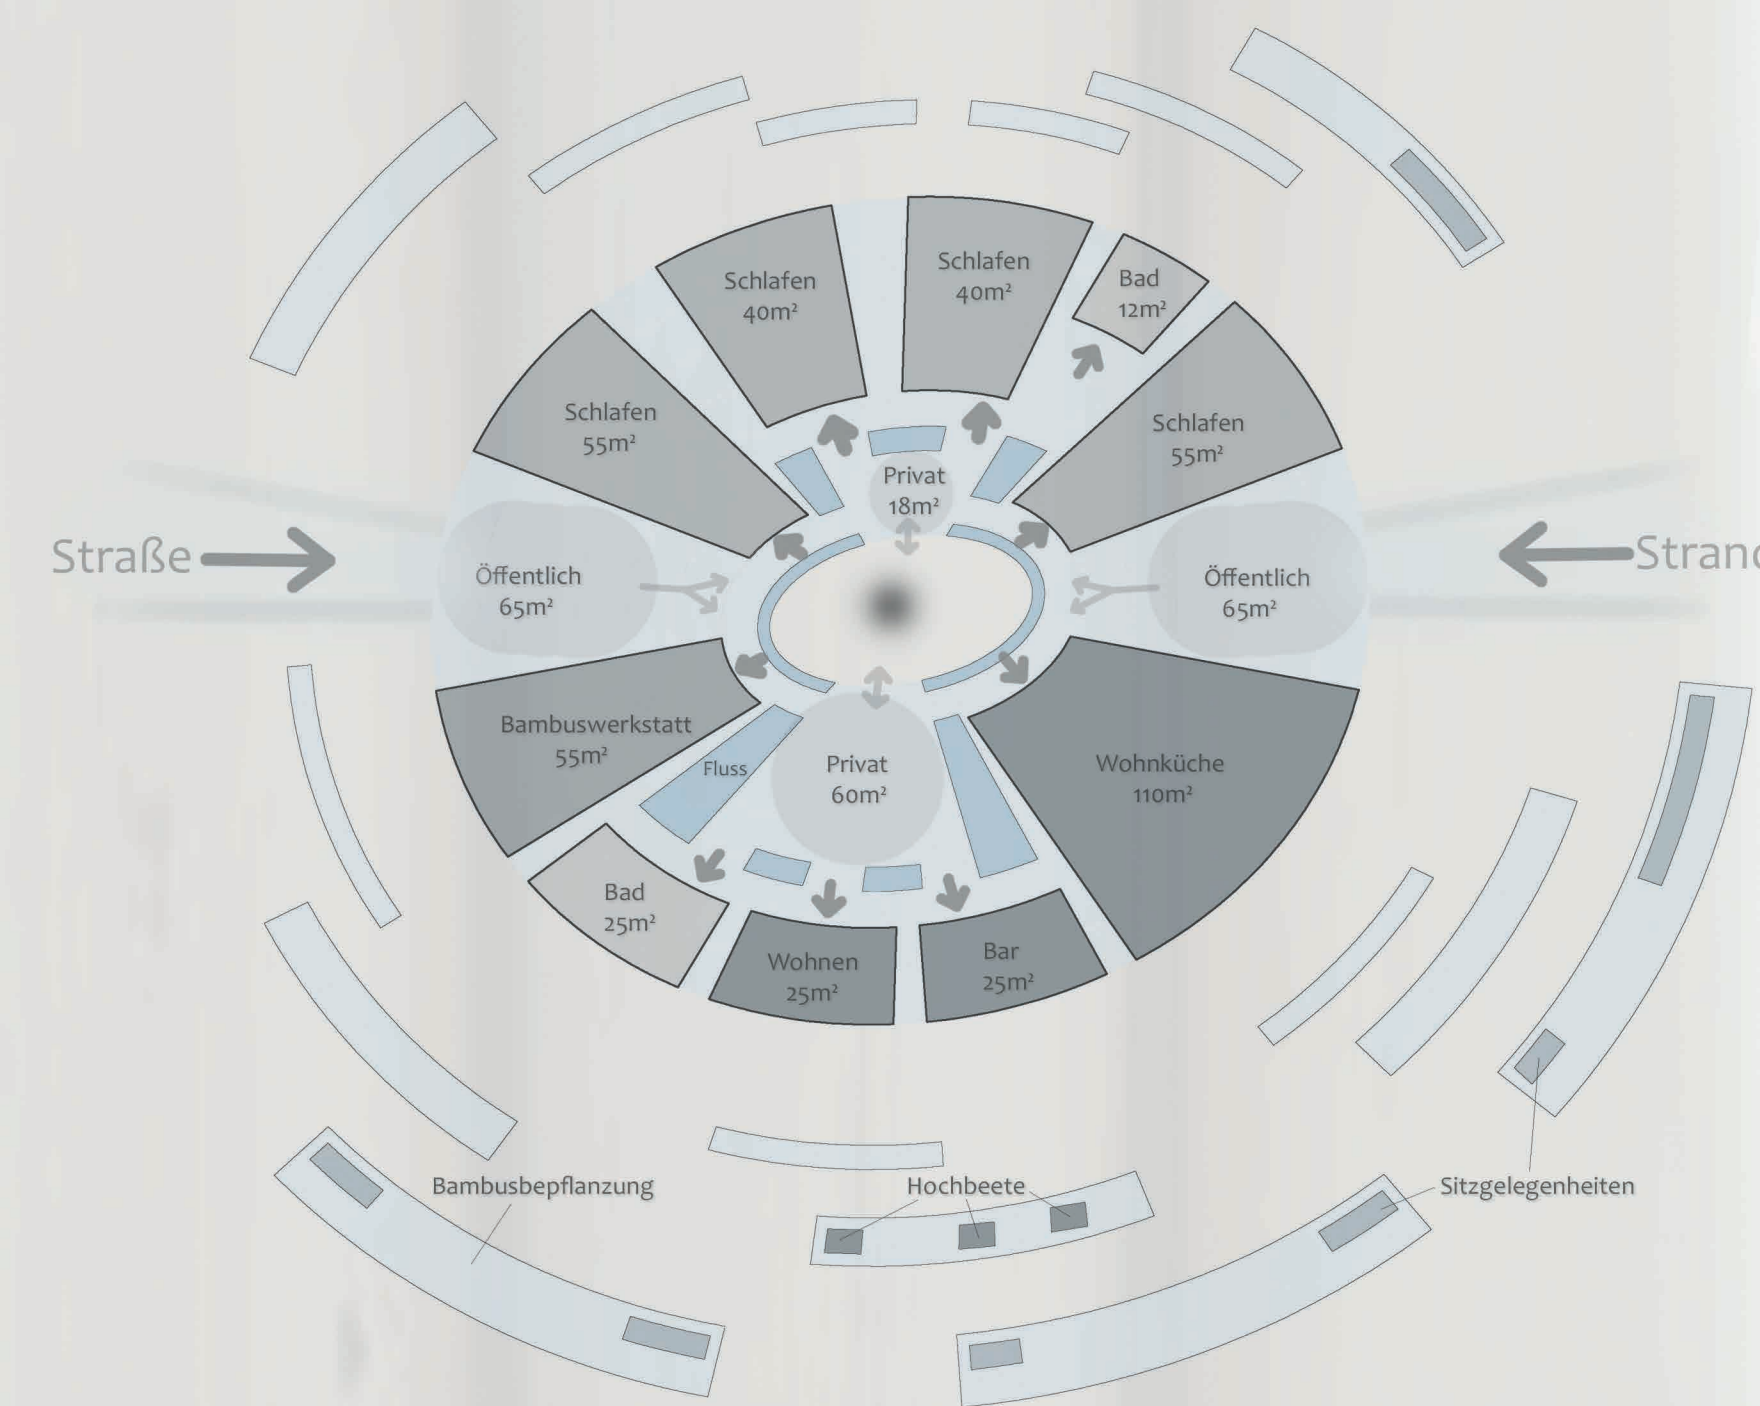

Grundriss 1:100

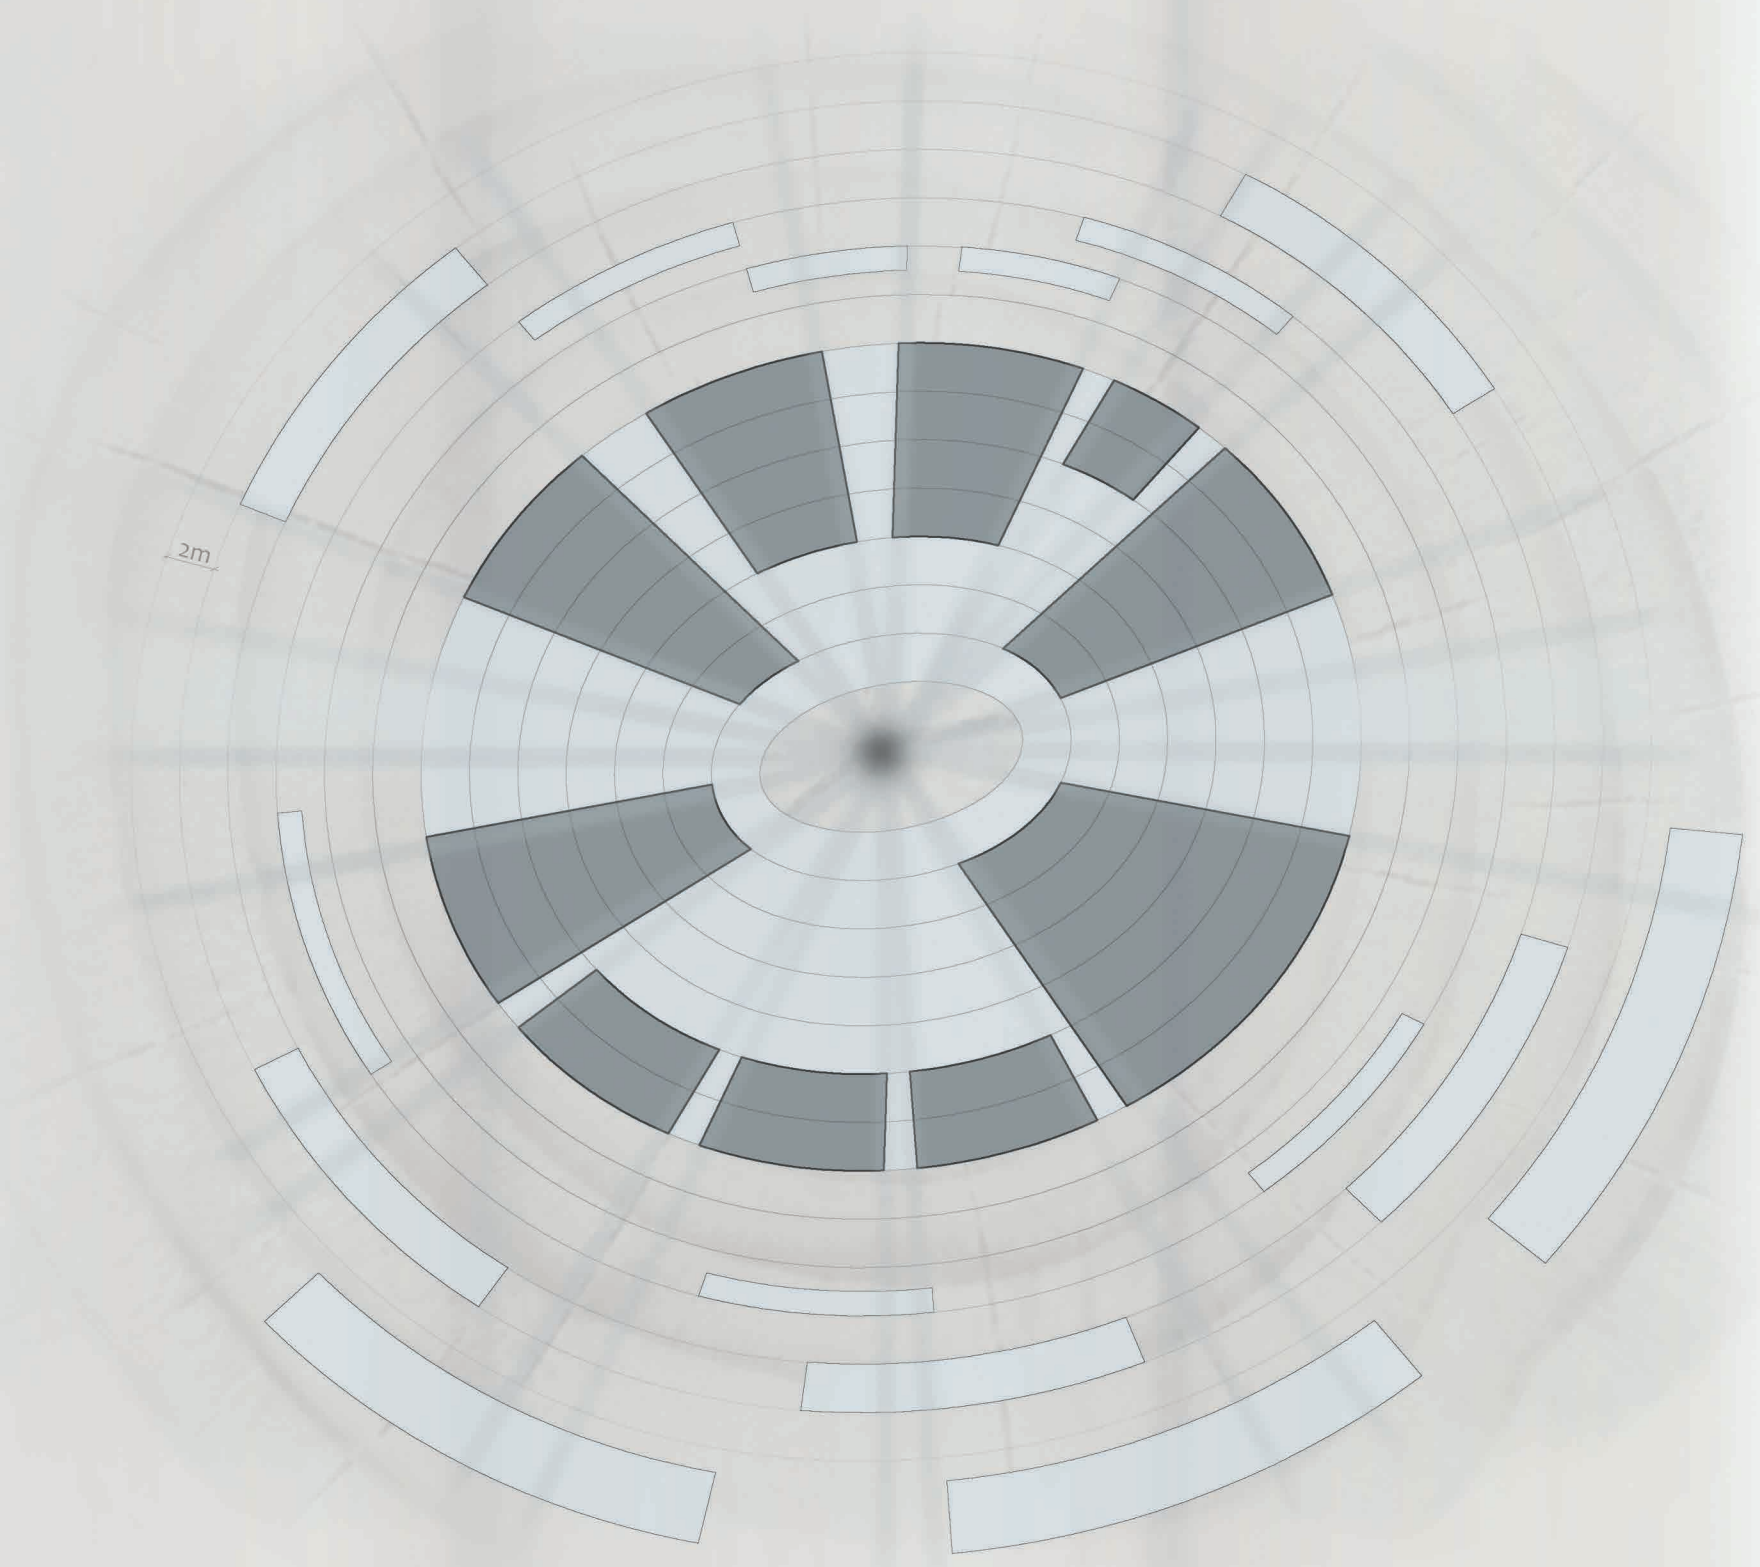